





SECTION B-B

NO ACCESS TO ROOF AREA DURING SURVEY  
DIAGRAMMATIC LAYOUT ONLY

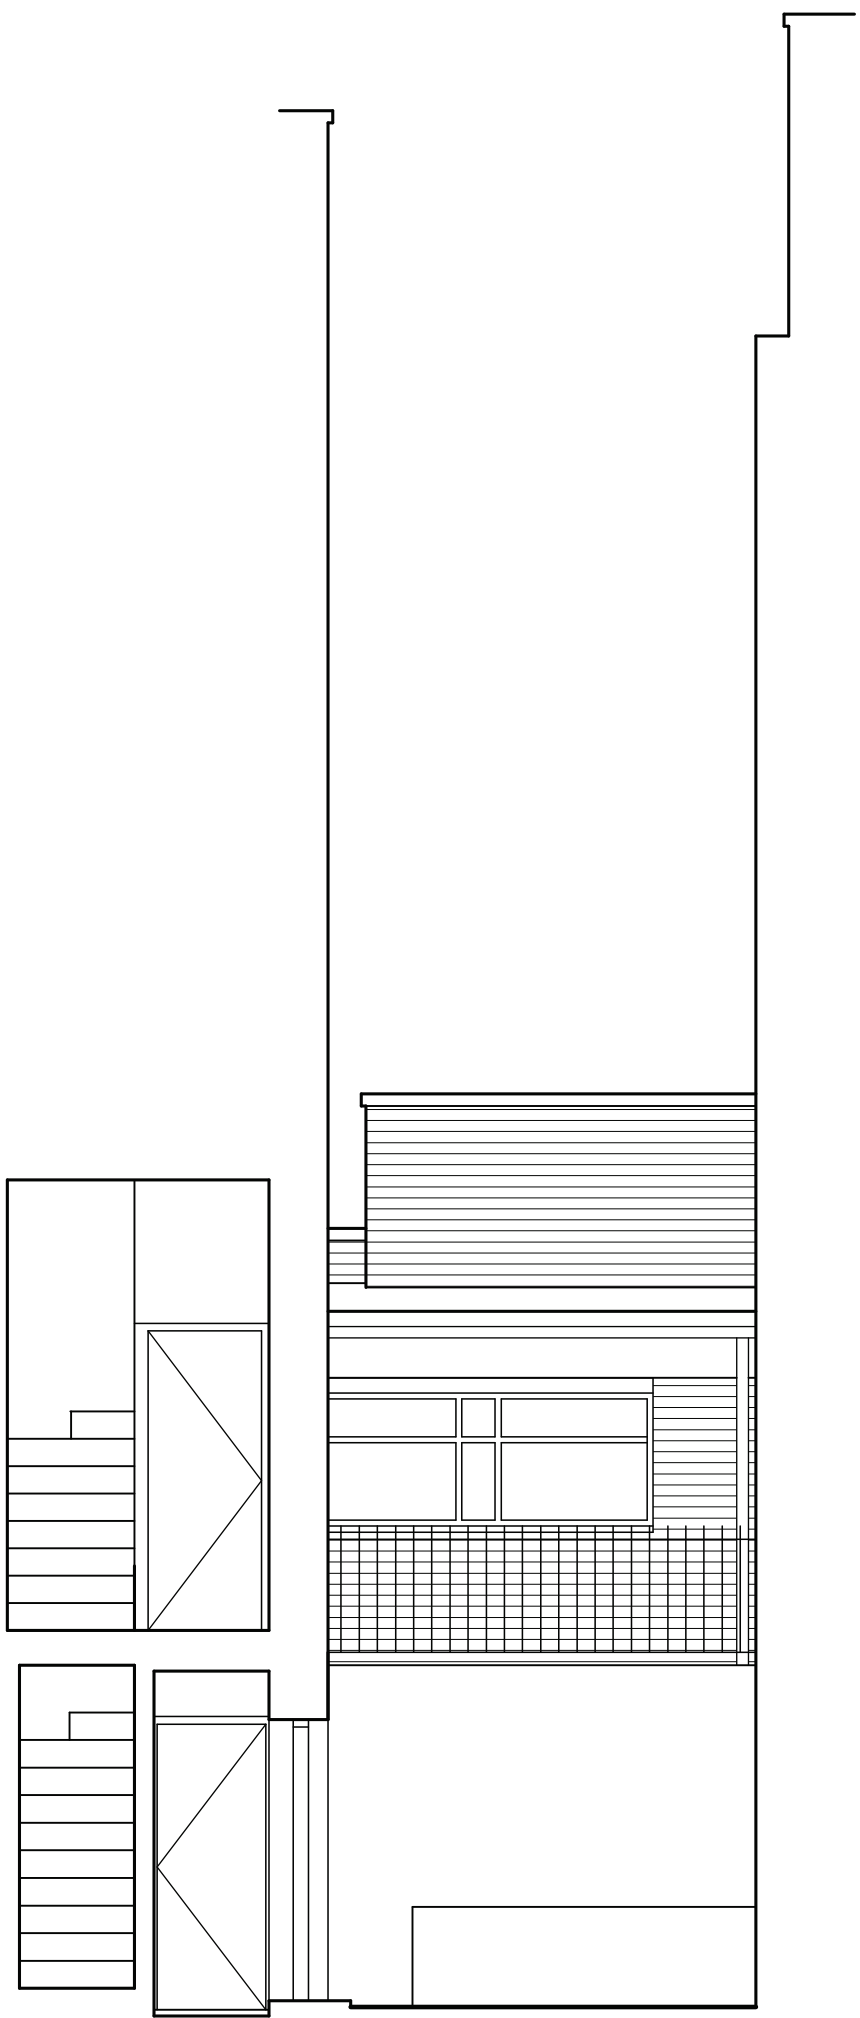

SECTION C-C

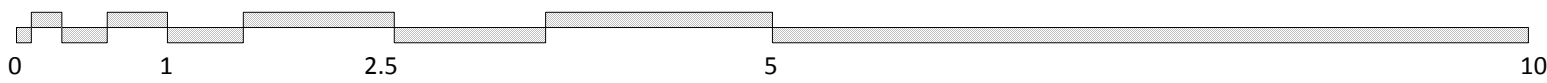

DRAWING TITLE	PROJECT	SCALE
Survey of Existing	59, BIRKENHEAD STREET	DATE
Section BB & CC	LONDON WC	DWG No
LANYON-HOGG ARCHITECTS Ltd. <i>Architecture + Interiors + Furniture</i>		
Tel 020 8882 1849	post@lanyon-hogg.com	www.lanyon-hogg.com
PLANNING DRAWING	ALL DIMENSIONS TO BE CHECKED ON SITE. ERRORS TO BE REPORTED TO THE ARCHITECT	