



Photographs of Existing Host Building




Site Location Plan:
Scale 1:1250

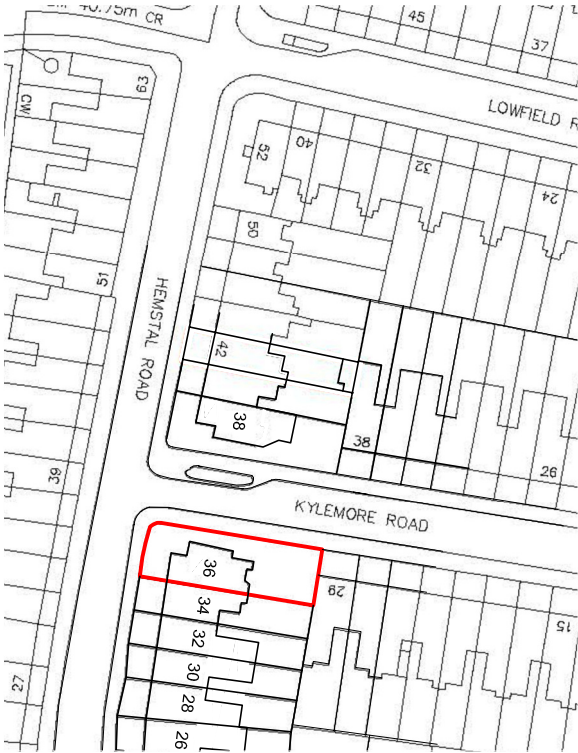

Rear Garden Area

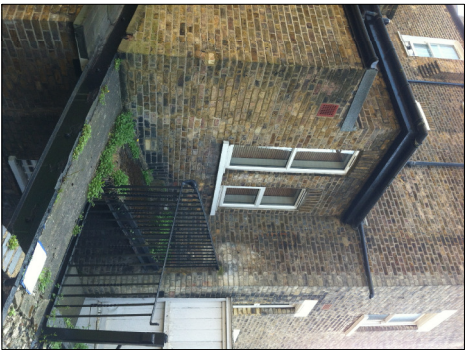

Notes
Do not scale from this drawing.
Report any discrepancies.
Copyright owned by Andreas + Buxton Associates.

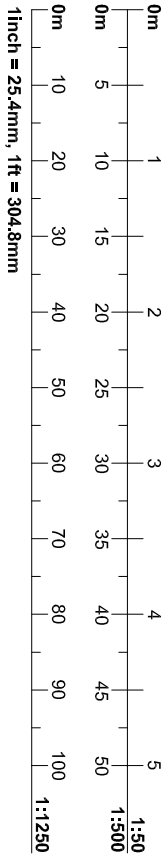

Andreas + Buxton Associates
CHARTERED ARCHITECT + INTERIOR DESIGNERS
50 Norman Court 395 Netter Street London N3 1QQ UK
T. +44 (0)20 8371 6625 E. andreas@me.com

Rev	Date	Drawing Status	Project	Project Description	Drawing Name	Date	Scale	Dwg. No.	Rev.
		Planning	Garden Flat 36 Hemstal Road London NW6 2AL	Erection of single storey outbuilding in the rear garden with off-street parking space on rooftop, single storey side & rear extensions to lower ground floor flat;	Existing Photographs + Site Location Plan	27/05/2014	1:1250 @ A3	Hemstal/14/A/01	