


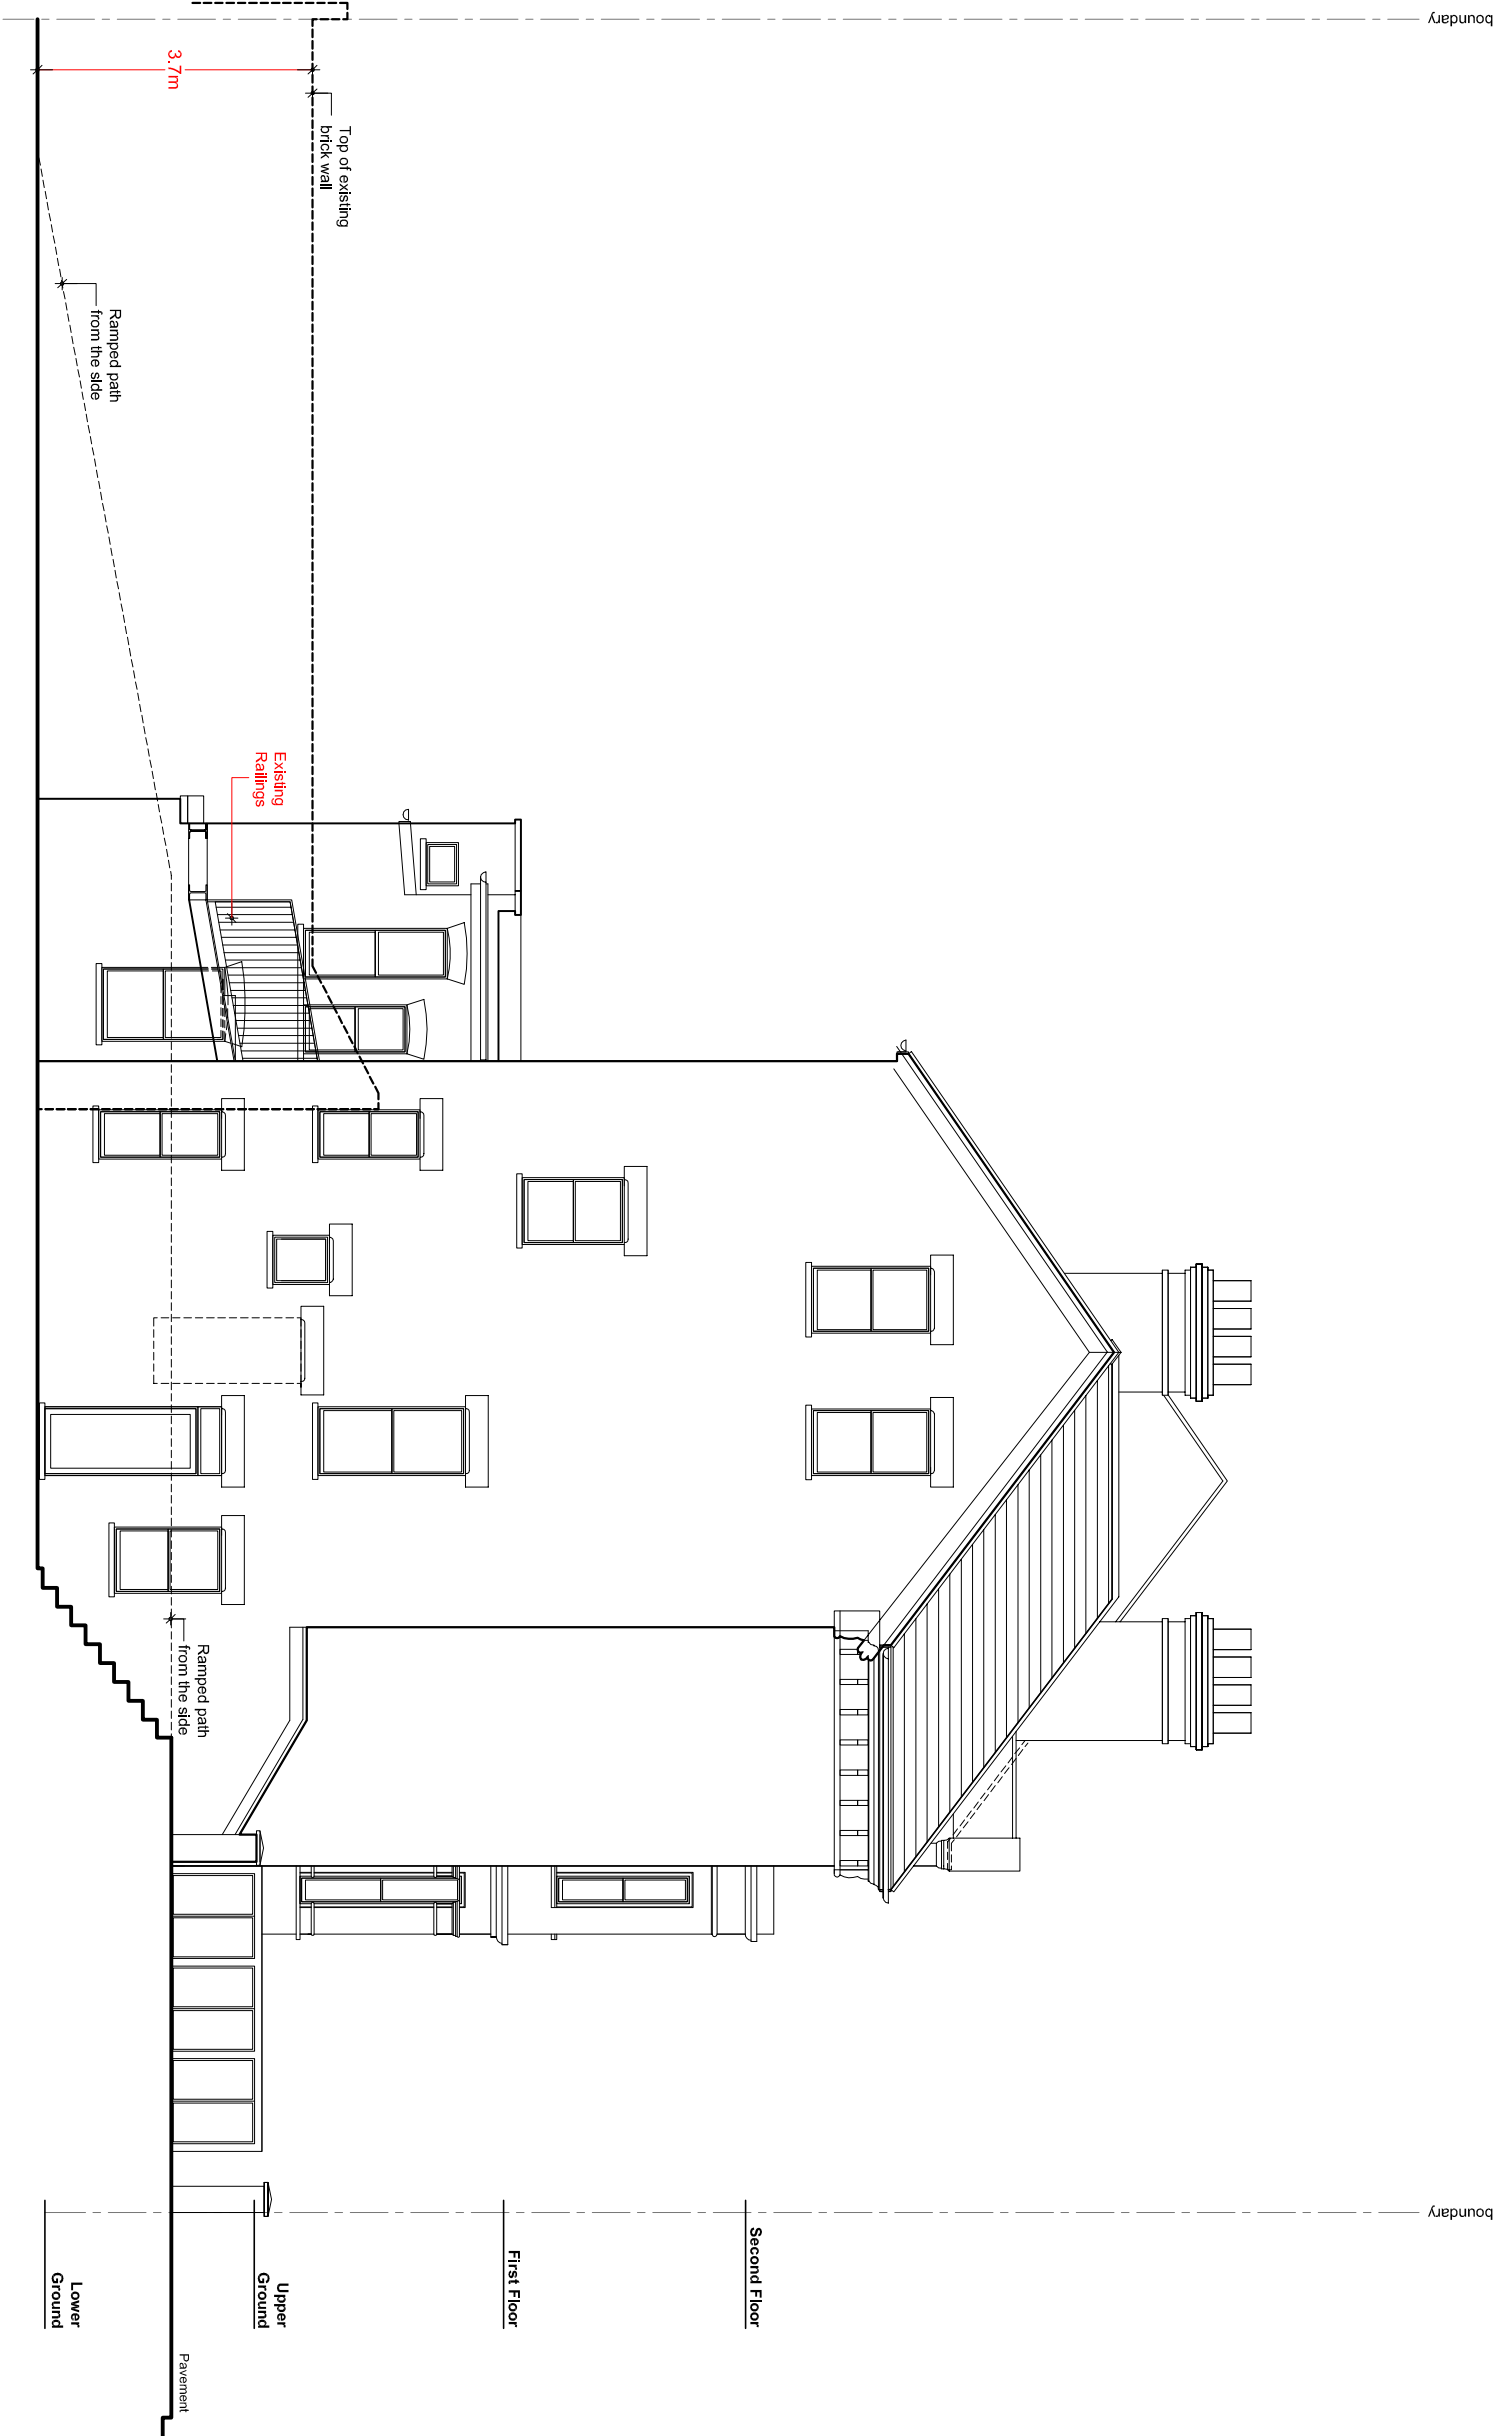

Existing Side Elevation/ Section - West

Notes
Do not scale from this drawing
Report any discrepancies
Copyright owned by Andreas + Buxton Associates

0m 1 2 3 4 5 1:100
10 20 30 40 50 1:1250

Andreas + Buxton Associates
CHARTERED ARCHITECT + INTERIOR DESIGNERS
50 Norman Court 395 Nether Street London N3 1QQ UK
T. +44 (0)20 8371 6625 E. andreas@36me.com

Rev	Date
1	27/05/2014

Project
Garden Flat 36 Hemstal Road London NW6 2AL

Project Description
Erection of single storey outbuilding in the rear garden with off-street parking space on rooftop, single storey side & rear extensions to lower ground floor flat.

Drawing Name
Existing Side Elevation/ Section - West

Date	Scale
27/05/2014	1:100 @ A3

Dwg No.	Rev.
Hemstal/14/A/08	