


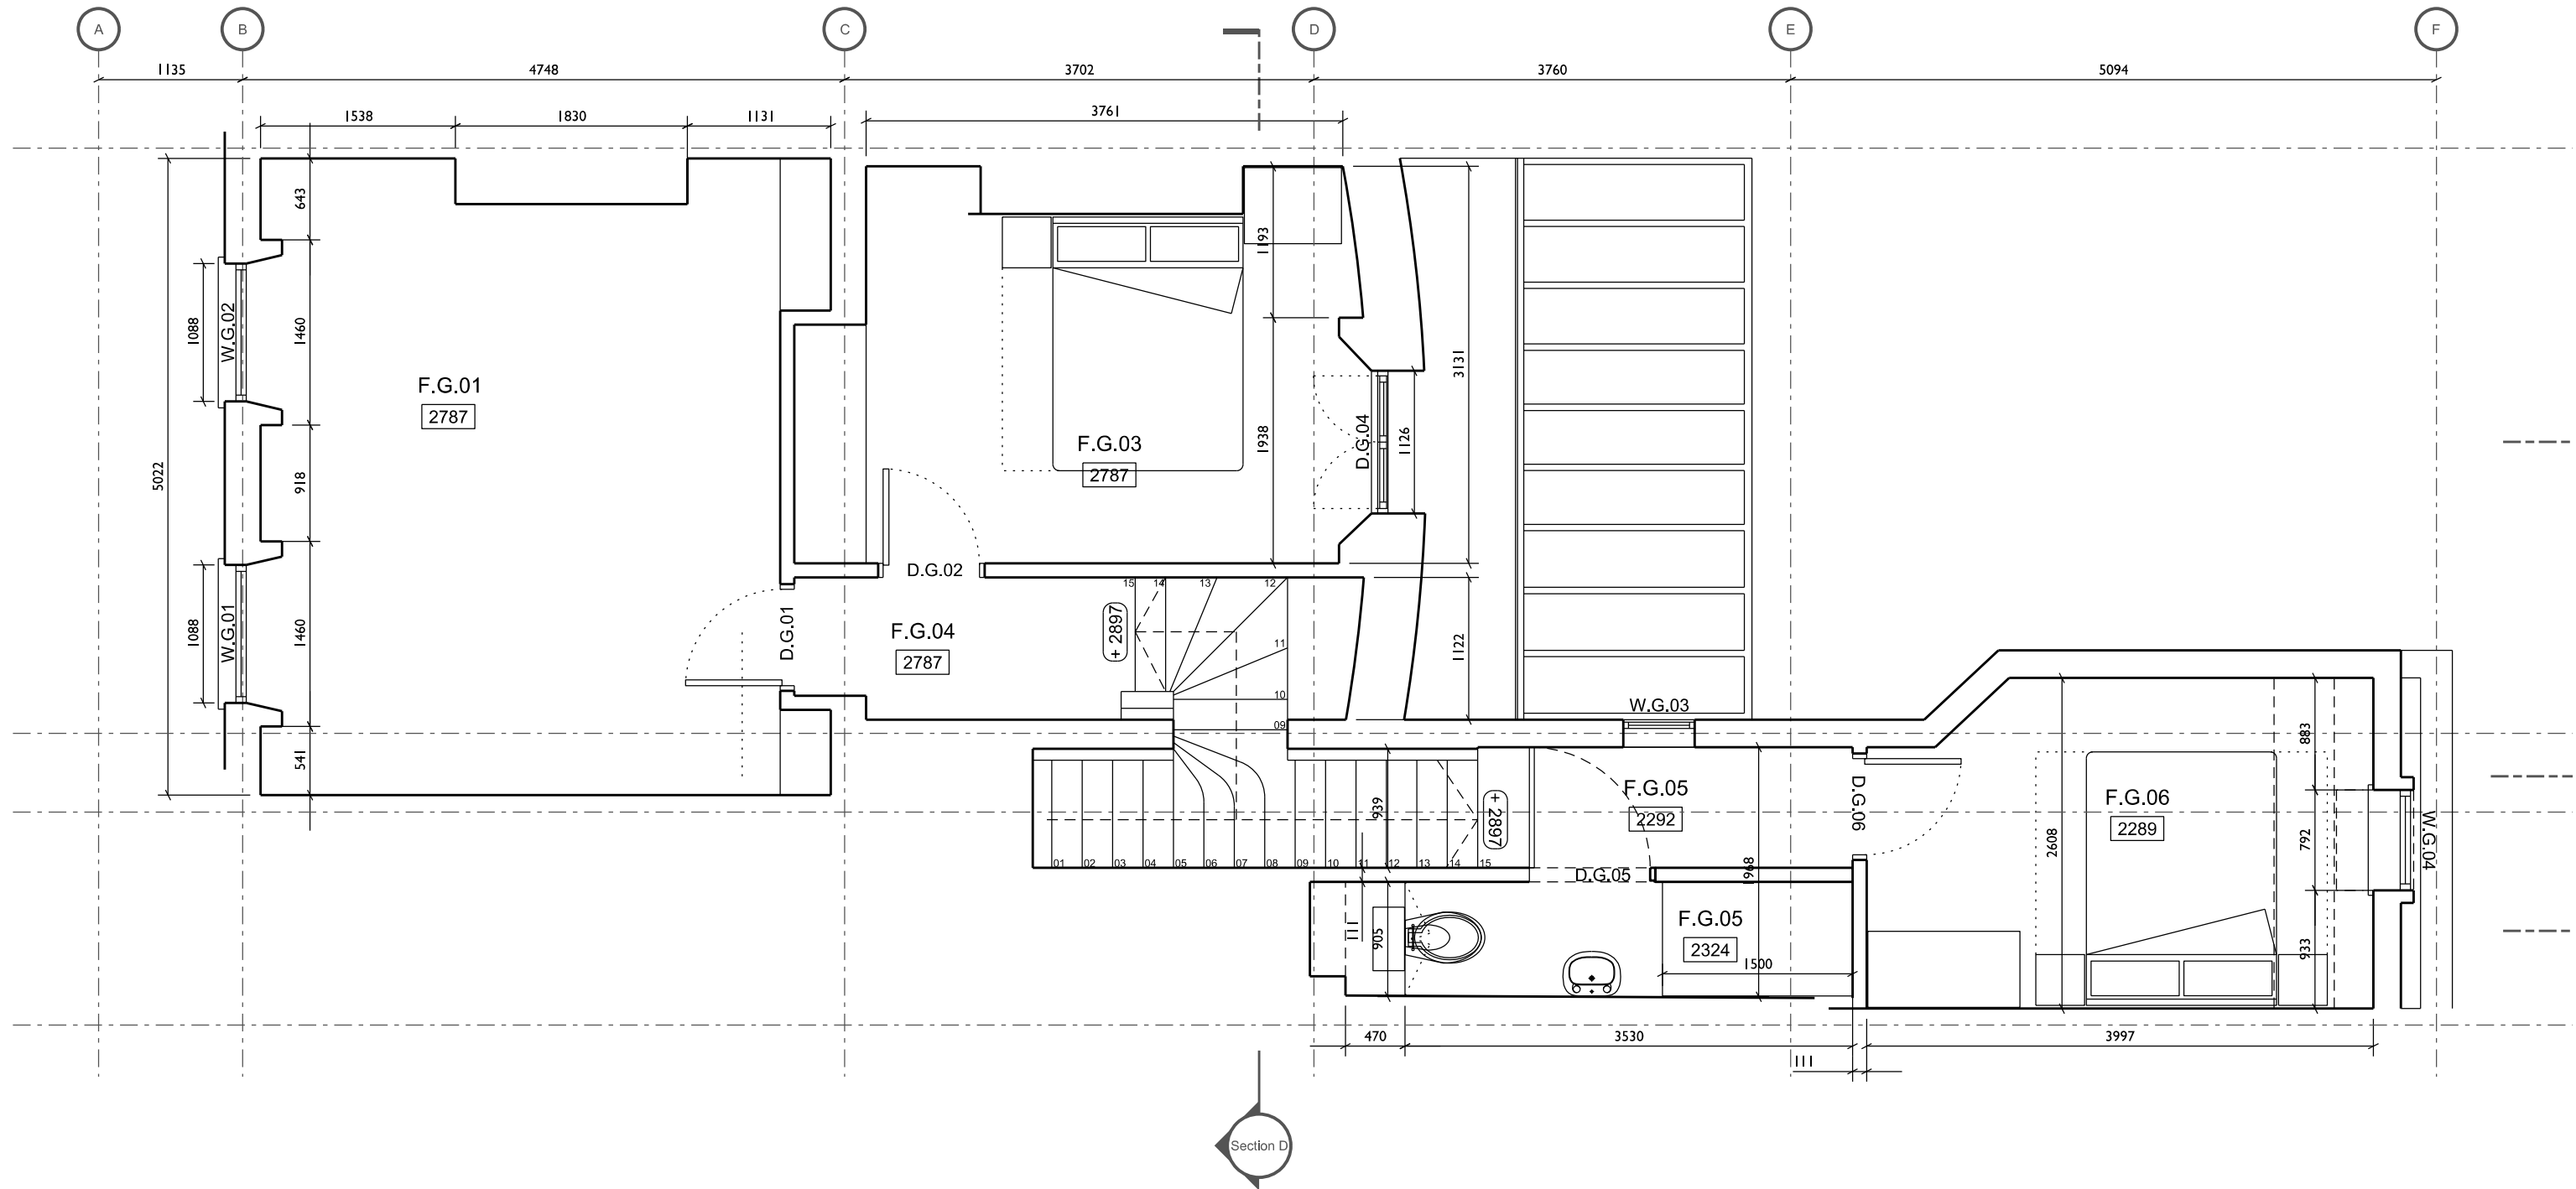

MARTINS CAMISULI 62B GAISFORD STREET, LONDON NW5 2EH. TEL/FAX: 020 7267 85 76 E-MAIL:sebastian.camisuli@martinscamisuli.co.uk
44A Fortress Road London NW5 1AG

DRWG TITLE Ground Floor
DRWG NO 104_10
SCALE 1:50 @ A3
DATE Feb 2014

REV B 250314 Layout updated
NOTES Outline Design

DESIGN DRAWING FOR INFORMATION ONLY, AND IS NOT TO BE CONSTRUCTED FROM.
ALL DIMENSIONS TO BE CHECKED ON SITE. THIS DRAWING IS COPYRIGHT