


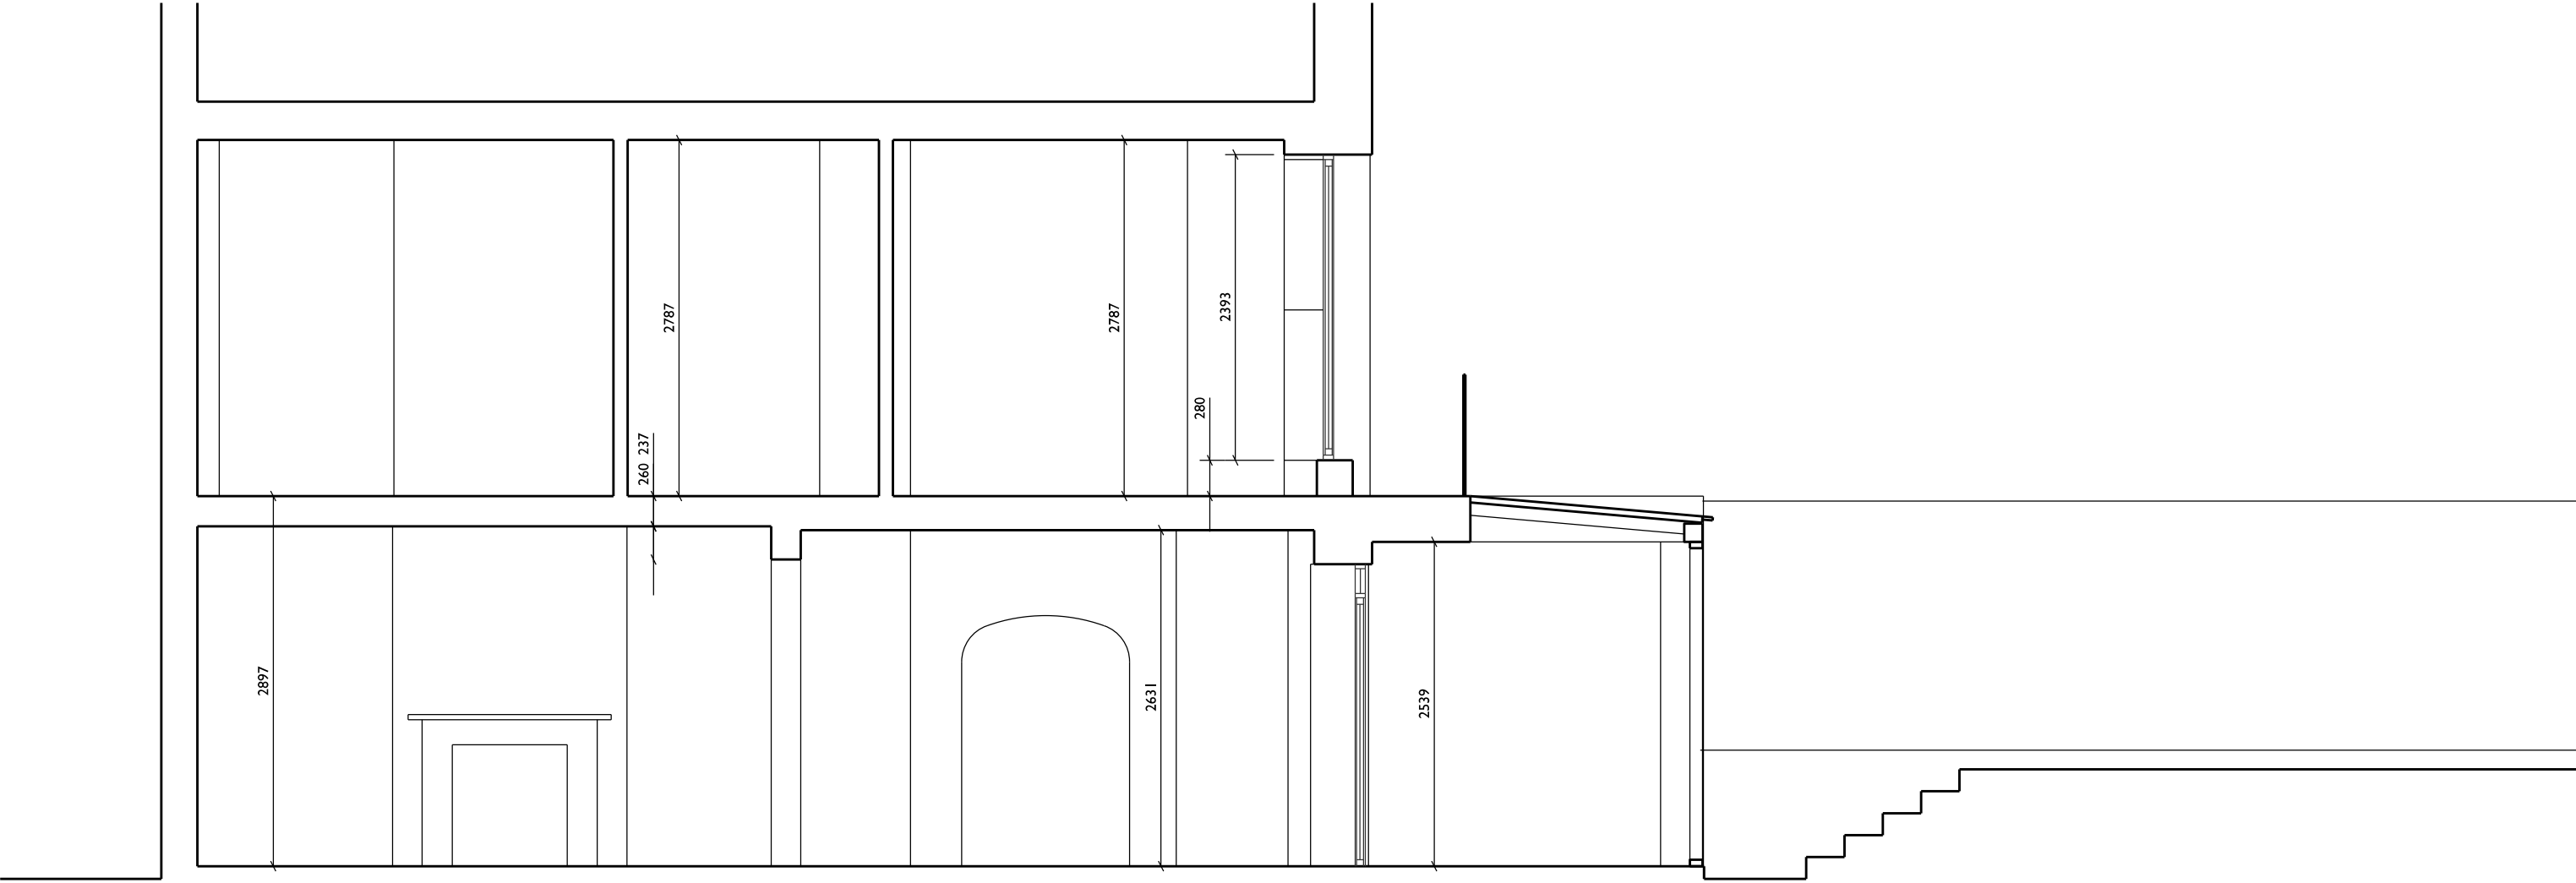

Section A

MARTINS CAMISULI 62B GAISFORD STREET, LONDON NW5 2EH. TEL/FAX: 020 7267 85 76 E-MAIL:sebastian.camisuli@martinscamisuli.co.uk
44A Fortress Road London NW5 1AG

DRWG TITLE	Section A	REV
DRWG NO	104_12	NOTES
SCALE	1:50 @ A3	Outline Design
DATE	Feb 2014	

DESIGN DRAWING FOR INFORMATION ONLY, AND IS NOT TO BE CONSTRUCTED FROM.
ALL DIMENSIONS TO BE CHECKED ON SITE. THIS DRAWING IS COPYRIGHT