


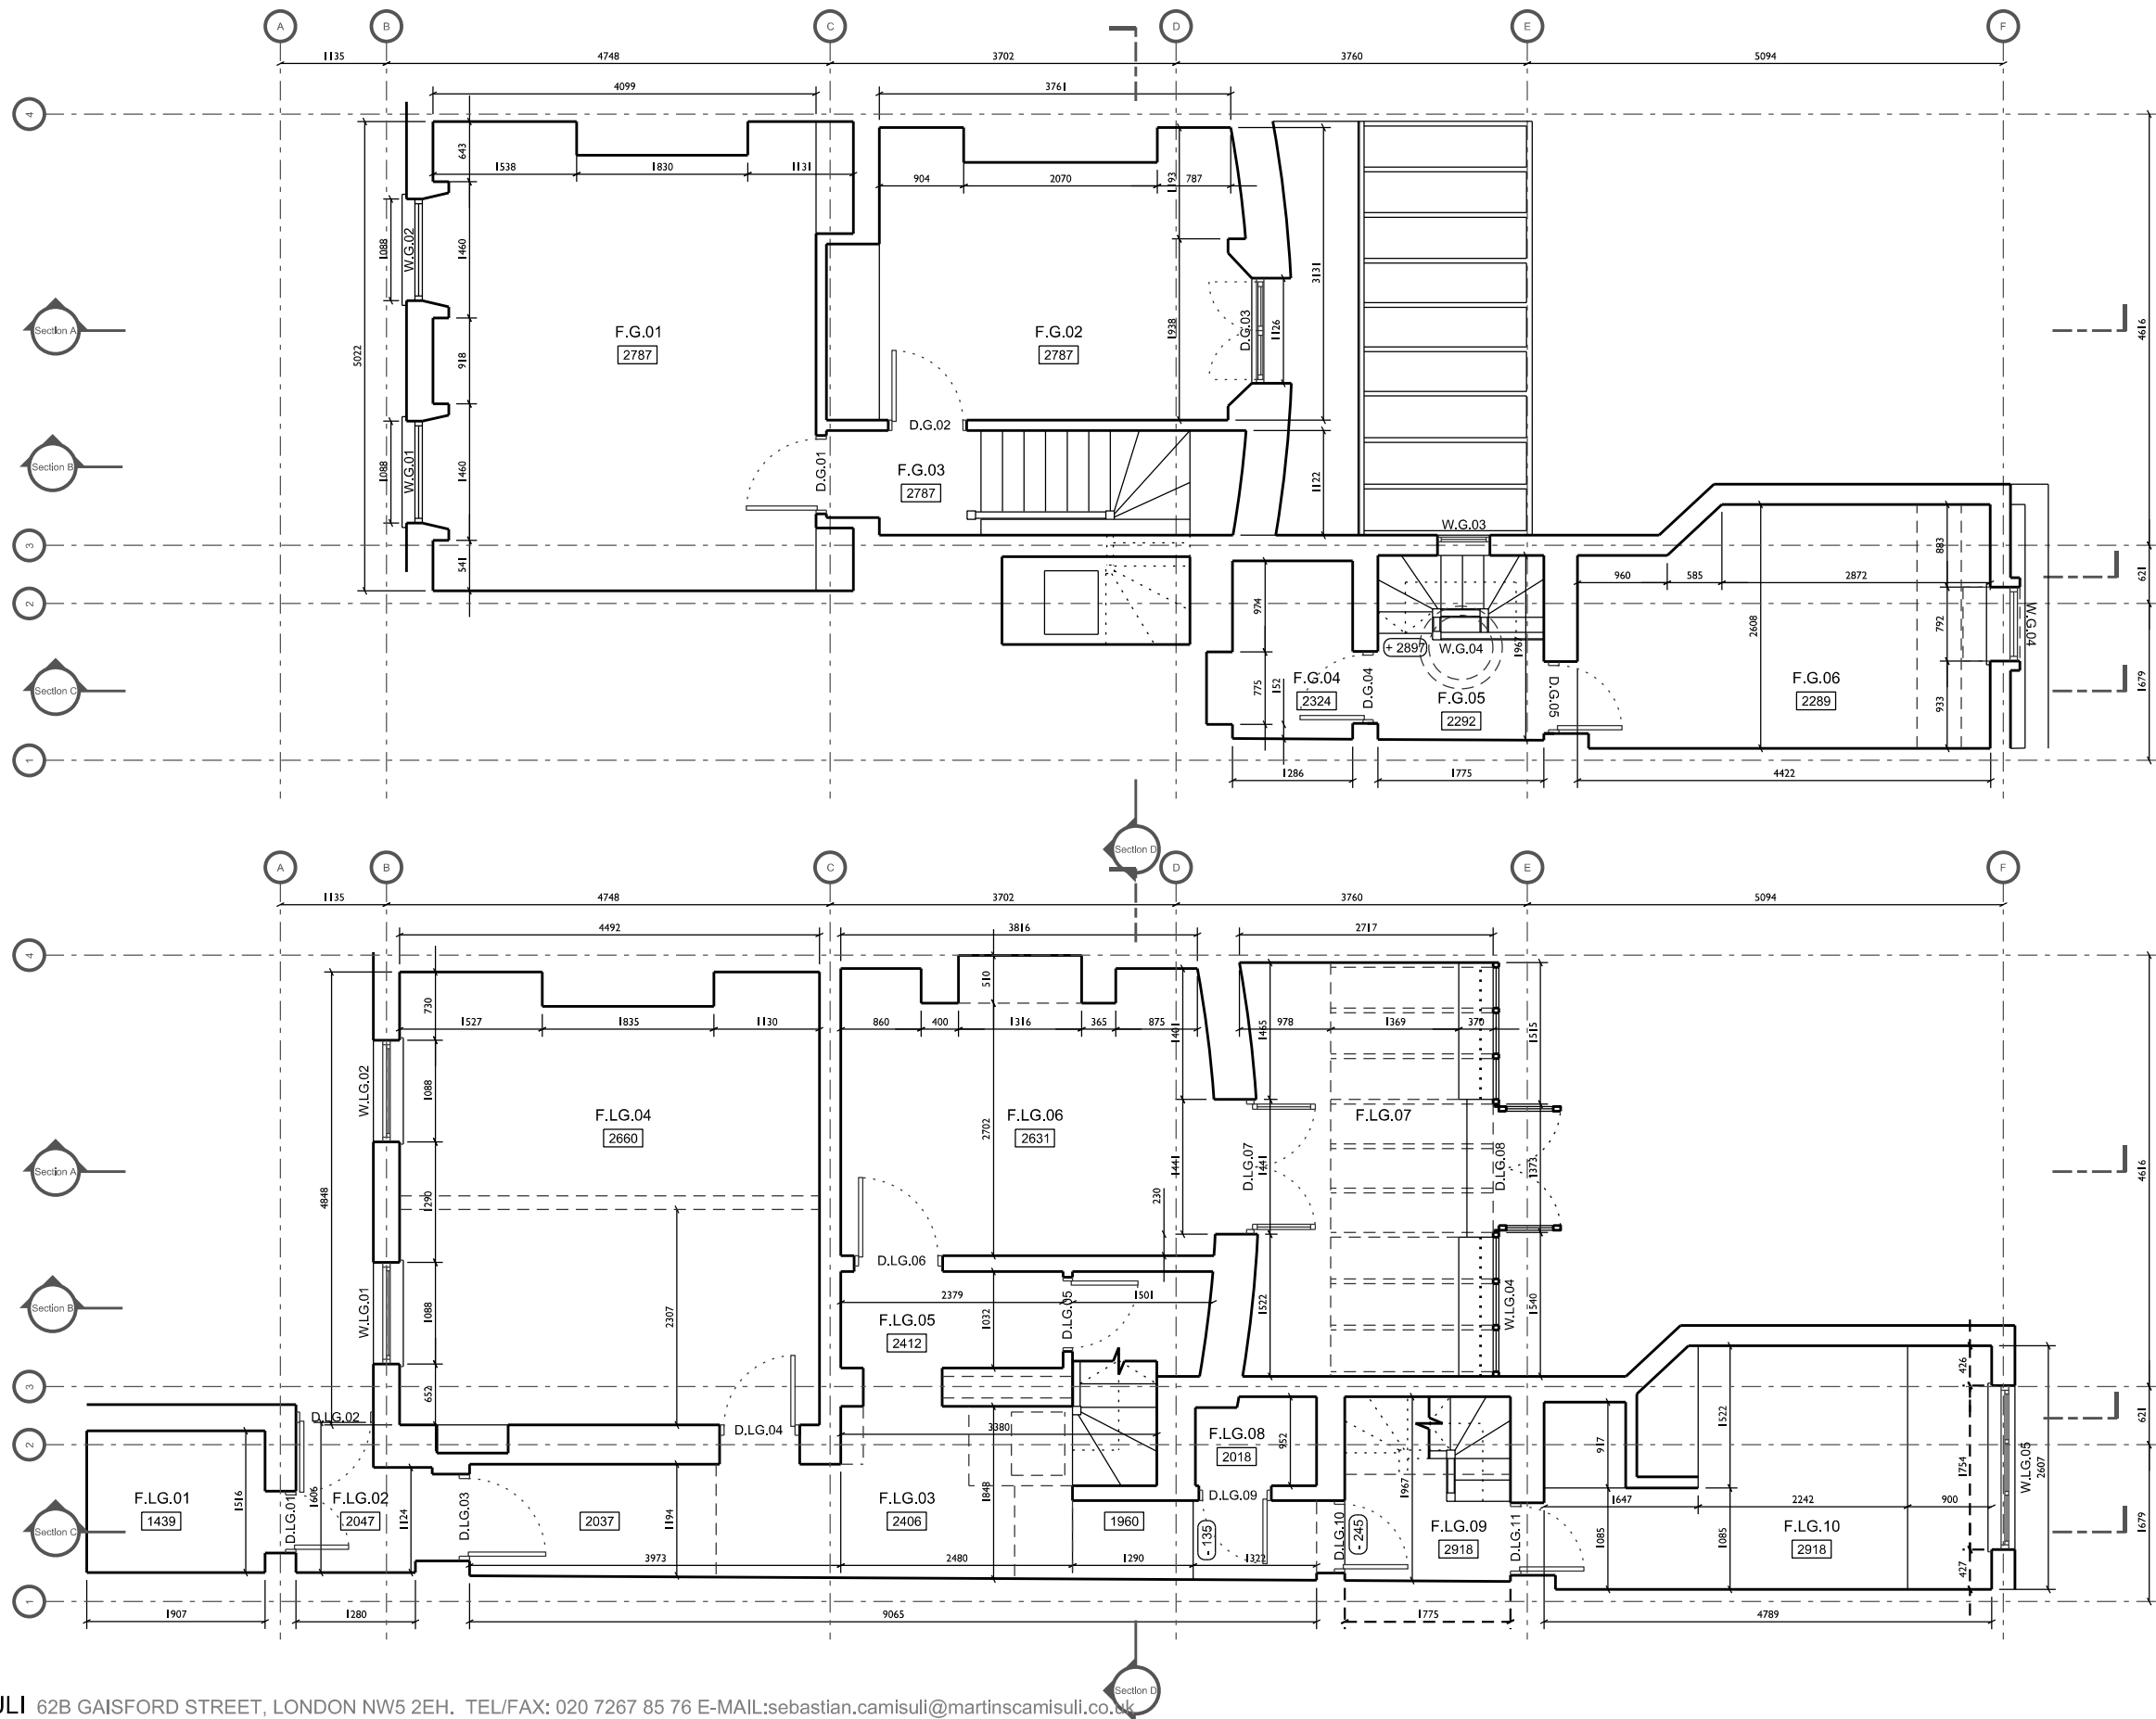

MARTINS CAMISULI 62B GAISFORD STREET, LONDON NW5 2EH. TEL/FAX: 020 7267 85 76 E-MAIL:sebastian.camisuli@martinscamisuli.co.uk

44A Fortress Road London NW5 1AG

DRWG TITLE Existing Basement and Ground Floor
 DRWG NO 104_03
 SCALE 1:75 @ A3
 DATE Feb 2014

REV
 NOTES Outline Design

DESIGN DRAWING FOR INFORMATION ONLY, AND IS NOT TO BE CONSTRUCTED FROM.
 ALL DIMENSIONS TO BE CHECKED ON SITE. THIS DRAWING IS COPYRIGHT