




USE FIGURED DIMENSIONS ONLY. DO NOT SCALE FROM THIS DRAWING.

ALL DIMENSIONS MUST BE CHECKED ON SITE & ANY INCONSISTENCIES MUST BE REPORTED BACK TO THE ARCHITECT.

THIS DRAWING AND ANY DESIGNS INDICATED THEREON ARE THE COPYRIGHT OF THE ARCHITECT. ALL RIGHTS ARE RESERVED. NO PART OF THIS WORK MAY BE REPRODUCED WITHOUT PRIOR PERMISSION IN WRITING FROM THE ARCHITECT.

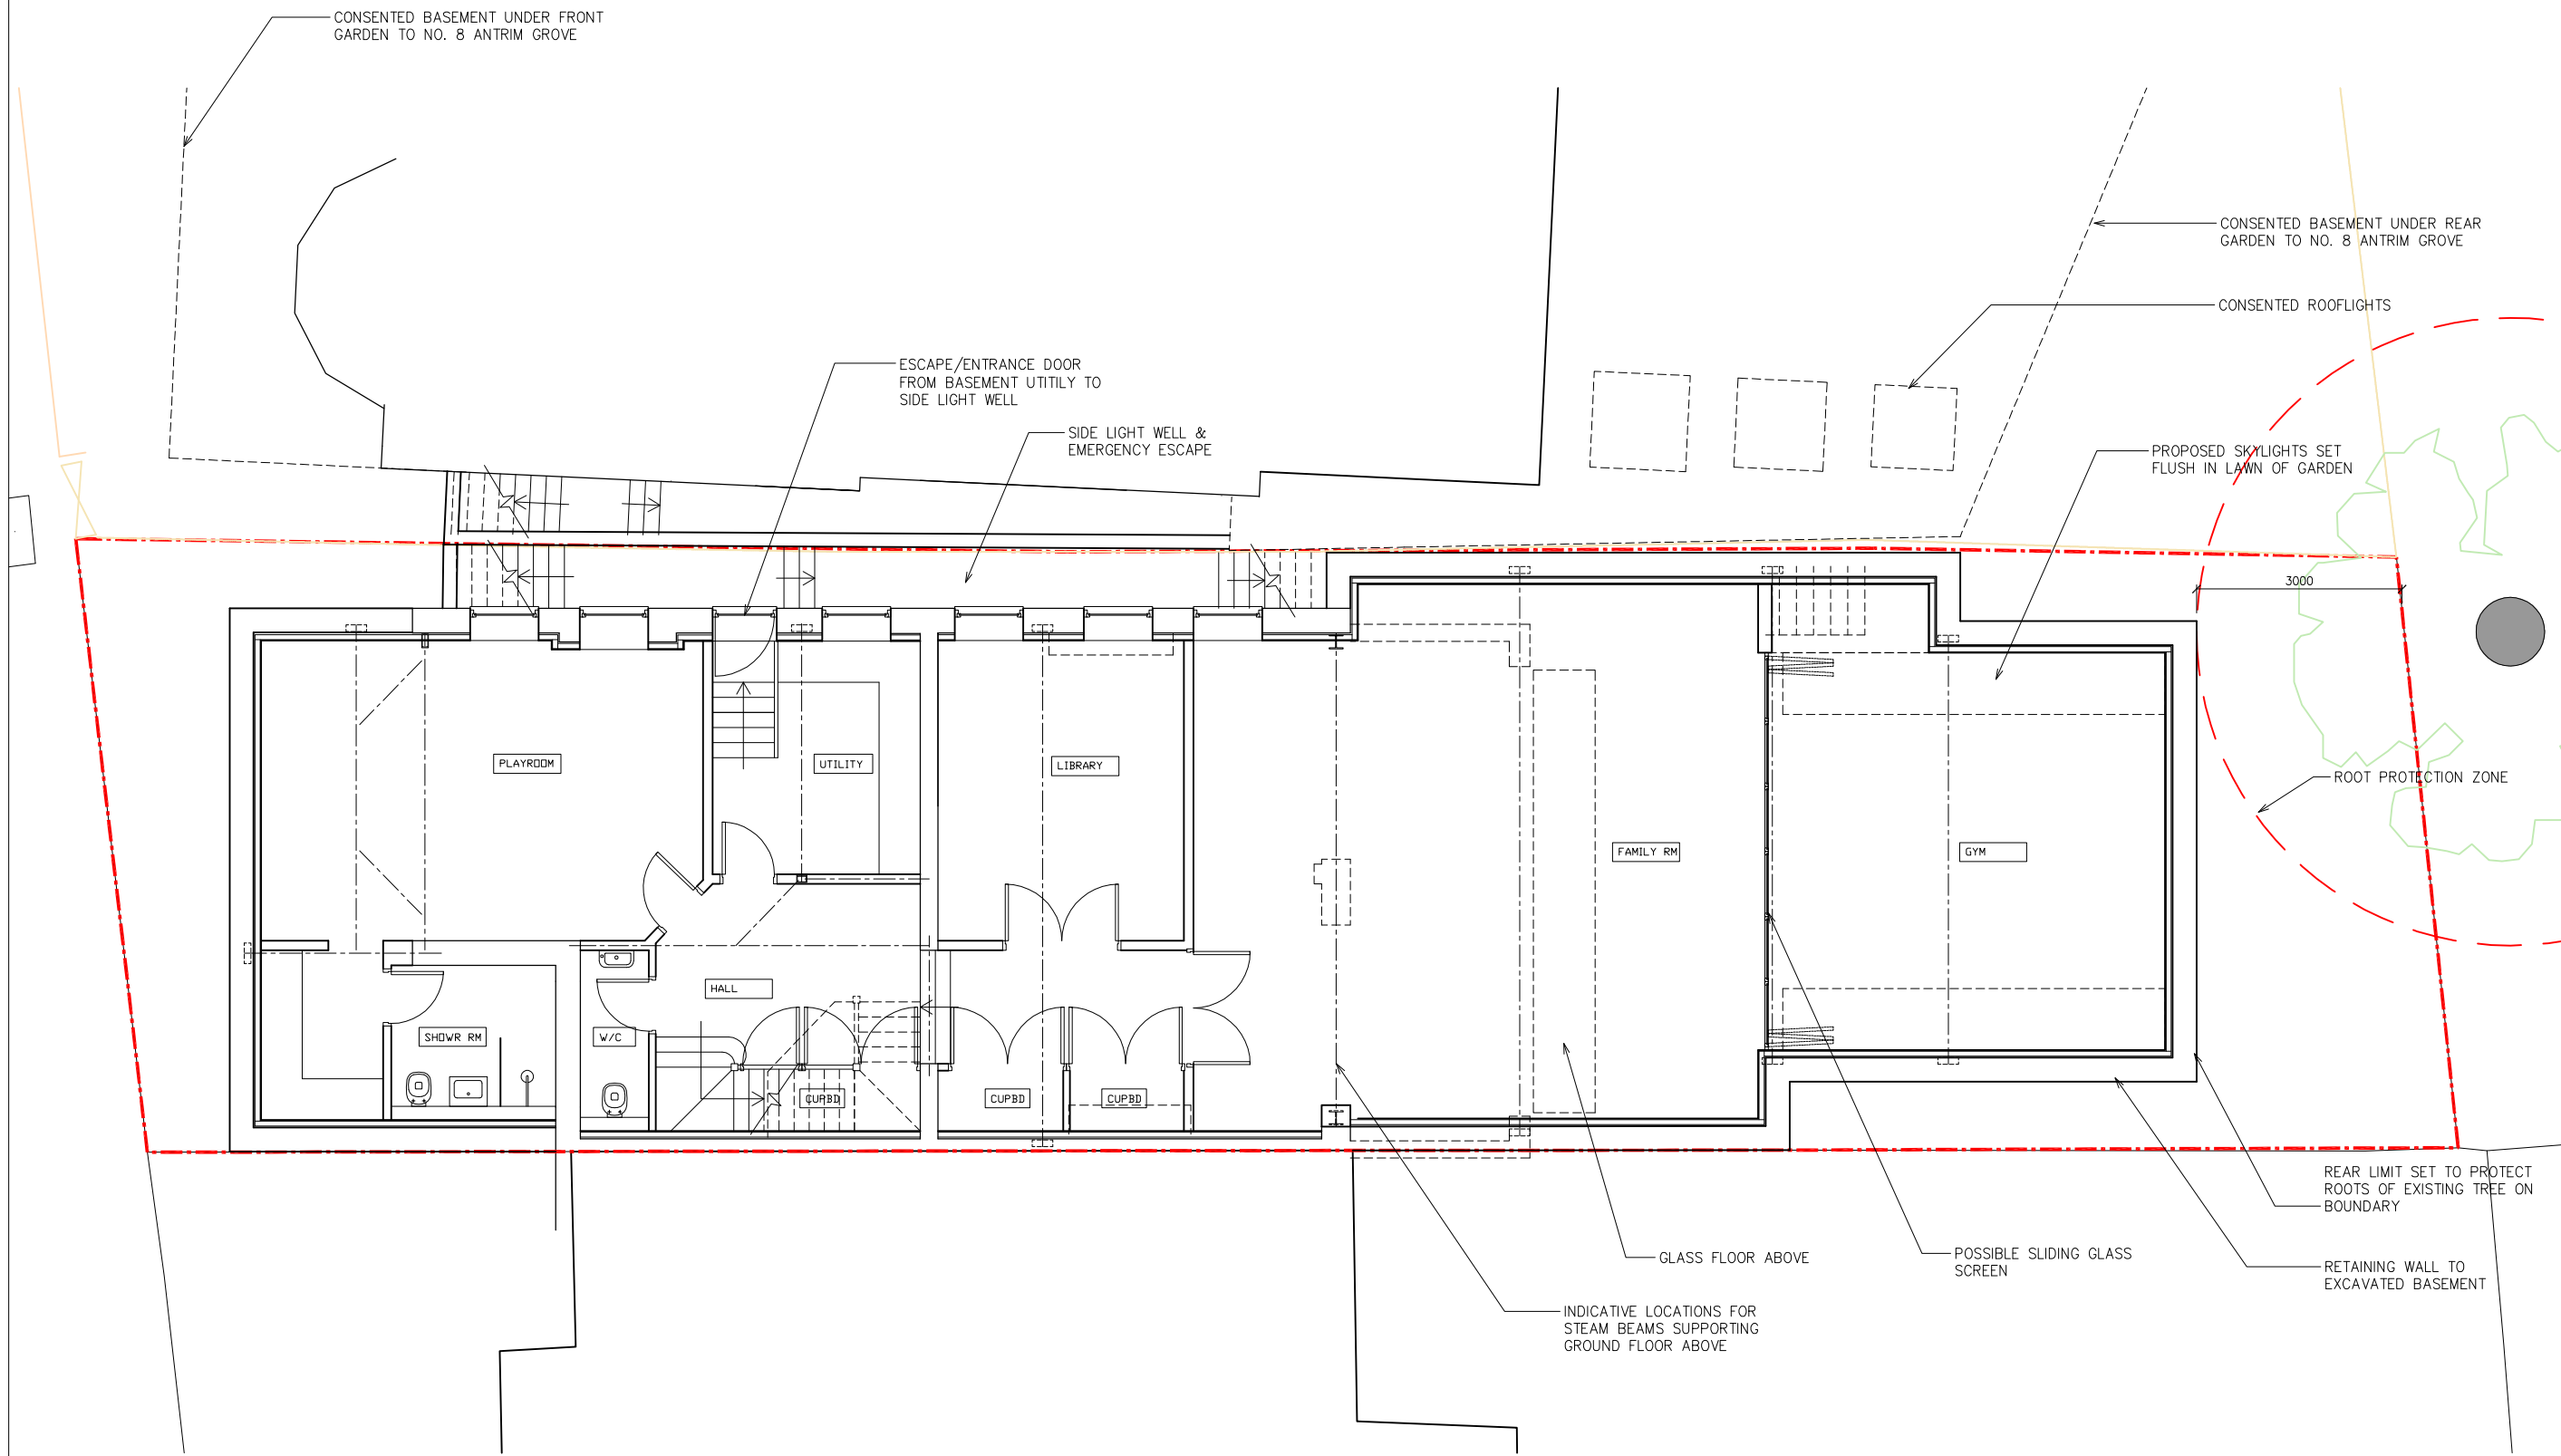

**1** PROPOSED BASEMENT LEVEL PLAN  
1 : 100

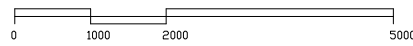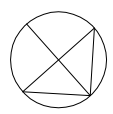

<b>Bchitecture</b> 11A Beresford Road London N2 8AT t 07932 796 407 e Bchitecture@gmail.com	
LOCATION	6 Antrim Grove, Belsize Park London NW3 4XR
DRAWING TITLE	PROPOSED PLANS
DATE	DEC 2013
SCALE	1:100@A3
JOB NO	1310
DWG NO/REV	110/C