


USE FIGURED DIMENSIONS ONLY. DO NOT SCALE FROM THIS DRAWING.

ALL DIMENSIONS MUST BE CHECKED ON SITE & ANY INCONSISTENCIES MUST BE REPORTED BACK TO THE ARCHITECT.

THIS DRAWING AND ANY DESIGNS INDICATED THEREON ARE THE COPYRIGHT OF THE ARCHITECT. ALL RIGHTS ARE RESERVED. NO PART OF THIS WORK MAY BE REPRODUCED WITHOUT PRIOR PERMISSION IN WRITING FROM THE ARCHITECT.

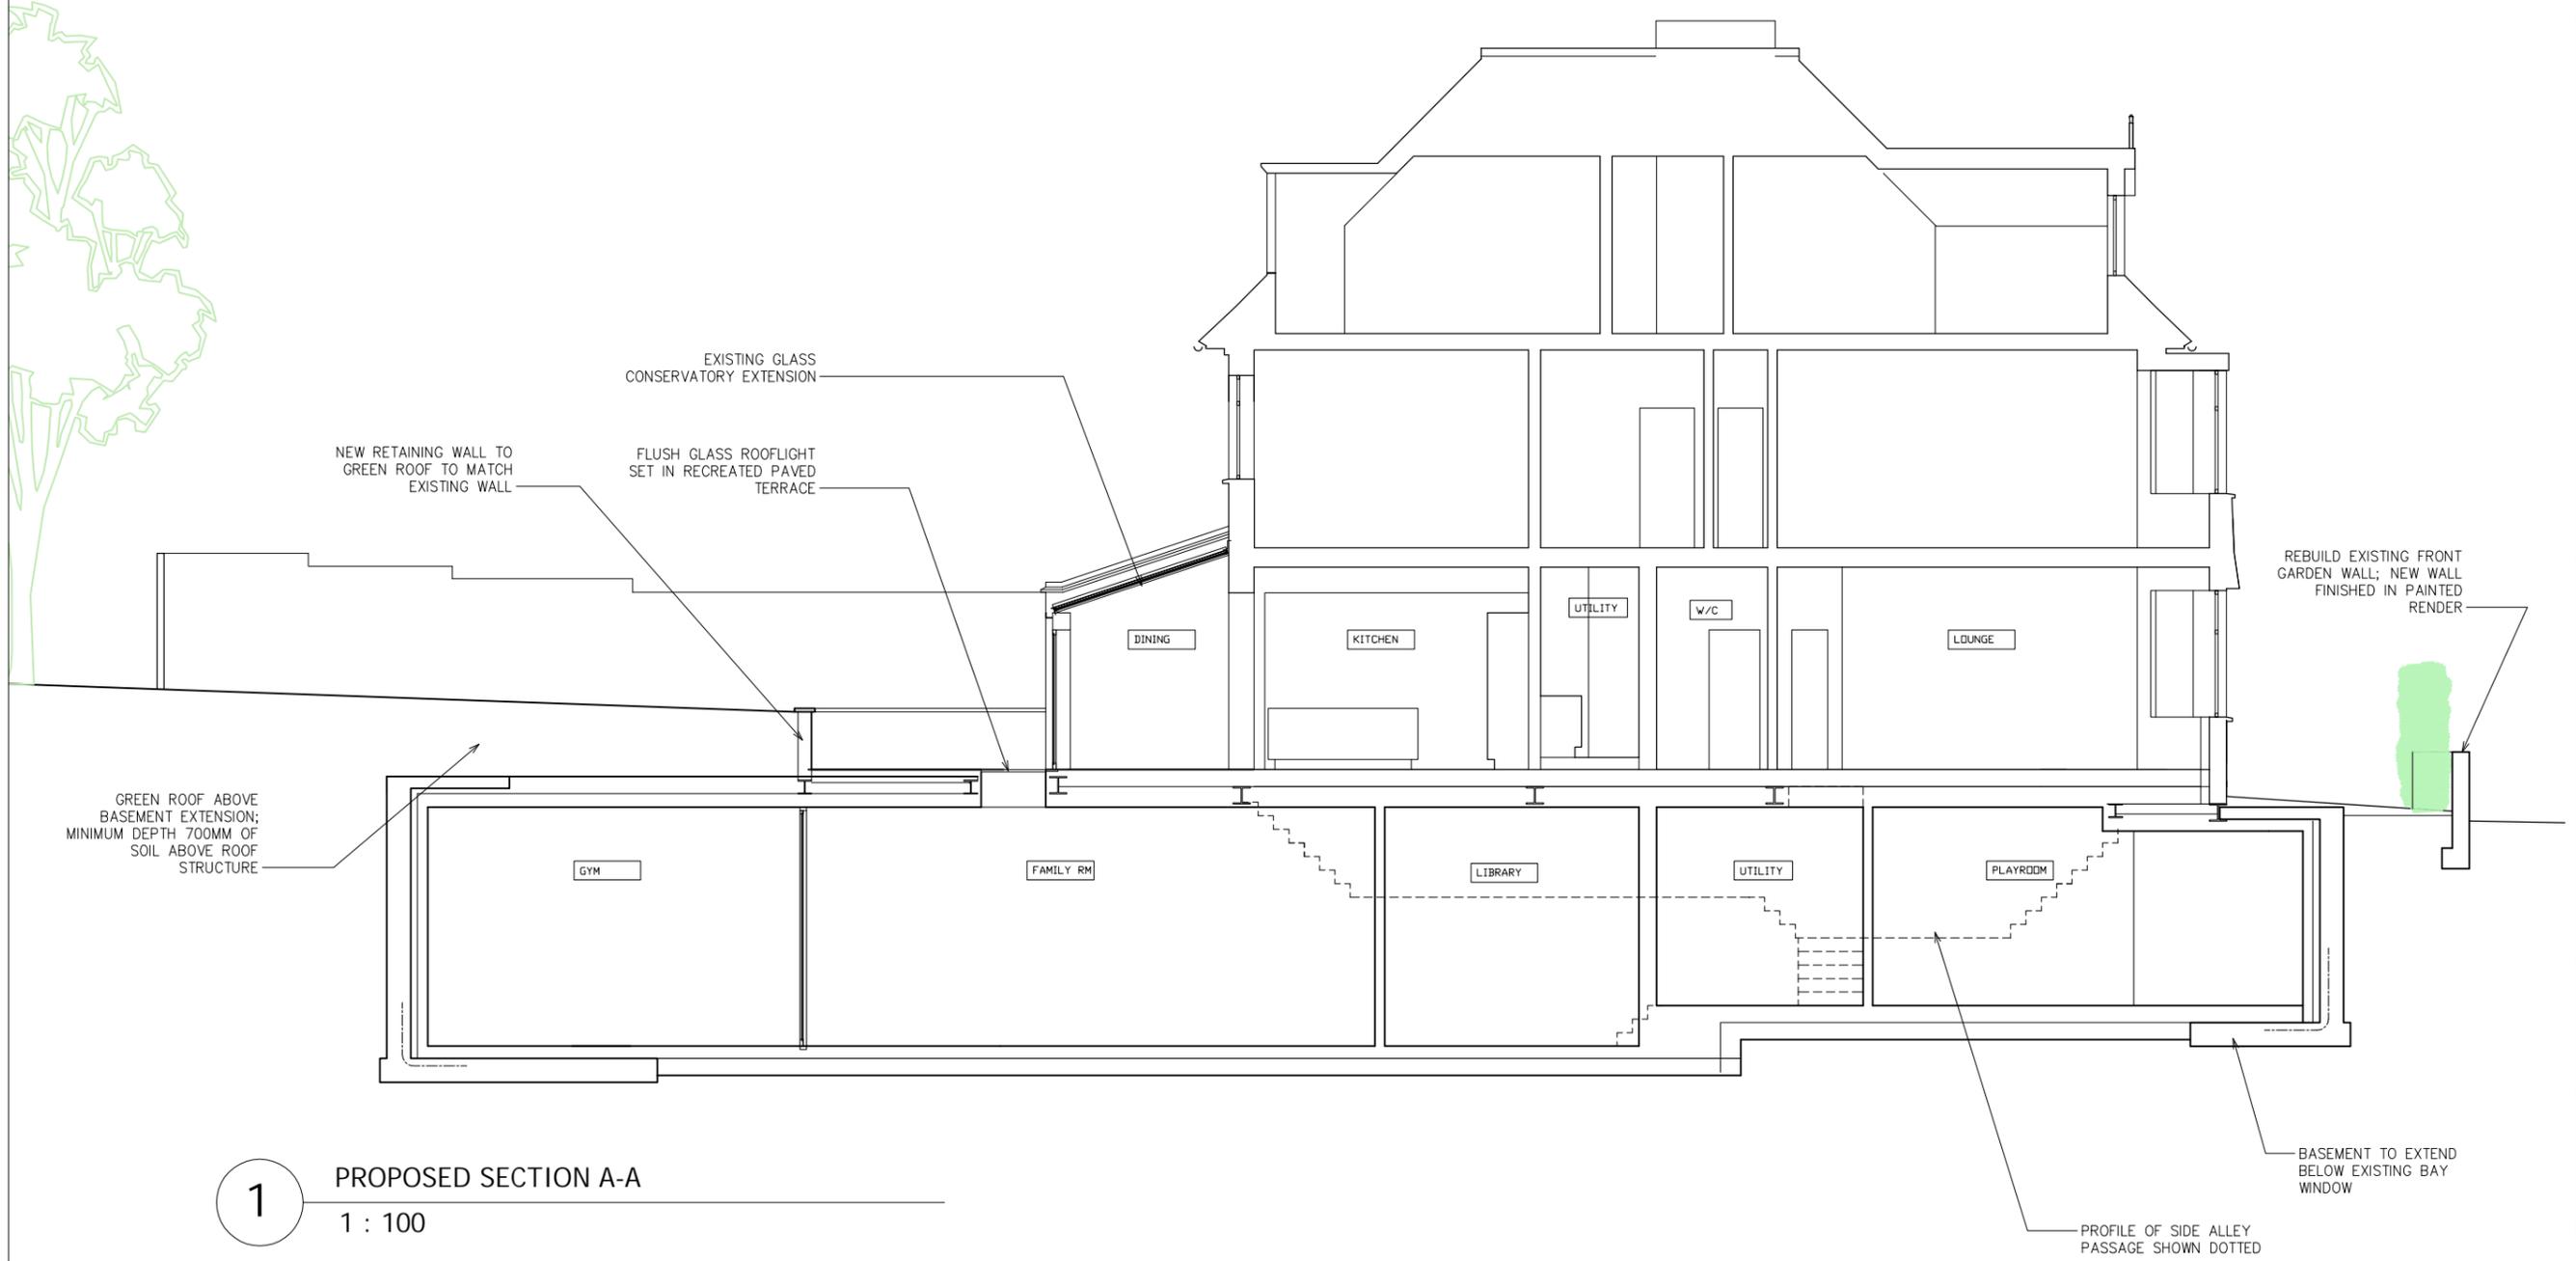

1

PROPOSED SECTION A-A

1 : 100



LOCATION

**6 Antrim Grove, Belsize Park**  
London NW3 4XR

DRAWING TITLE

**PROPOSED SECTIONS**

DATE

**JAN 2014**

SCALE

**1:100@A3**

JOB NO

**1310**

DWG NO/REV

**115/A**