




FRONT ELEVATION

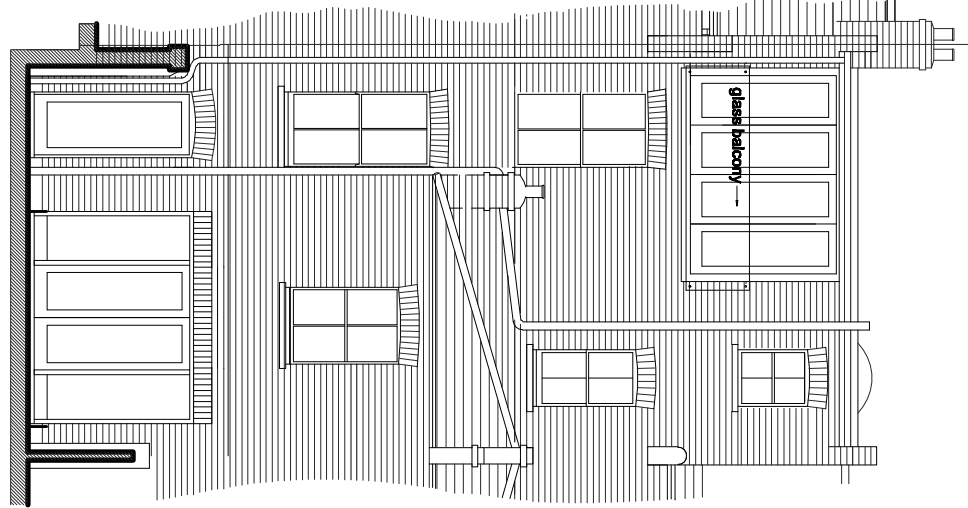


REAR ELEVATION

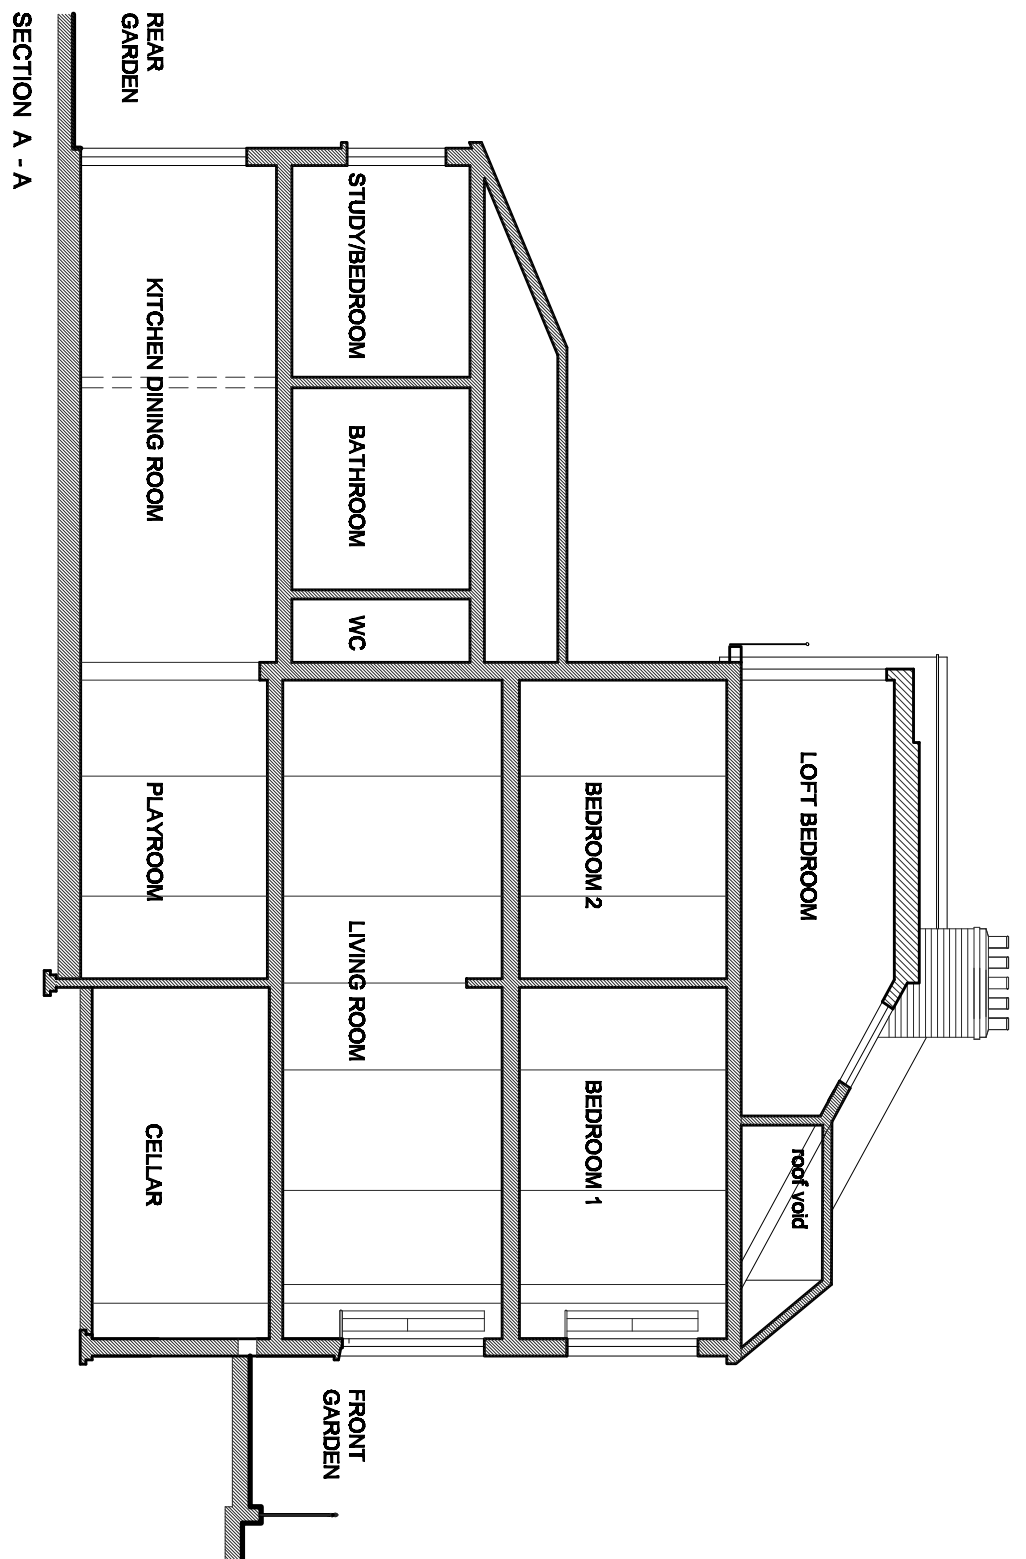

SECTION A - A

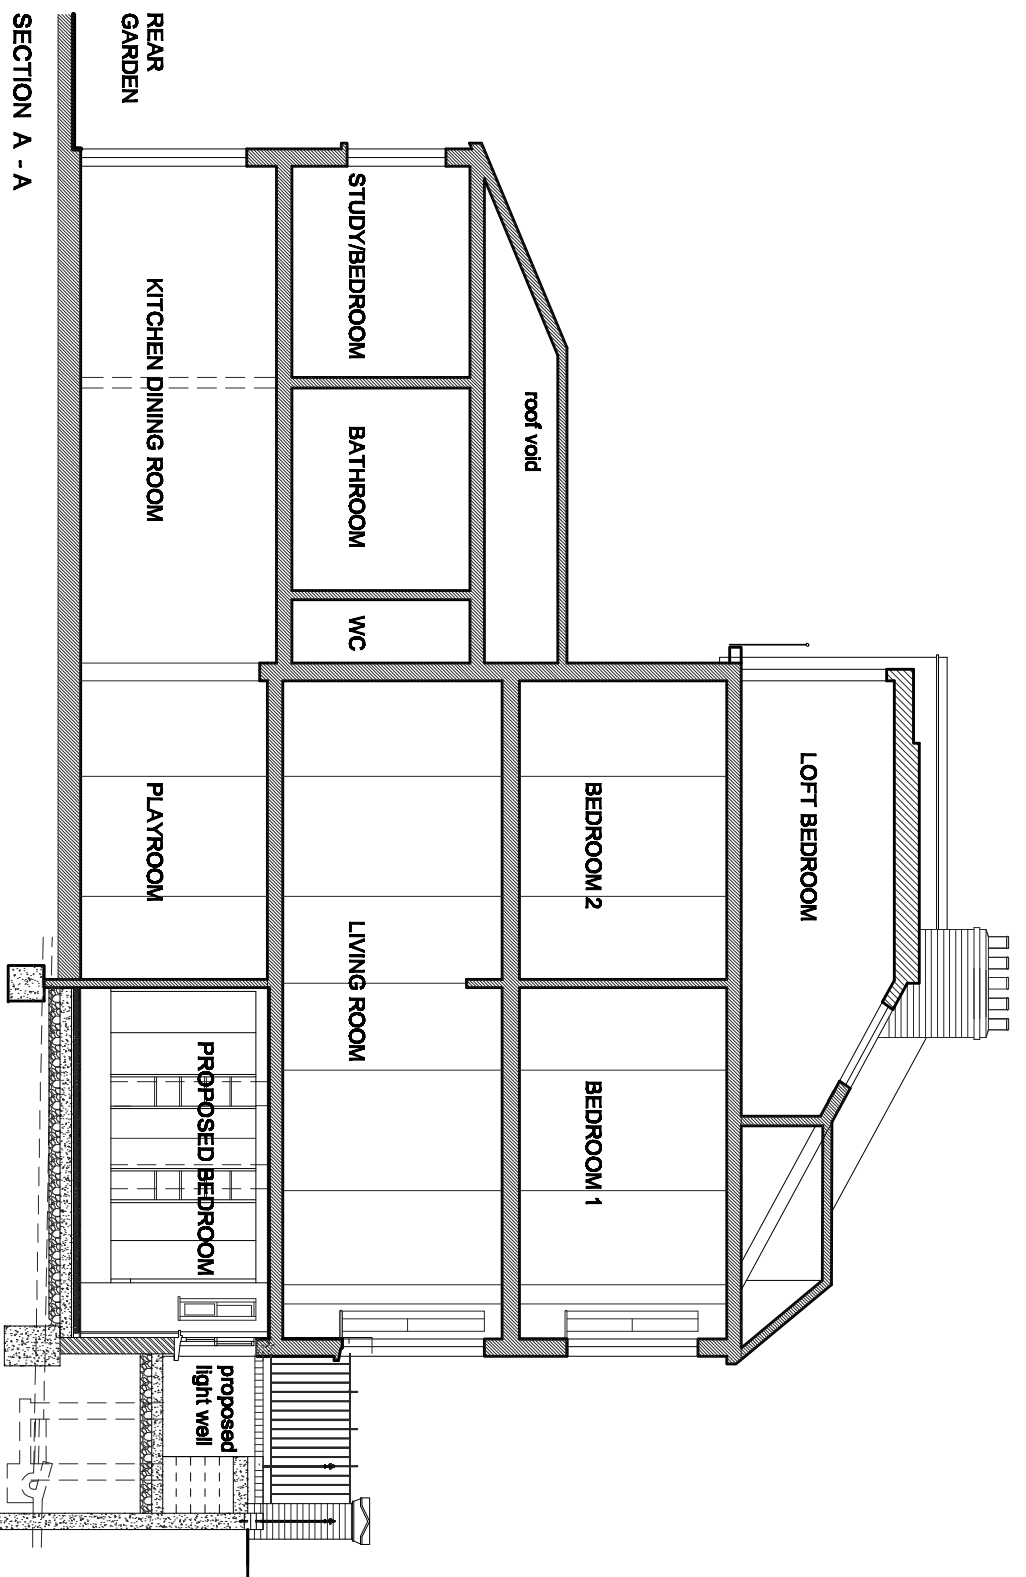

SECTION A - A

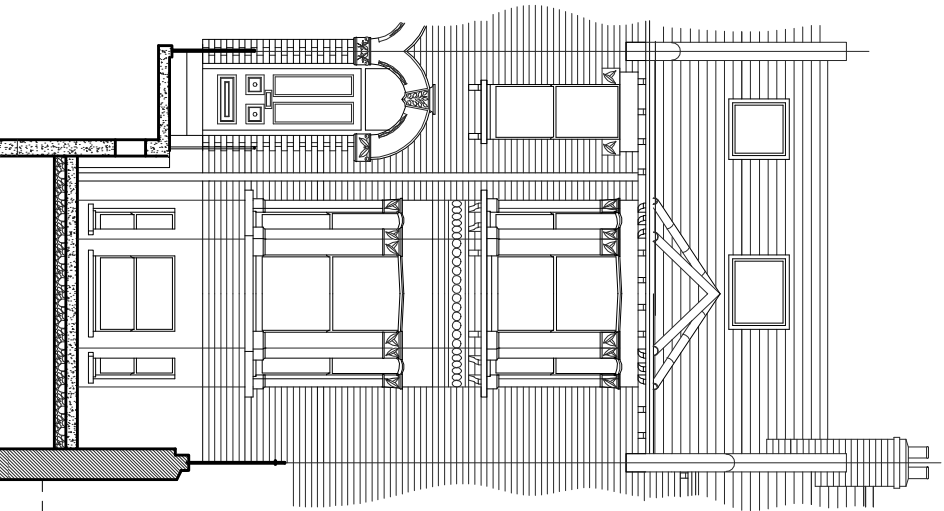

PROPOSED ELEVATION
SECTION THROUGH BASEMENT AREA

EXISTING ELEVATIONS & SECTION

PROPOSED SECTION & ELEVATION



EXISTING PLANS

PROPOSED PLANS

Notes
All dimensions are to be checked on site.
All work is to be carried out in accordance with the building regulations and in accordance with the approvals of the local authority.



Revisions

FREDERICK GUEST
ARCHITECT