


# NOTES

DO NOT SCALE FROM THIS DRAWING / ALL DIMENSIONS ARE IN MILLIMETERS

THIS DRAWING IS THE COPYRIGHT OF TOLEMAN ASSOCIATES AND SHALL NOT BE IN ANY WAY USED OR REPRODUCED WITHOUT THEIR PRIOR WRITTEN CONSENT




Scale

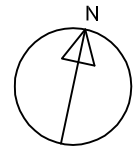


Demolition.



Existing.

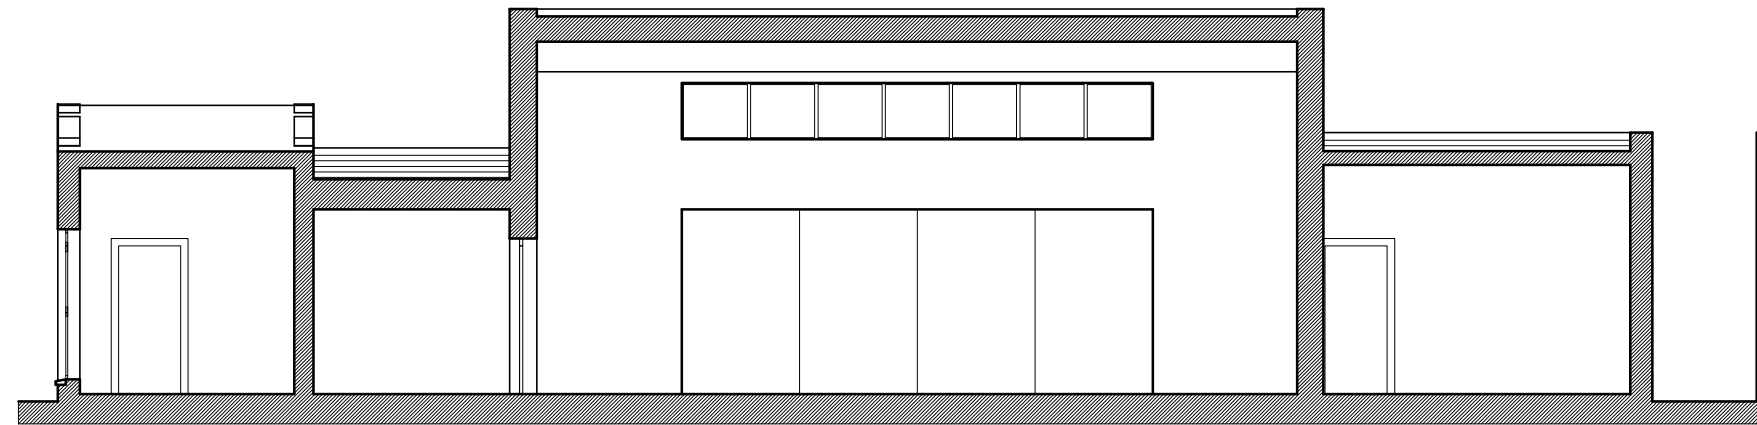

## SECTION A- A

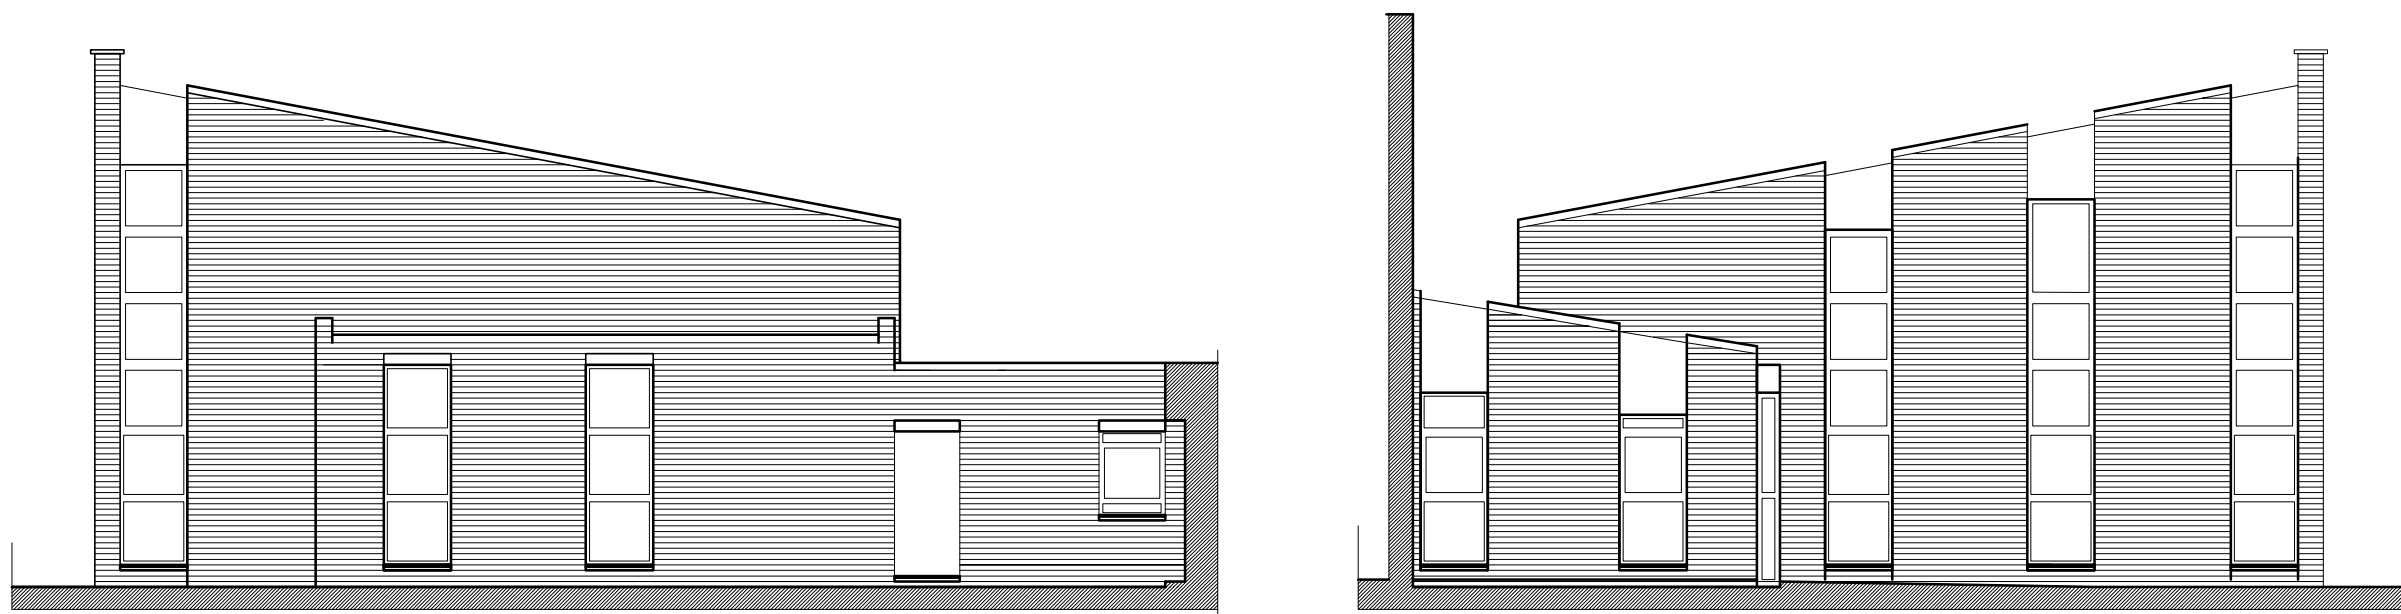

## ELEVATION

### PLANNING & LISTED BUILDING

**TOLEMAN ASSOCIATES**  
Architects and Interior Designers  
RENNIE HOUSE, Torriano Mews, LONDON. NW5 2RZ  
Tel: 0207 284 3774 Fax 02072677688  
E-mail: Architecture@toleman.net

Job  
GOSPEL OAK METHODIST CHURCH,  
AGINCOURT ROAD, NW3 2NT

Title  
EXISTING ELEVATIONS

Date  
JUNE 2014

Scale  
1:100 @A3

Dwg No.  
**1406/ 03**

Rev.