



NOTES

DO NOT SCALE FROM THIS DRAWING / ALL DIMENSIONS ARE IN MILLIMETERS

THIS DRAWING IS THE COPYRIGHT OF TOLEMAN ASSOCIATES AND SHALL NOT BE IN ANY WAY USED OR REPRODUCED WITHOUT THEIR PRIOR WRITTEN CONSENT

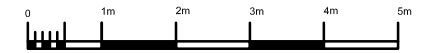

Scale

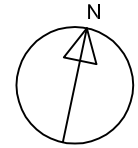


Demolition.



Existing.

Clerestory windows at rear of worship space to be replaced with new windows and double glazed obscured glass panels.

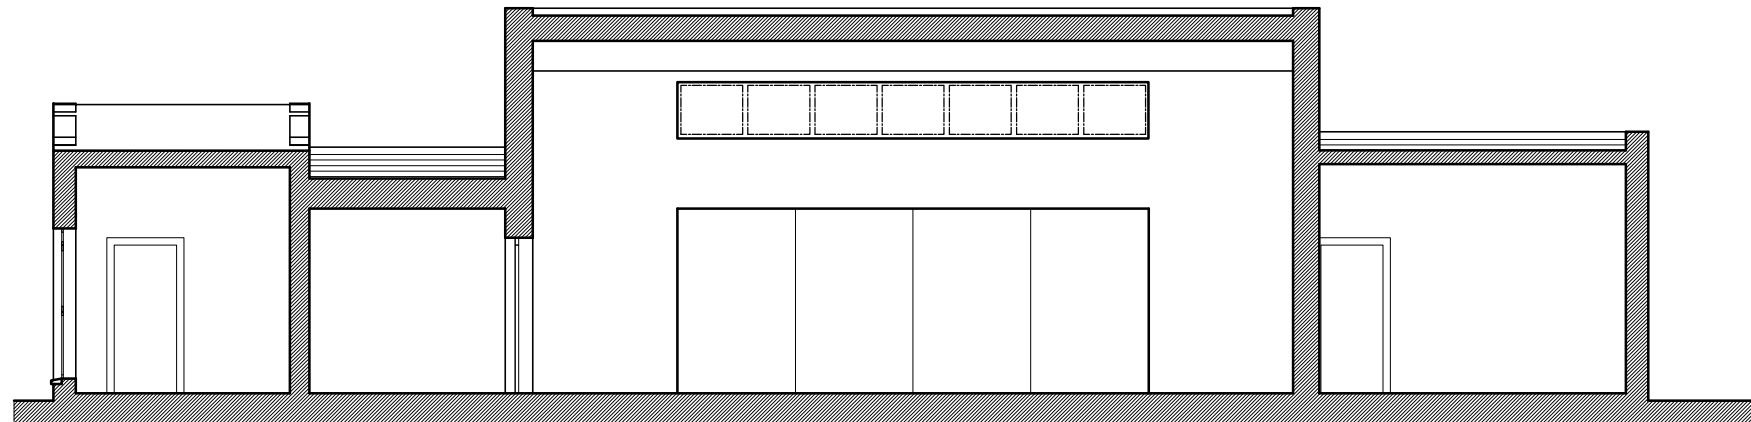



SECTION A- A

Single vertical glazed screen in worship space to be replaced with new double glazed panels.

Windows to kitchen and Vestry to remain as existing

Windows to Office to remain as existing

3 no Vertical glazed screens in worship space to be replaced with new double glazed panels.

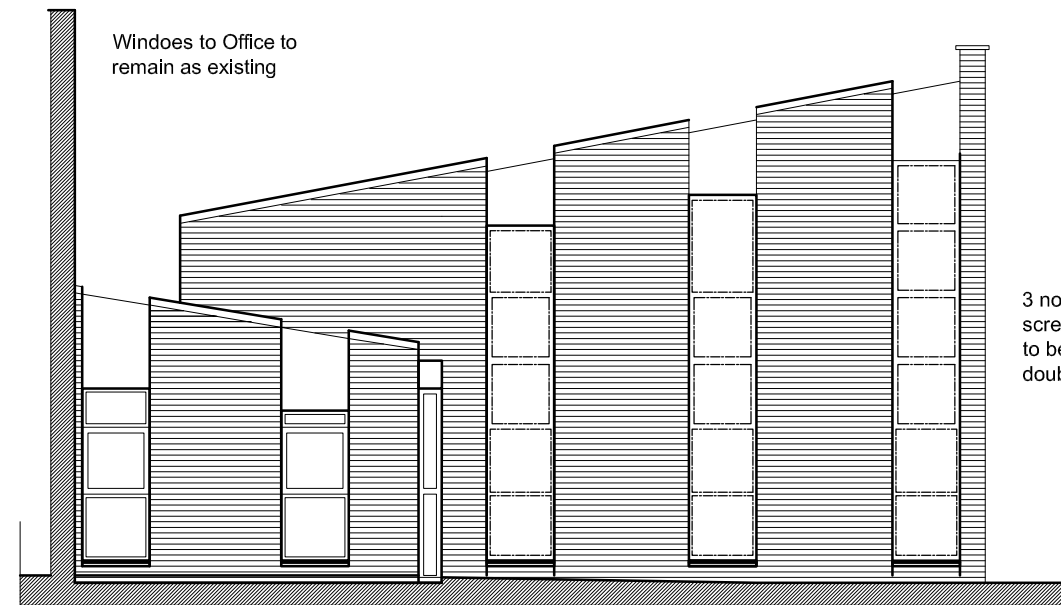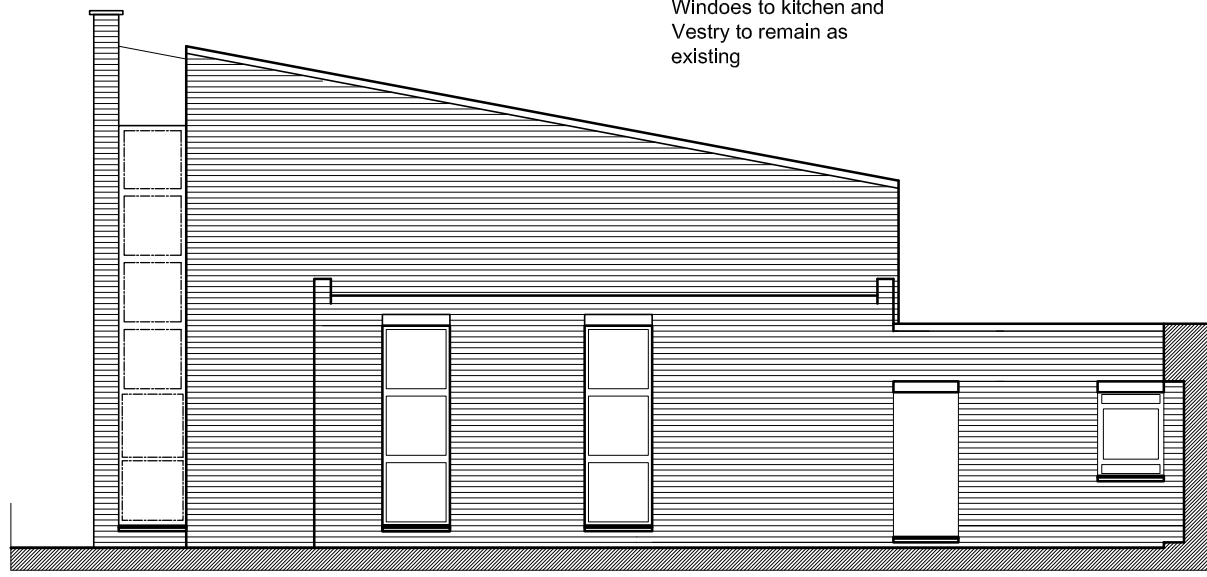

ELEVATION

PLANNING & LISTED BUILDING

TOLEMAN ASSOCIATES
Architects and Interior Designers
RENNIE HOUSE, Torriano Mews, LONDON. NW5 2RZ
Tel: 0207 284 3774 Fax 02072677688
E-mail: Architecture@toleman.net

Job
GOSPEL OAK METHODIST CHURCH,
AGINCOURT ROAD, NW3 2NT

Title
PROPOSED ELEVATIONS

Date JUNE 2014	Scale 1:100 @A3	Dwg No. 1406/ 05	Rev.
-------------------	--------------------	----------------------------	------