


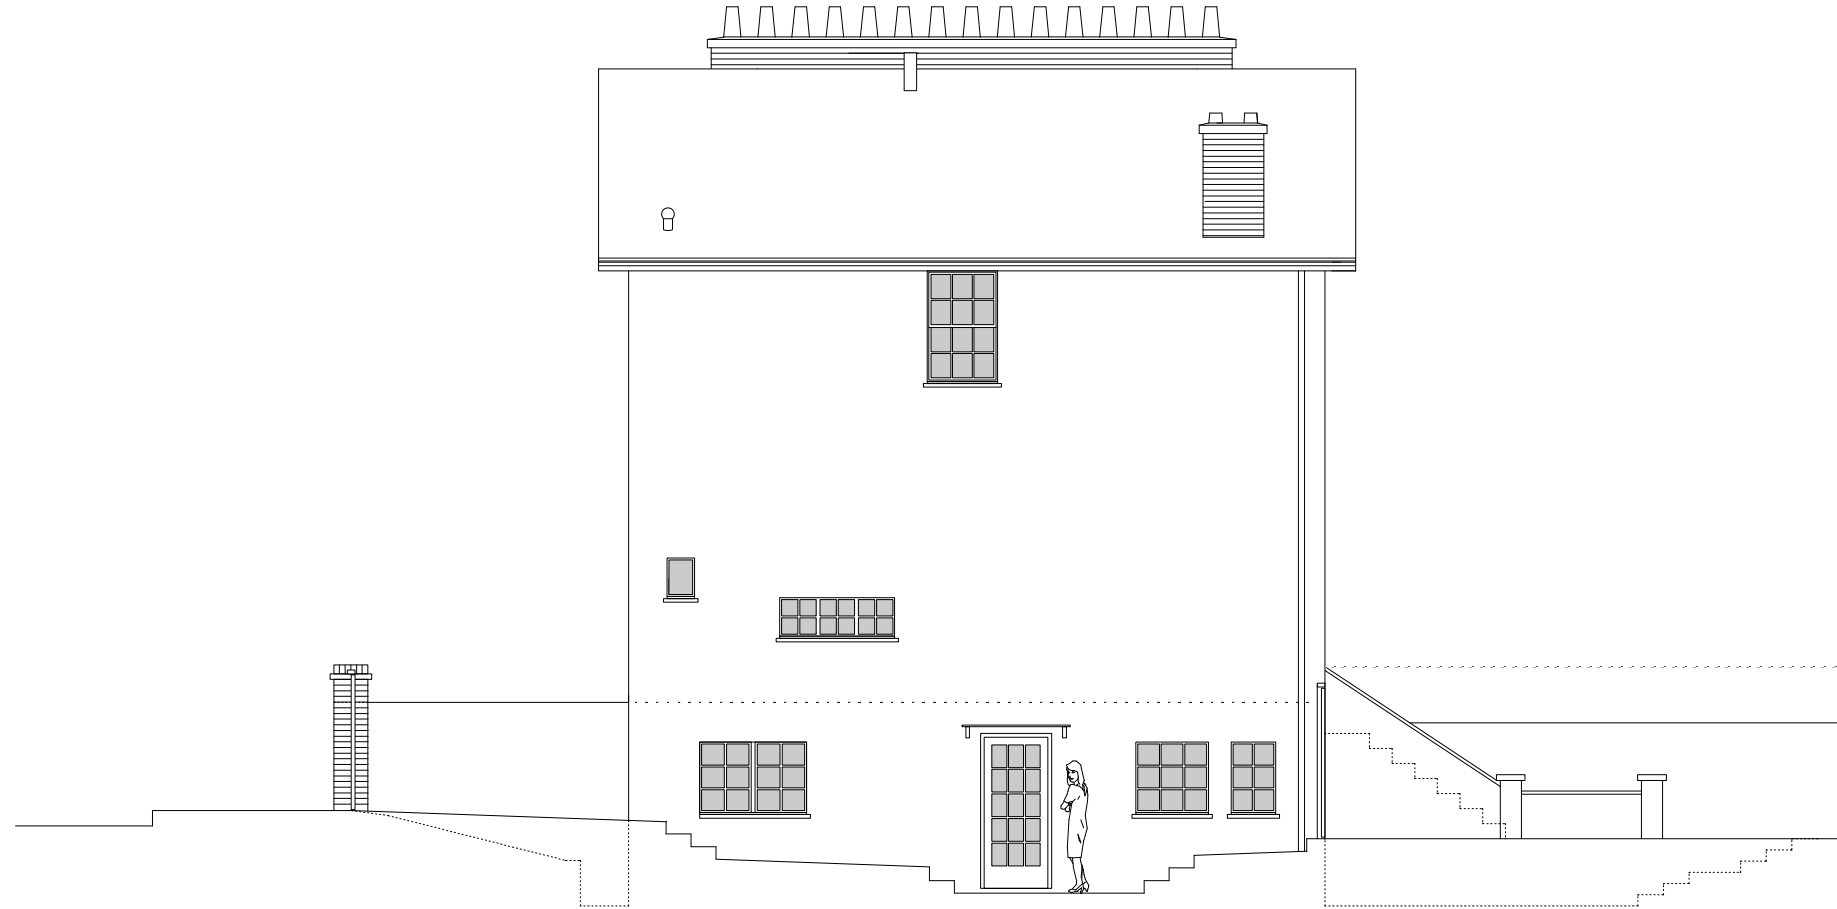

WEST ELEVATION



NORTH ELEVATION



EAST ELEVATION



SECTION A-A



REVISIONS A 23 May 14 Added ridge of roof between 8 & 9
B 03 Jun 14 Altered annotation