



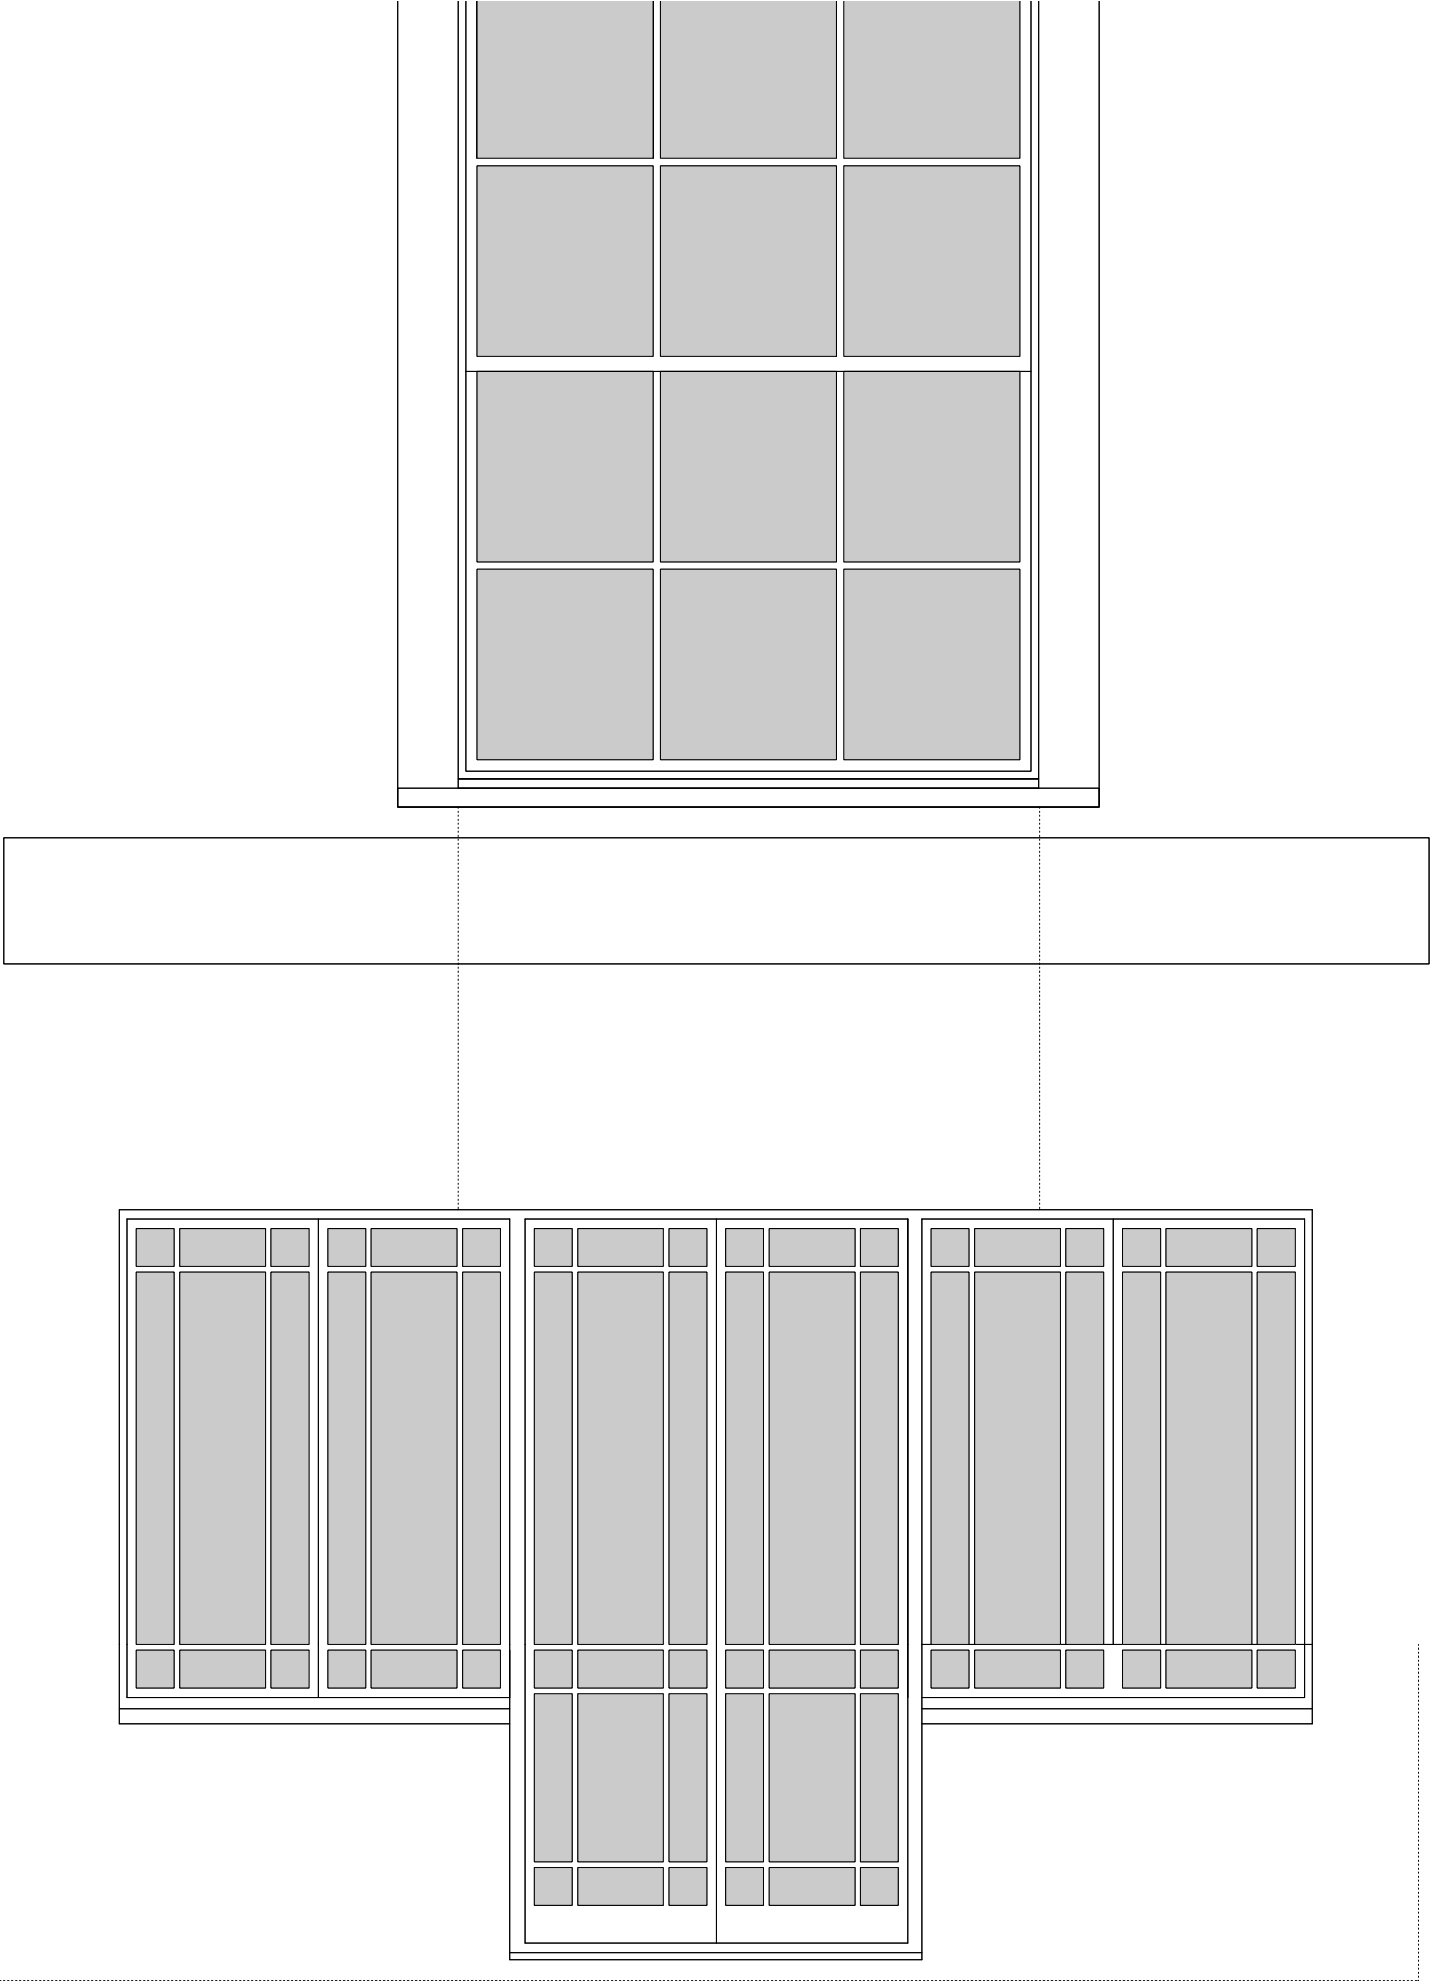

EXISTING BASEMENT AND GROUND FLOOR WINDOWS

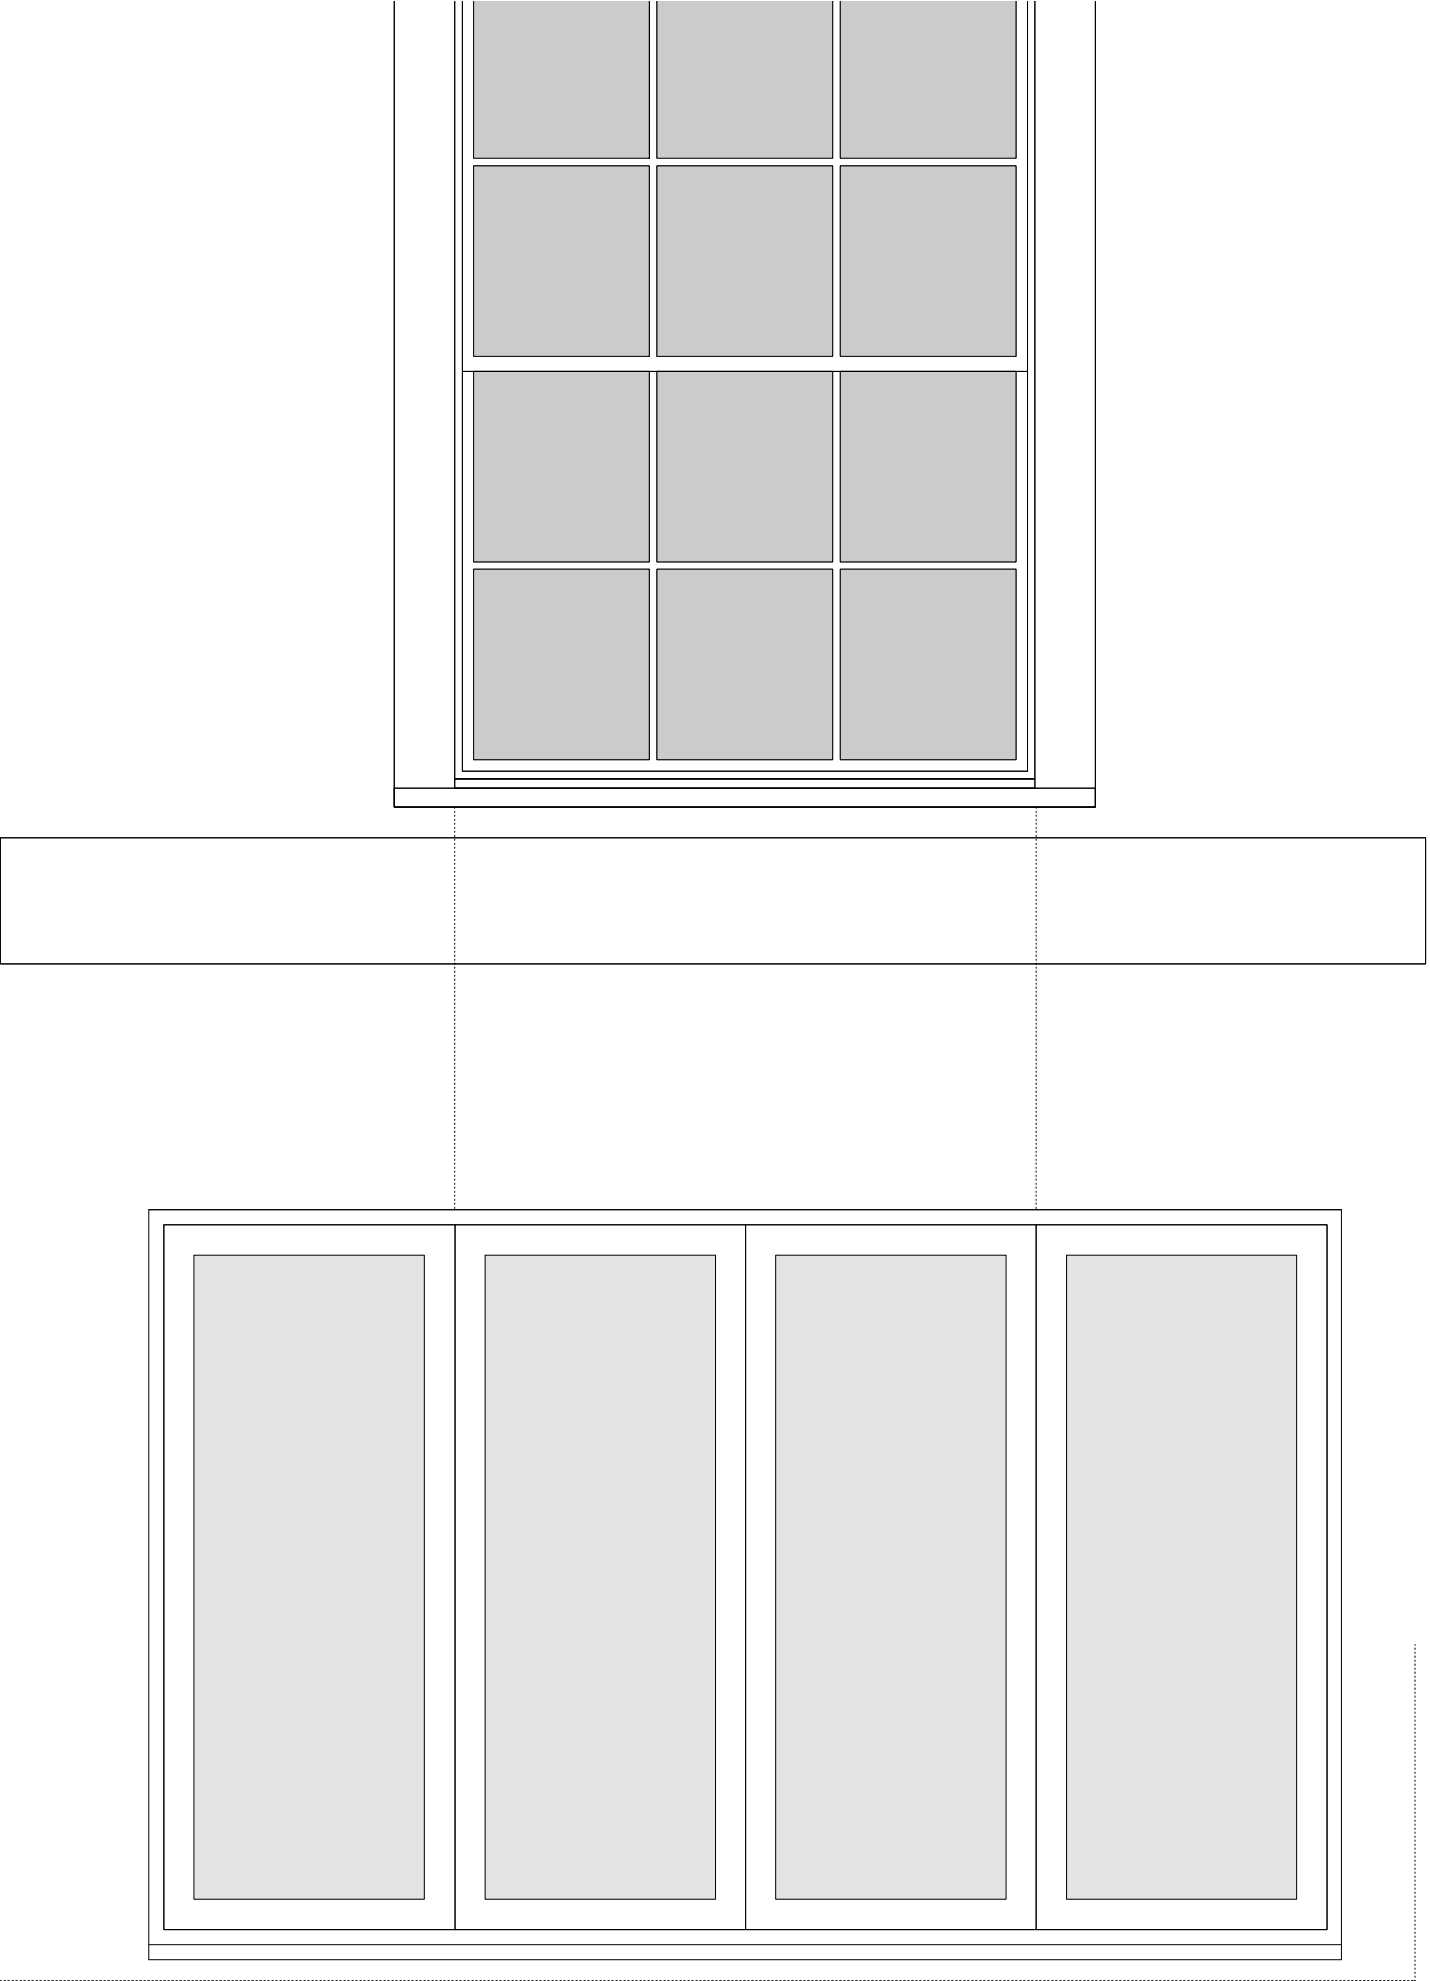

PROPOSED BASEMENT AND GROUND FLOOR WINDOWS

