

PLAN OF FIRST FLOOR FRONT WINDOWS


PLAN OF FIRST FLOOR BACK WINDOW

PLAN OF SECOND FLOOR CASEMENT WINDOW



SECTION THROUGH SASH & CASEMENT STYLES  
scale 1:1 @ A1 & 1:2 @ A3

SECTION THROUGH GLAZING BAR  
scale 1:1 @ A1 & 1:2 @ A3

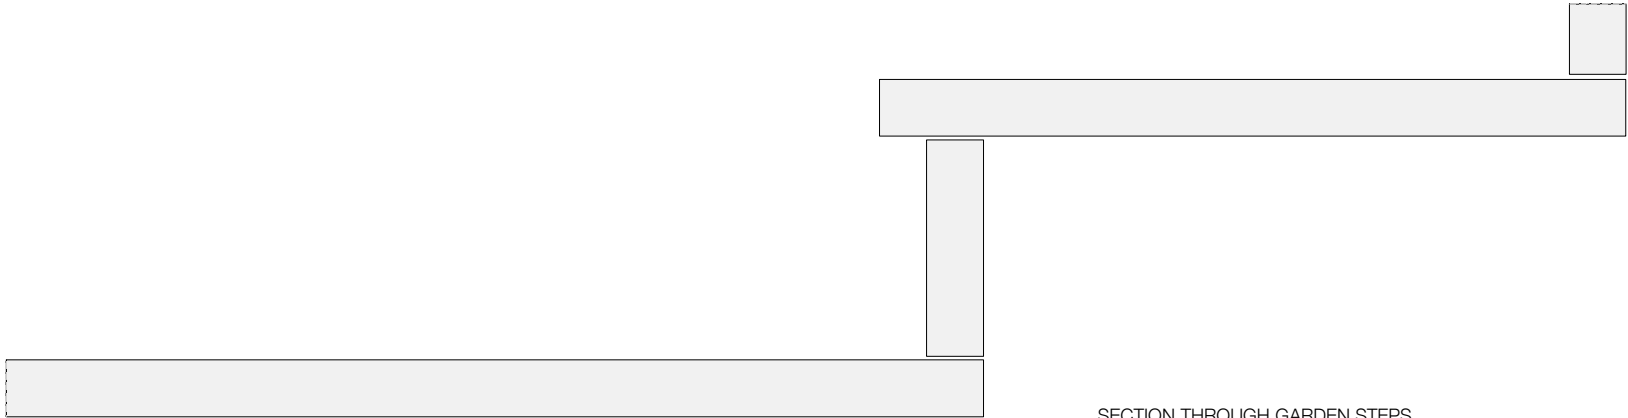

SECTION THROUGH GARDEN STEPS  
scale 1:2 @ A1 & 1:4 @ A3



REVISIONS

1217.22

PETER BELL & PARTNERS ARCHITECTS 44 DALE STREET LONDON W4 2BL  
9 ETON VILLAS LONDON NW3  
REPLACEMENT WINDOW DETAILS & PAVING DETAILS  
t 020 0994 3023 m 07967 971 639 scale 1:10 @ A1 & 1:20 @ A3 4 June 2014