




SCALE 1:50

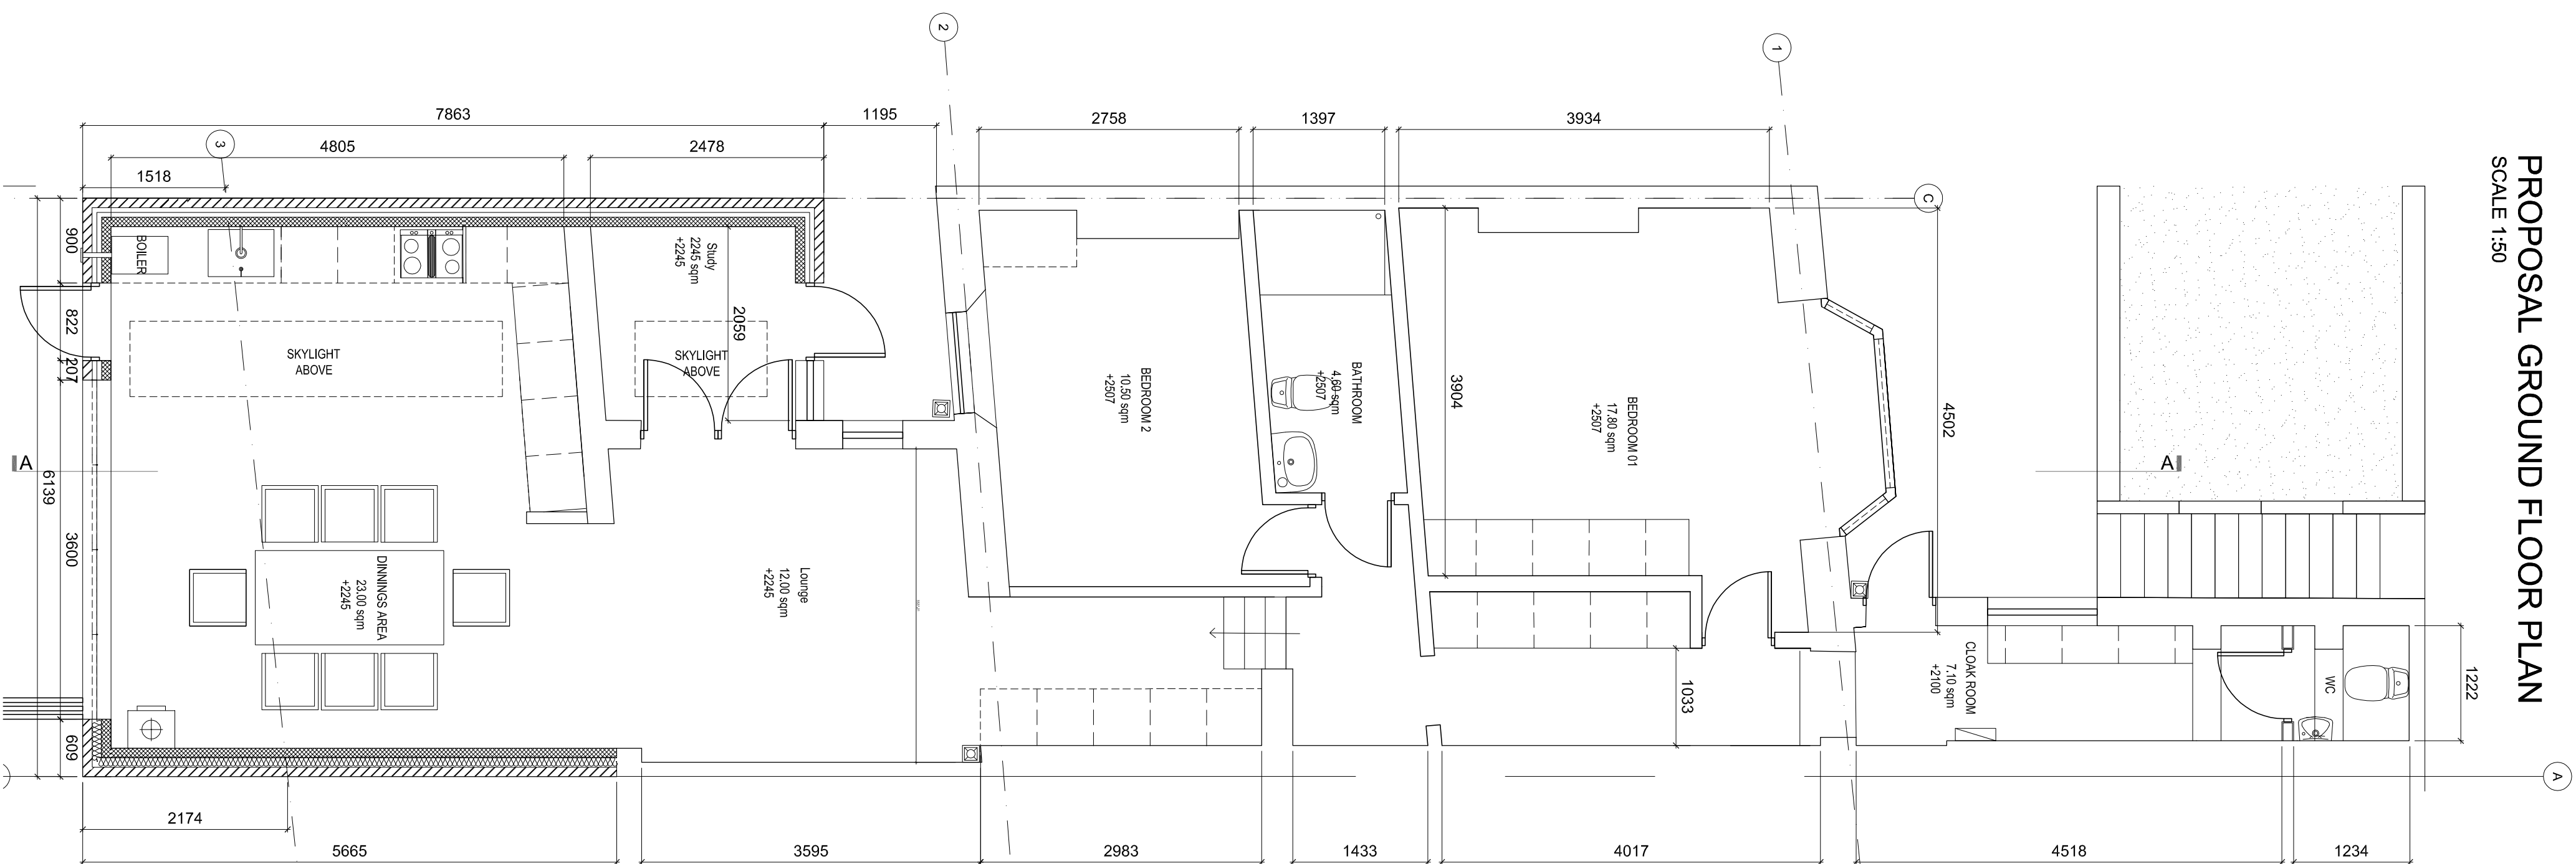


SCALE 1:50

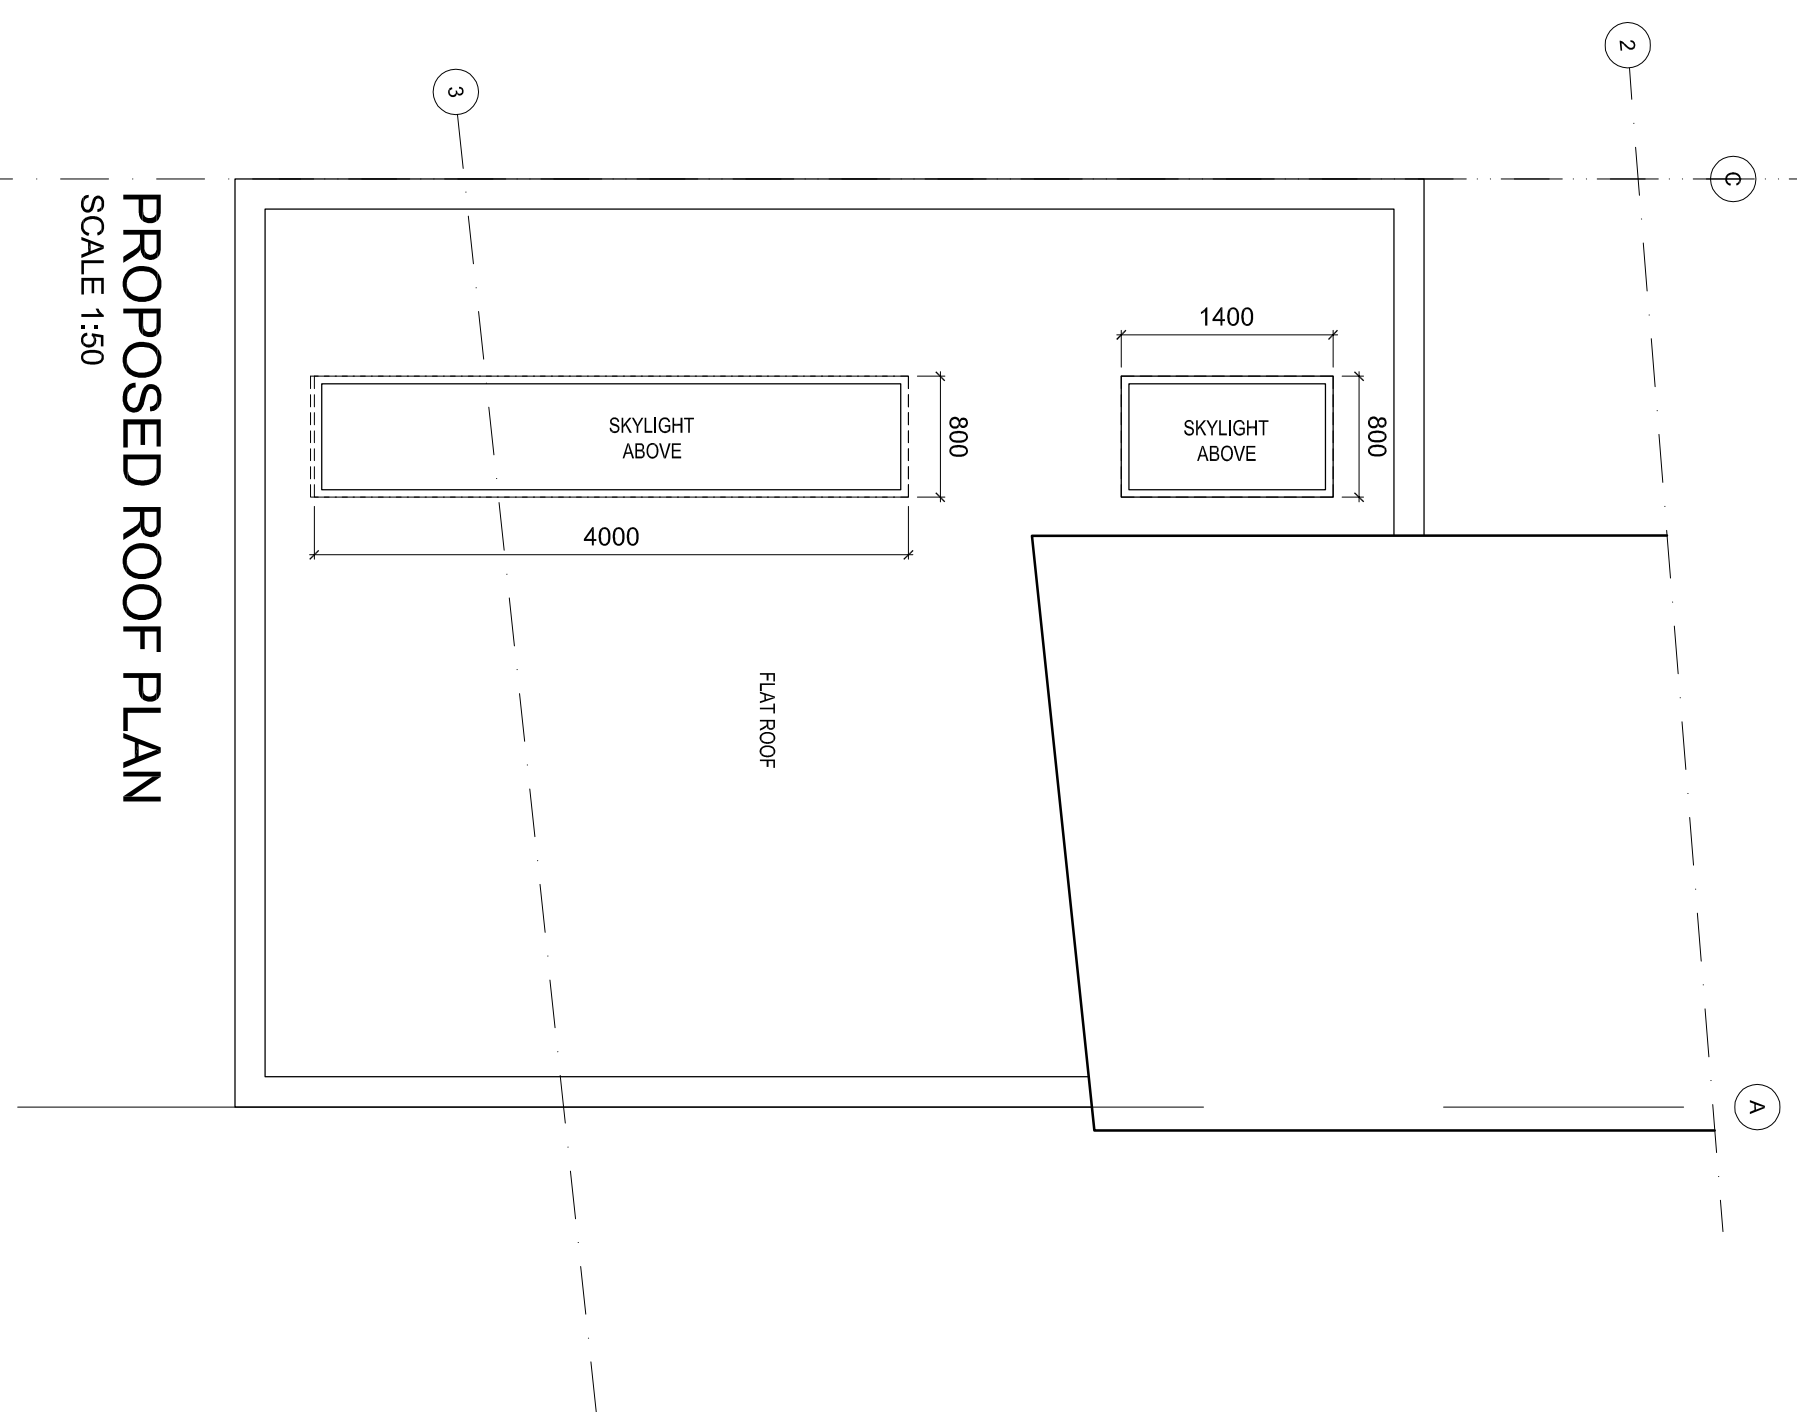


SCALE 1:50

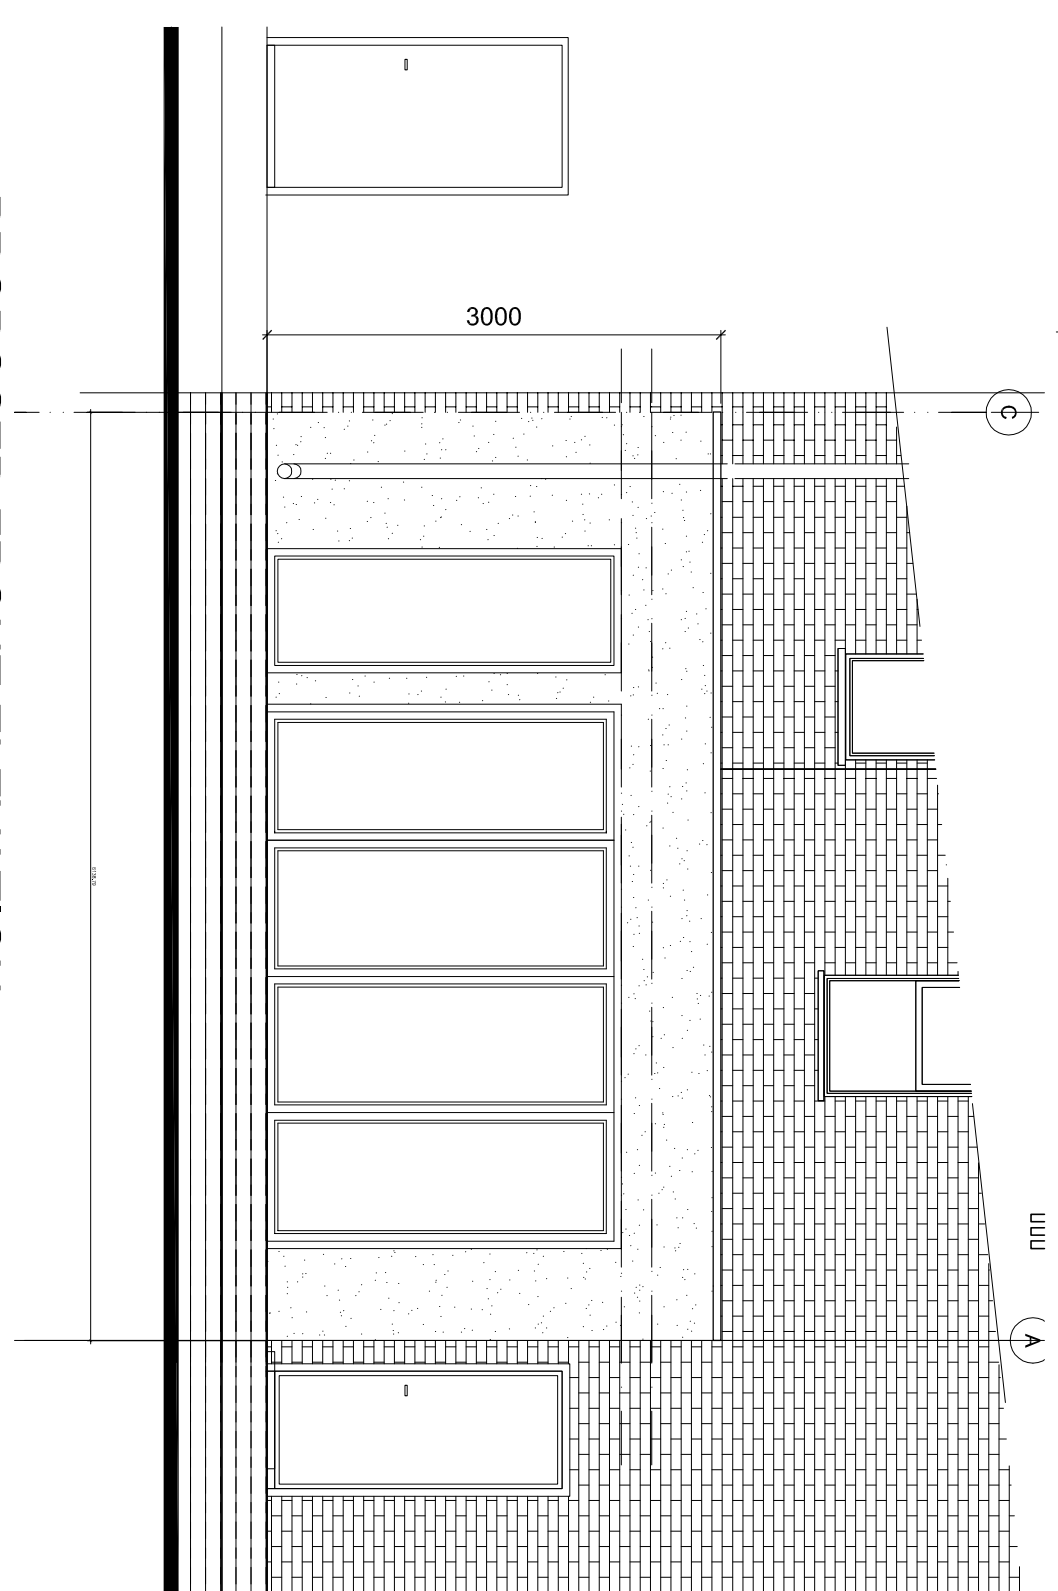


SCALE 1:50

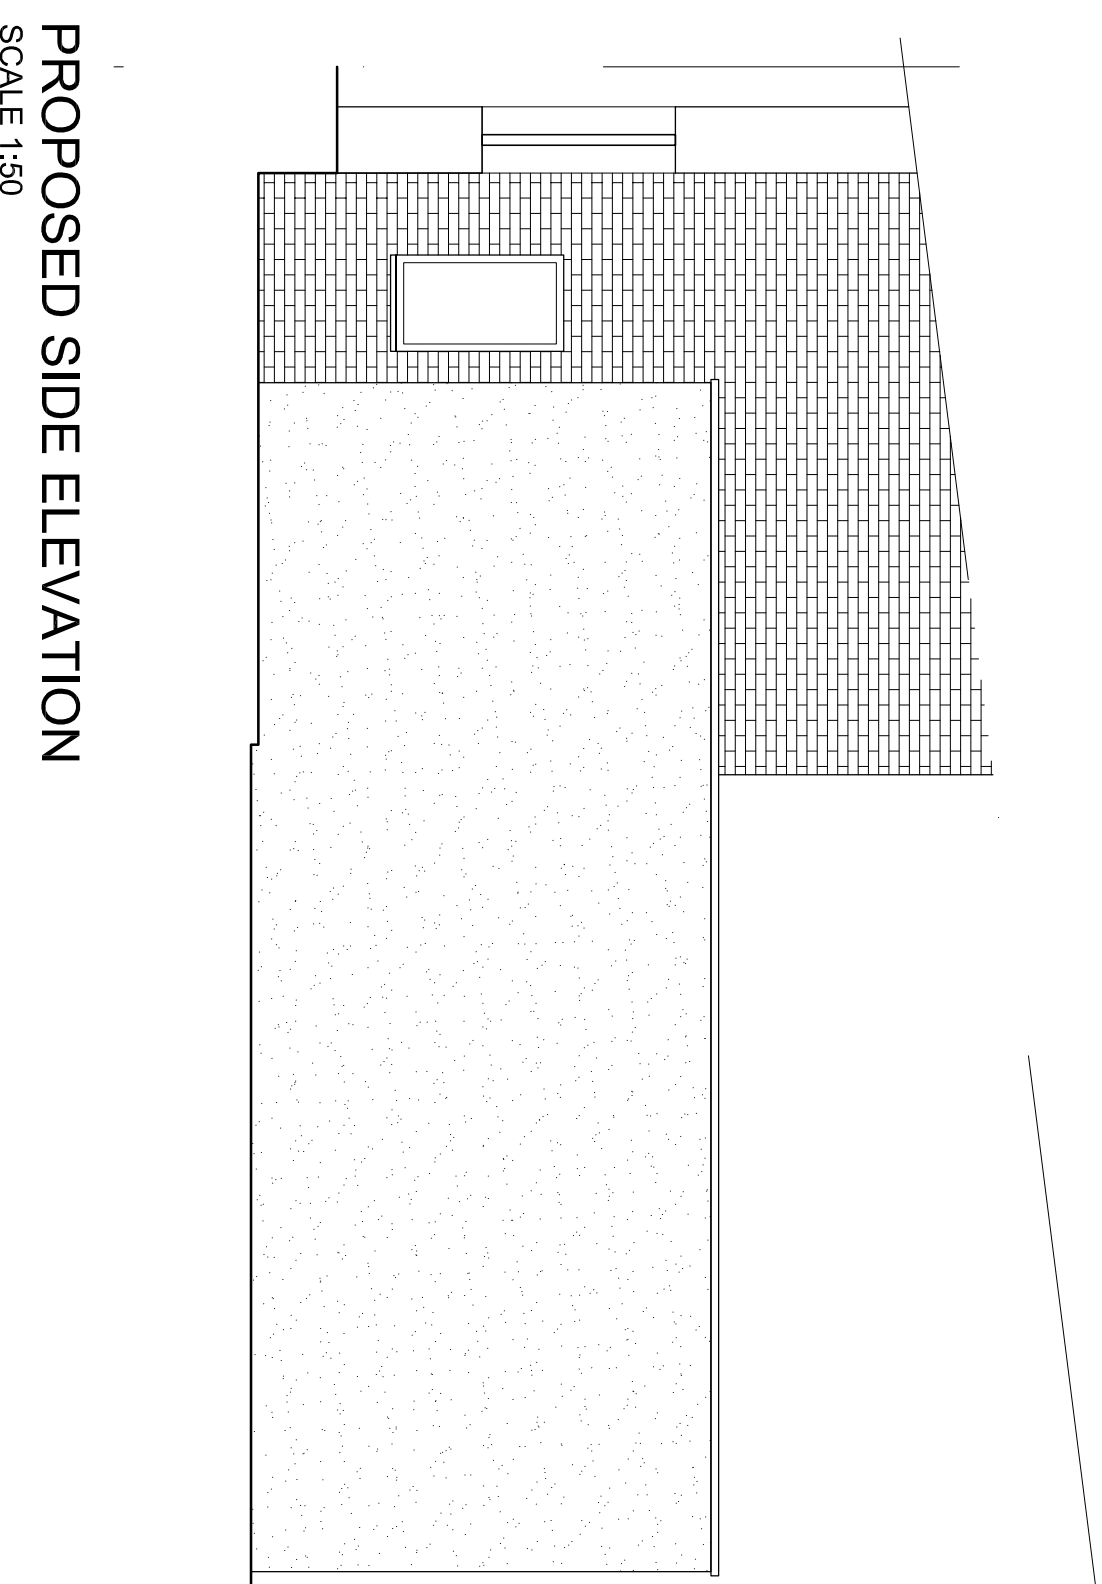

SCALE 1:50

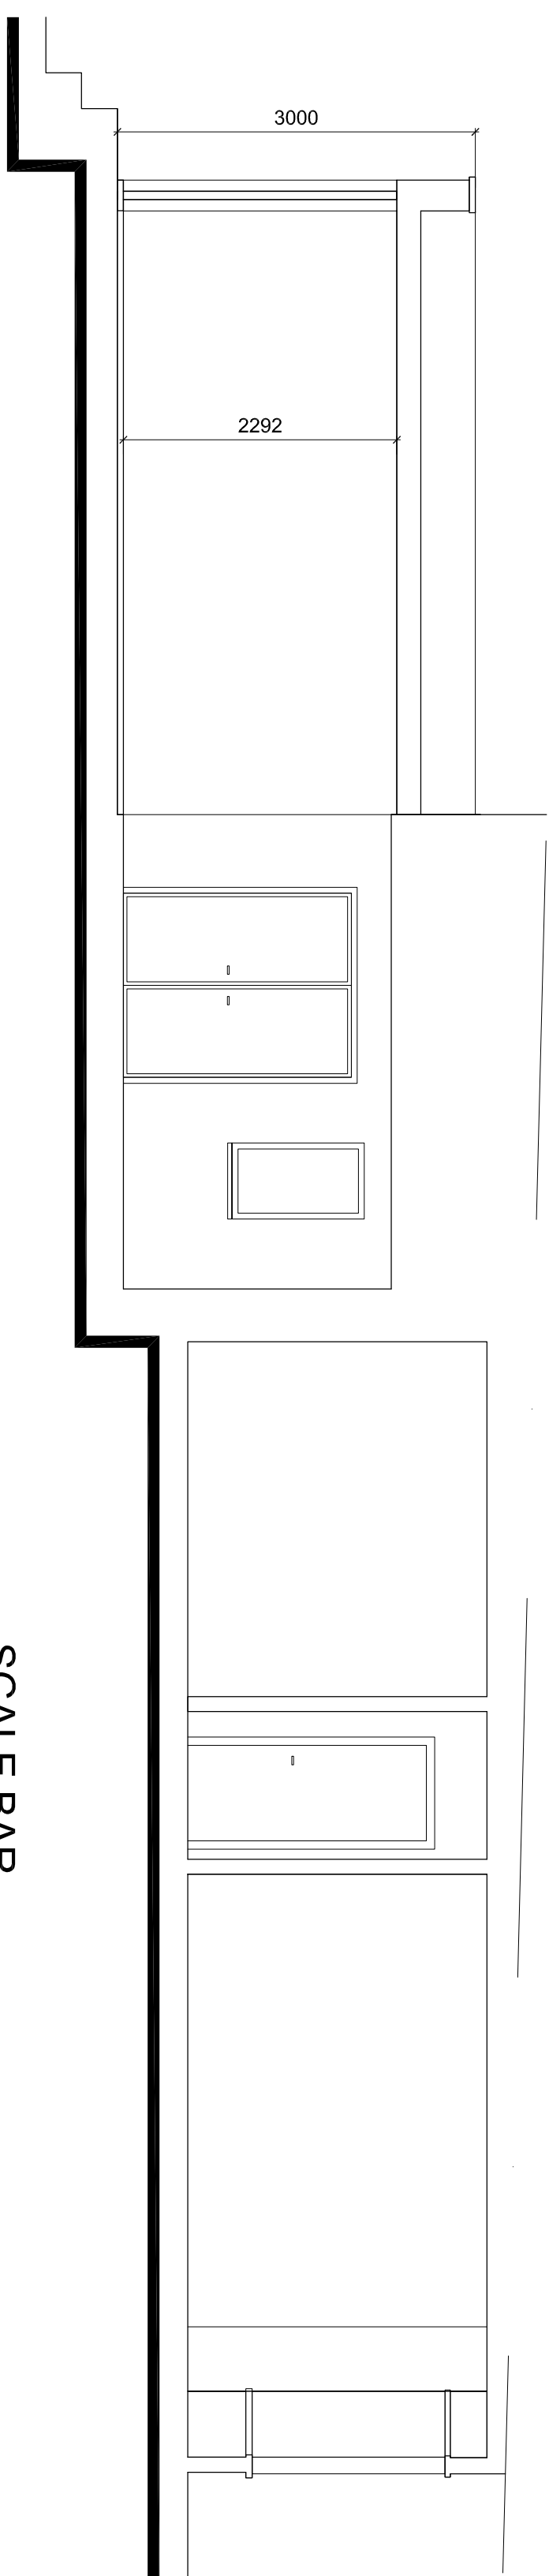

ARTICLE

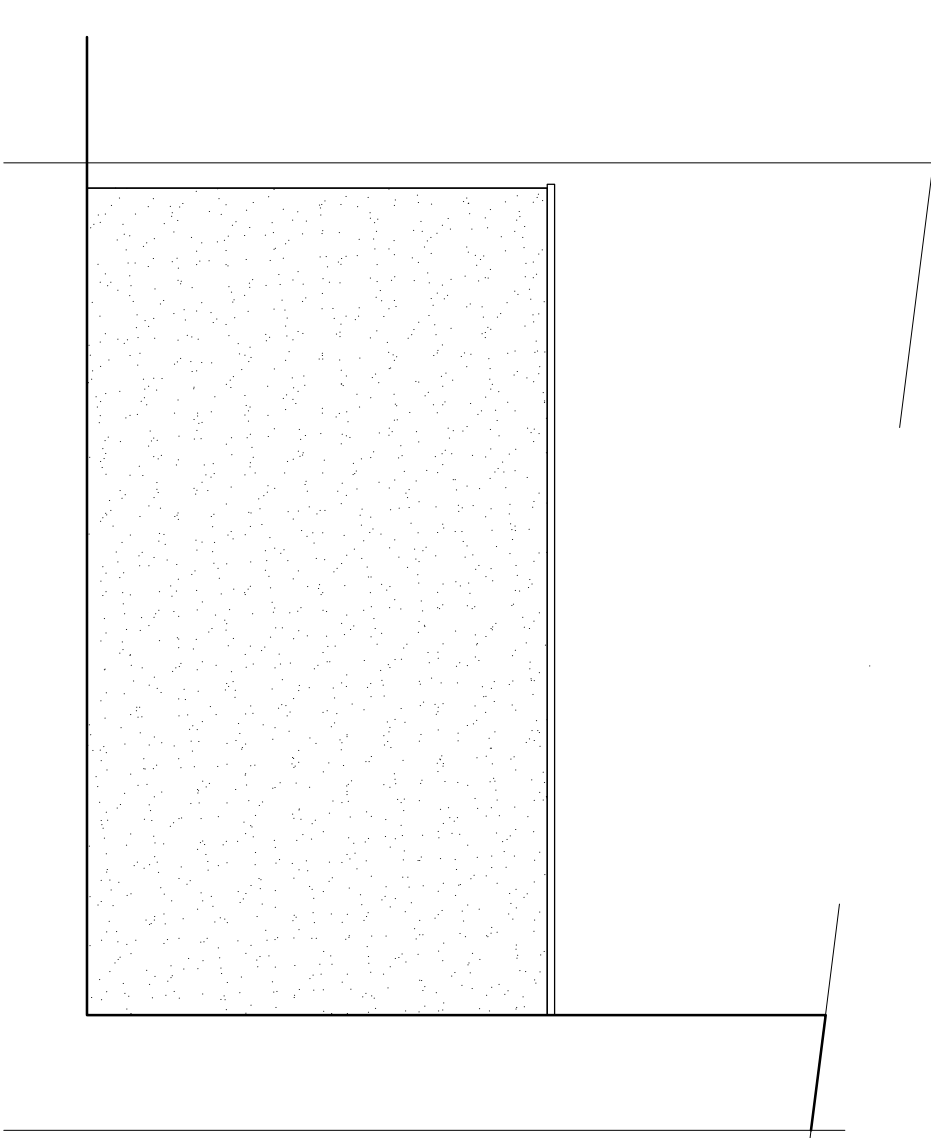

PROP



SCALE 1:1250

457 m2

EXISTING FLOOR AREA

GROUND FLOOR AREA: 55.5m²

PROPOSED FLOOR AREA

GROUND FLOOR AREA: 74.8m²

PROPOSED AREA OF EXTENSION :

- **GROUND FLOOR** Rear extension 19.9m²

Total area to be extend : 19.9m2

[illegible]

84 A Hill Field Rd

Title:
**PROPOSAL GROUND & ROOF PLAIN
 ELEVATIONS, SECTION**

Bluelime
 Construction
Bluelime
 Design

Bluelime LTD
 Unit 3
 17-19 Bonny Street
 London
 NW1 9PE

T: +44 (0) 844 800 5711
 F: +44 (0) 844 800 5559
 E: info@bluelimetd.com
 W: www.bluelimetd.com

PLANNING DRAWINGS

Drawn By:	Scale:	Date:
AMC	1:50@ A1	16/05/14
Drawing Number:	Revised:	
BLC-1445 -EP-101 B		