
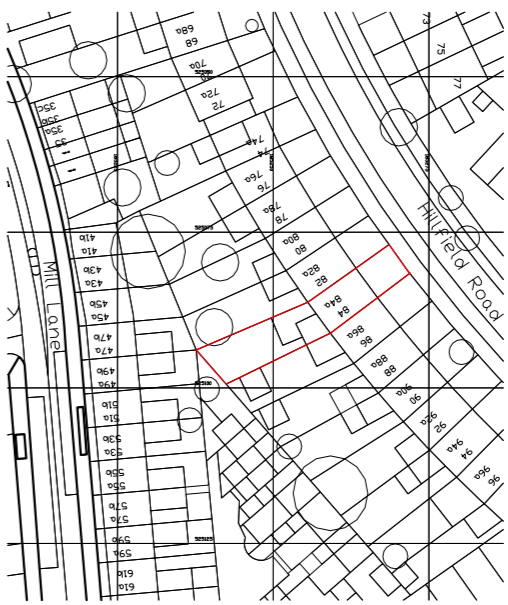


LEGEND:

NO DIMENSIONS TO BE SCALED FROM THIS DRAWING ALL DIMENSIONS BE VERIFIED ON SITE

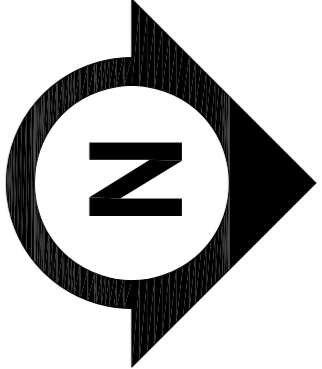

OS MAP
SCALE 1:1250

PLOT AREA
457 m²

EXISTING FLOOR AREA

GROUND FLOOR AREA: 55.5m²

PROPOSED FLOOR AREA

GROUND FLOOR AREA: 74.8m²

PROPOSED AREA OF EXTENSION :

- GROUND FLOOR Rear extension 19.9m²

Total area to be extend : 19.9m²

Amendments:

Rev	Int.	Date	Description
-----	------	------	-------------

Project:
84 A Hill Field Rd

Title:
PROPOSED GROUND FLOOR AND SECTION AA




Bluelime LTD
Unit 3
17-19 Bonny Street
London NW1 9PE
T: +44 (0) 844 800 5711
F: +44 (0) 844 800 5659
E: info@bluelimeltd.com
W: www.bluelimeltd.com


PLANNING DRAWINGS

Drawn By:	Scale:	Date:
AMC	1:50@ A1	16/05/14

Drawing Number: BLC-1445-EP-104 B

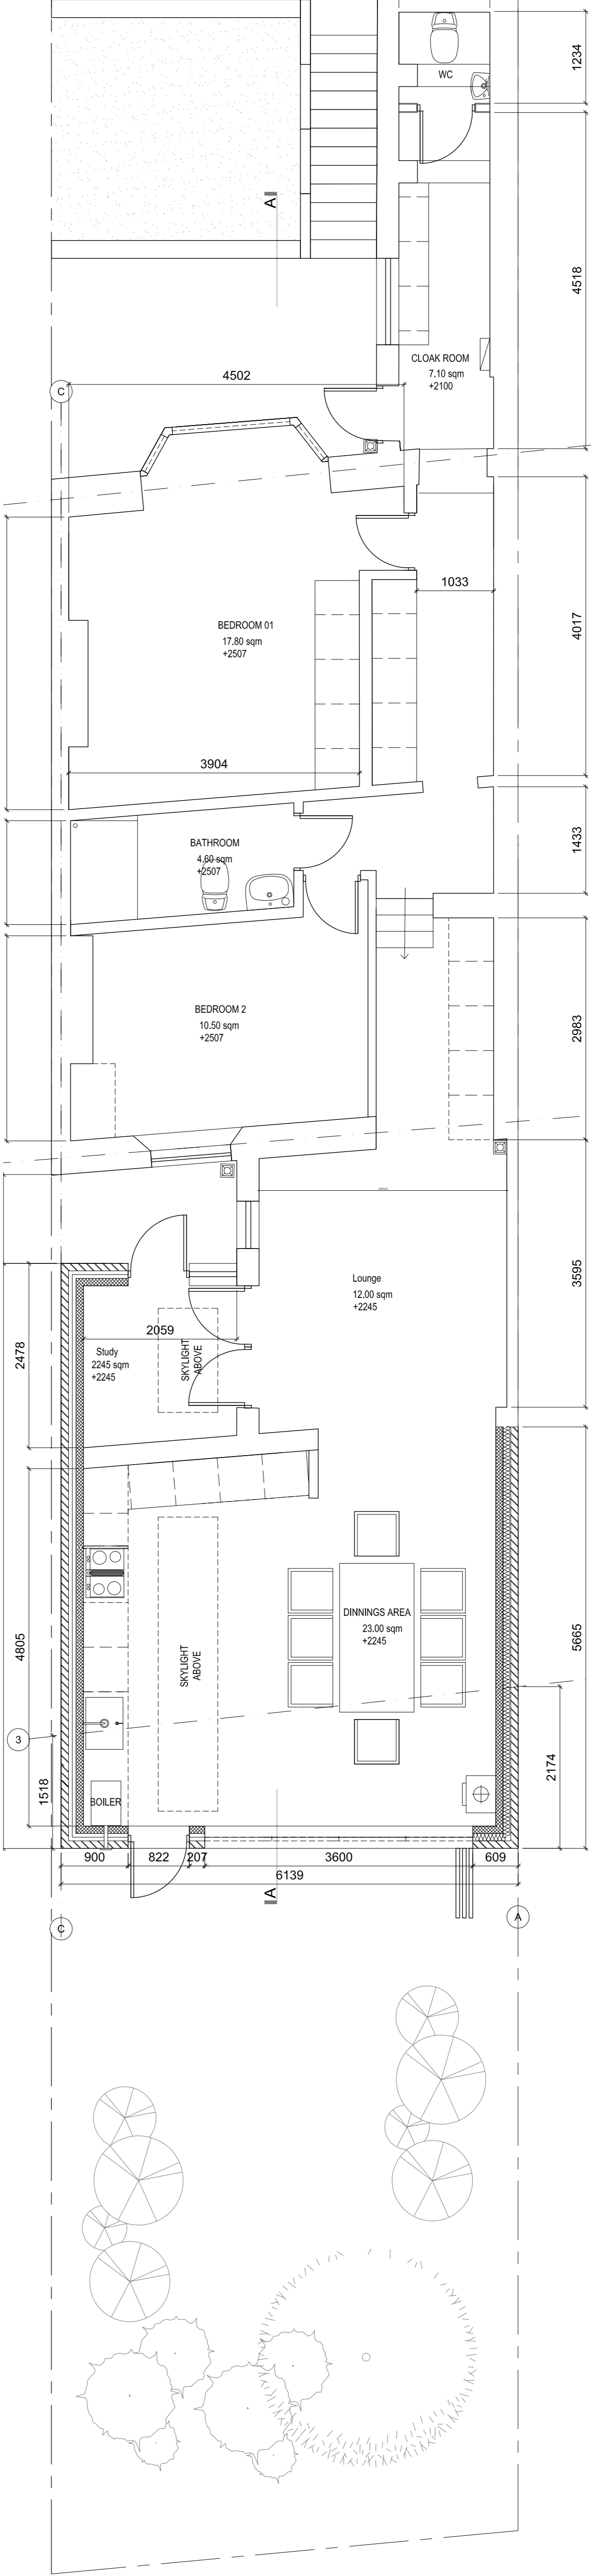

PROPOSED GROUND FLOOR
SCALE 1:50

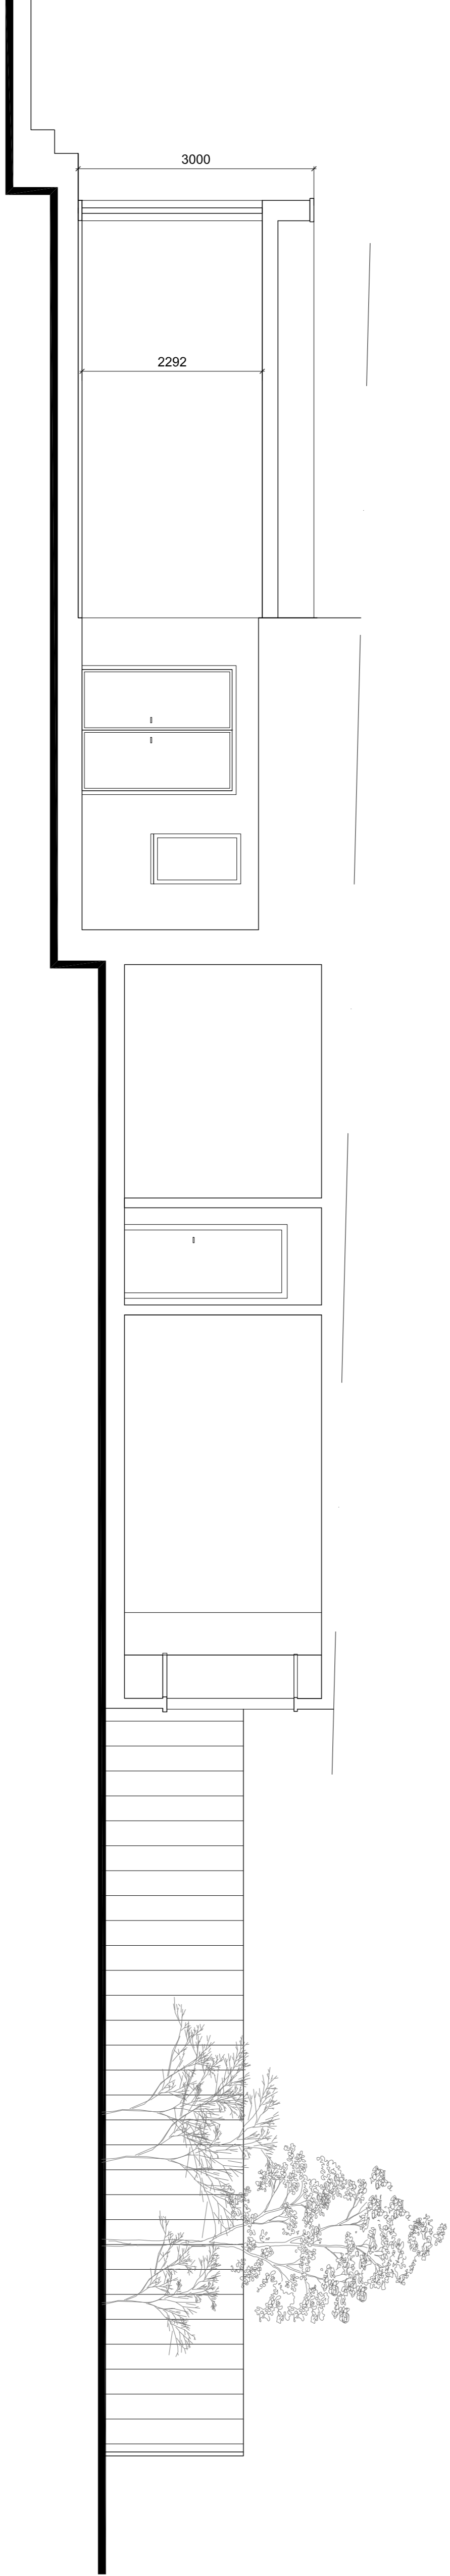

PROPOSED SECTION AA
SCALE 1:50

