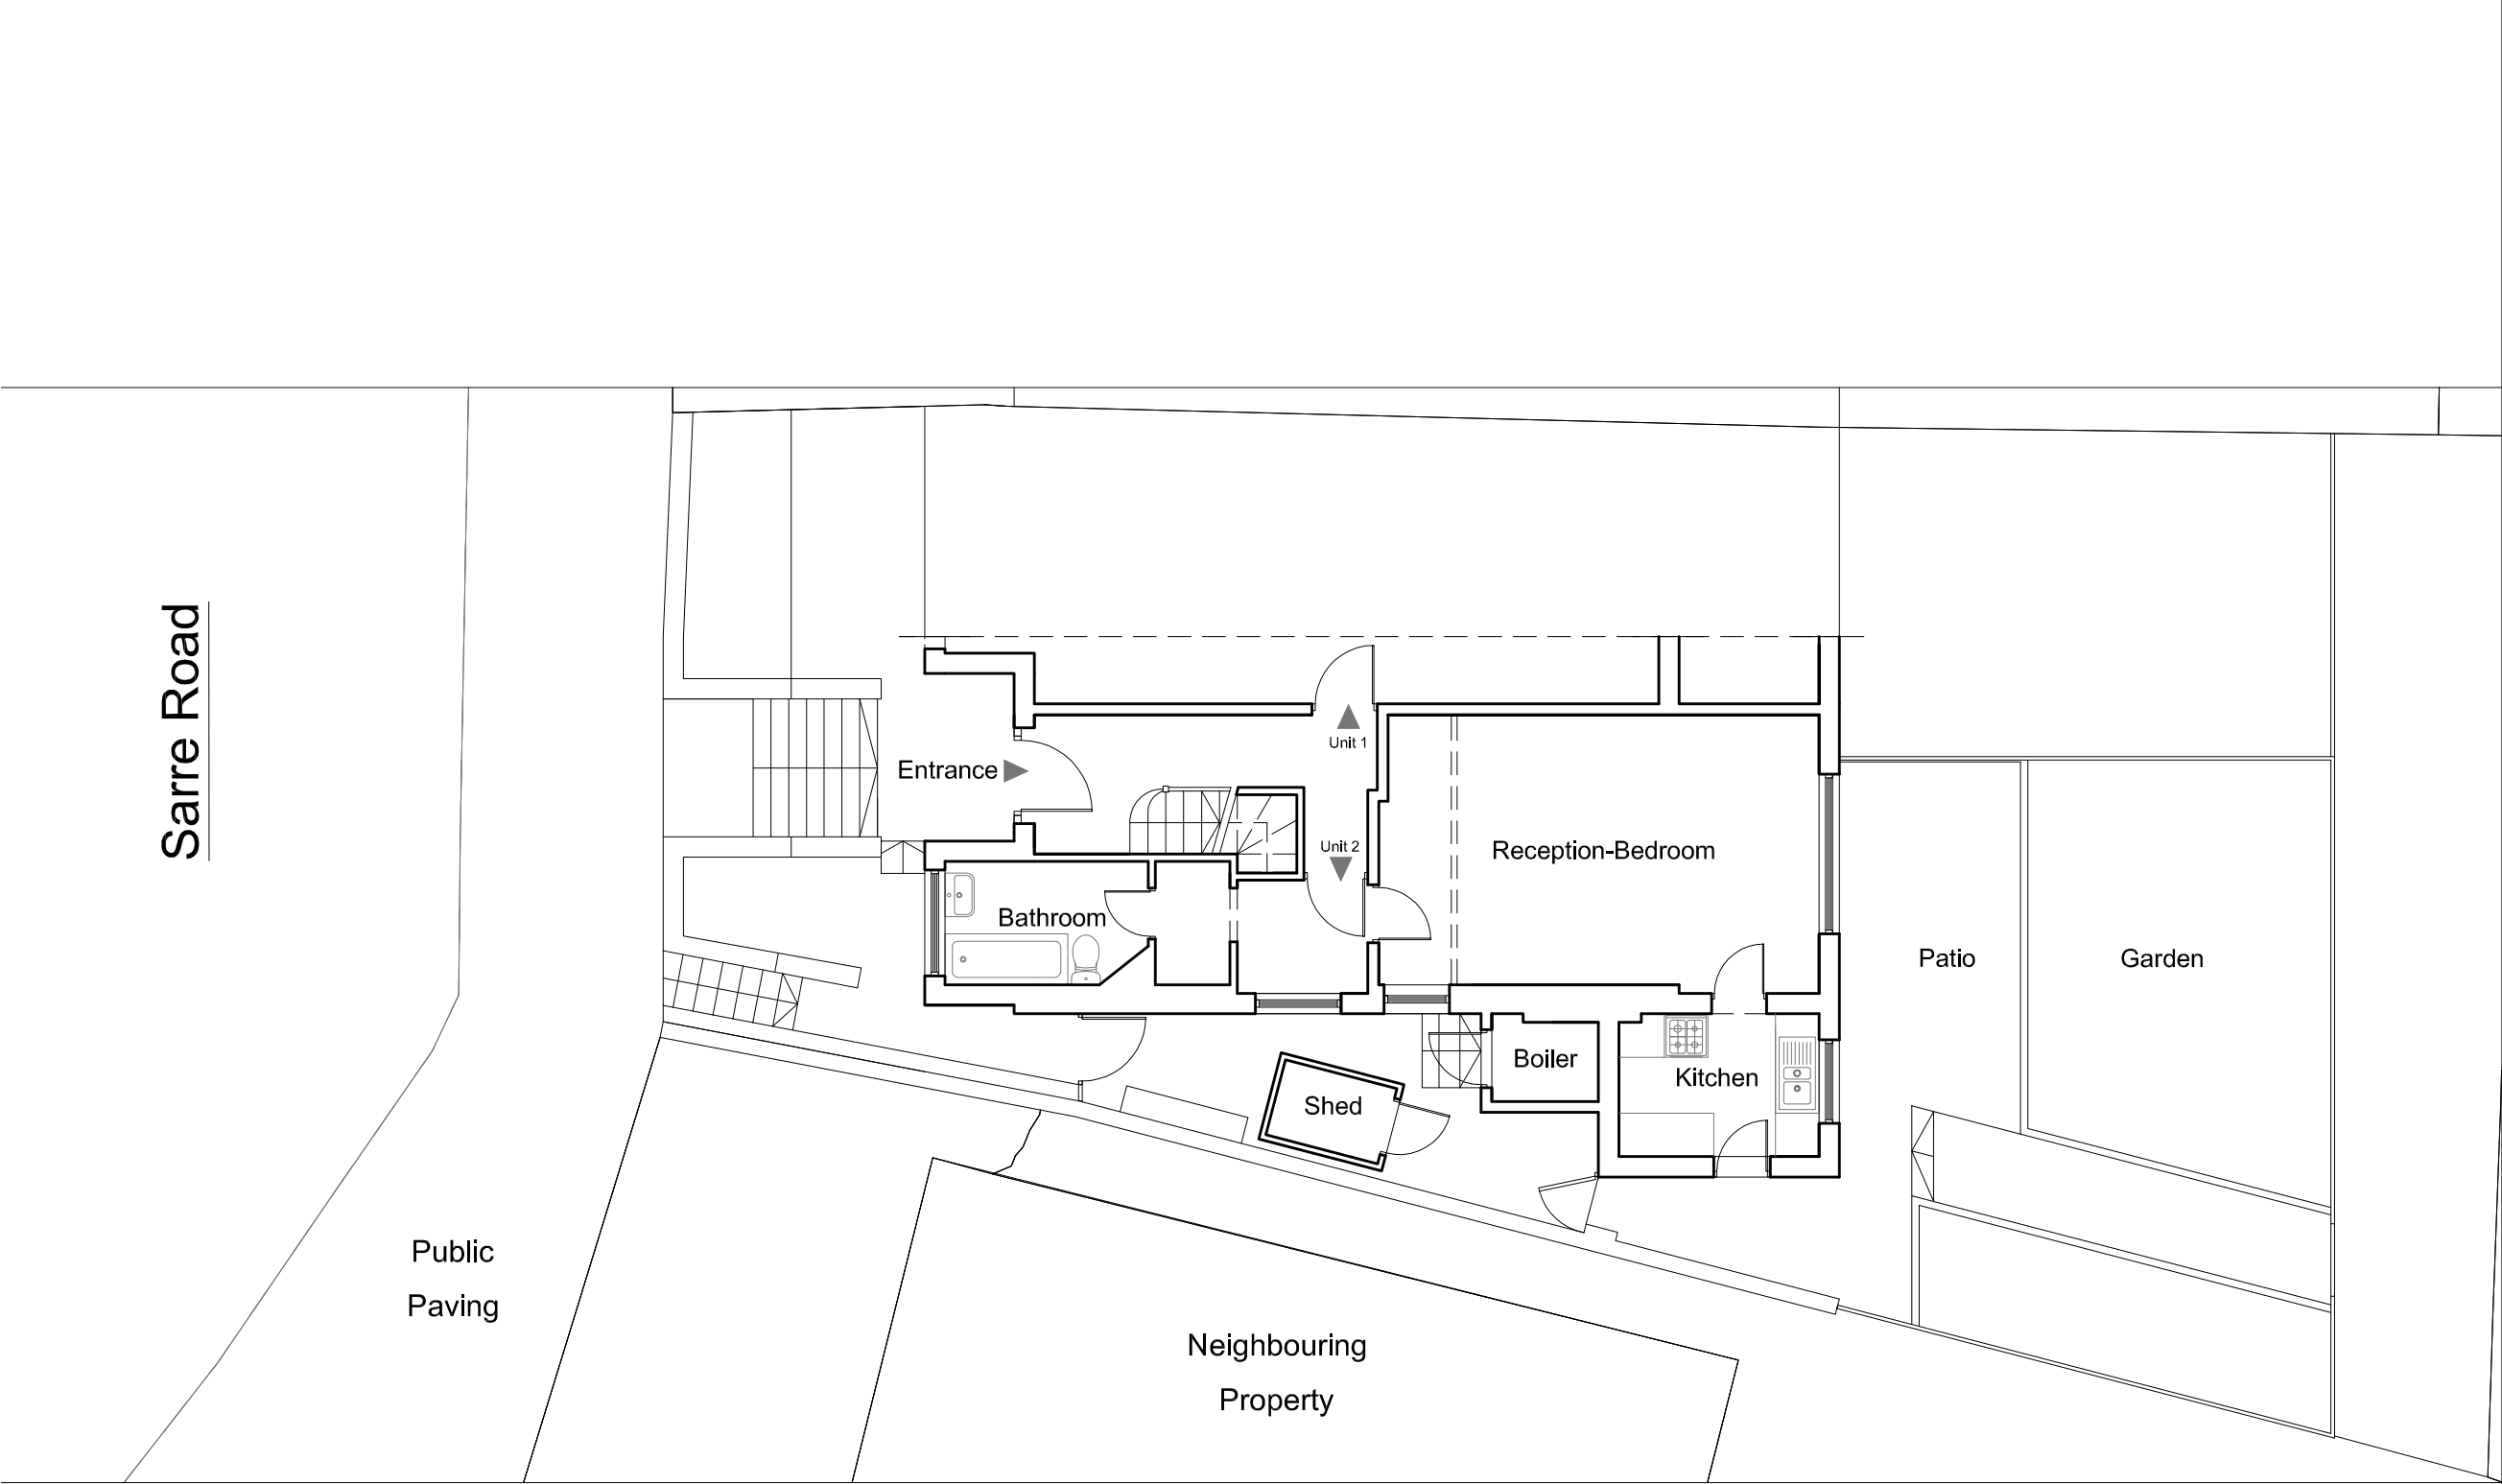


DRAWING NOTES

Dimensions

Written dimensions to be taken in preferences to scaled dimensions. The Contractor is responsible for checking all dimensions before work starts.

Local Authority

All work is to be carried out to the requirements, and to the satisfaction of the Local Authority. These drawings are for planning purposes only

Discrepancies

Any discrepancies to be brought to the attention of Drawing And Planning Ltd. Immediately.

REVISIONS

REV	DATE	DESCRIPTION	BY	CH

PROJECT TITLE

6 Sarre Road

DRAWING TITLE

Proposed - Ground Floor

CLIENT

Bill Drown

DRAWING No	REV
SARRD-P101	/

SCALE @ A3 - 1:100	
DATE	DRAWING STATUS
May 2014	Planning

DRAWINGANDPLANNING
www.drawingandplanning.com
0208 202 3665