


Wilmot Place Elevation - 1:50 @ A3

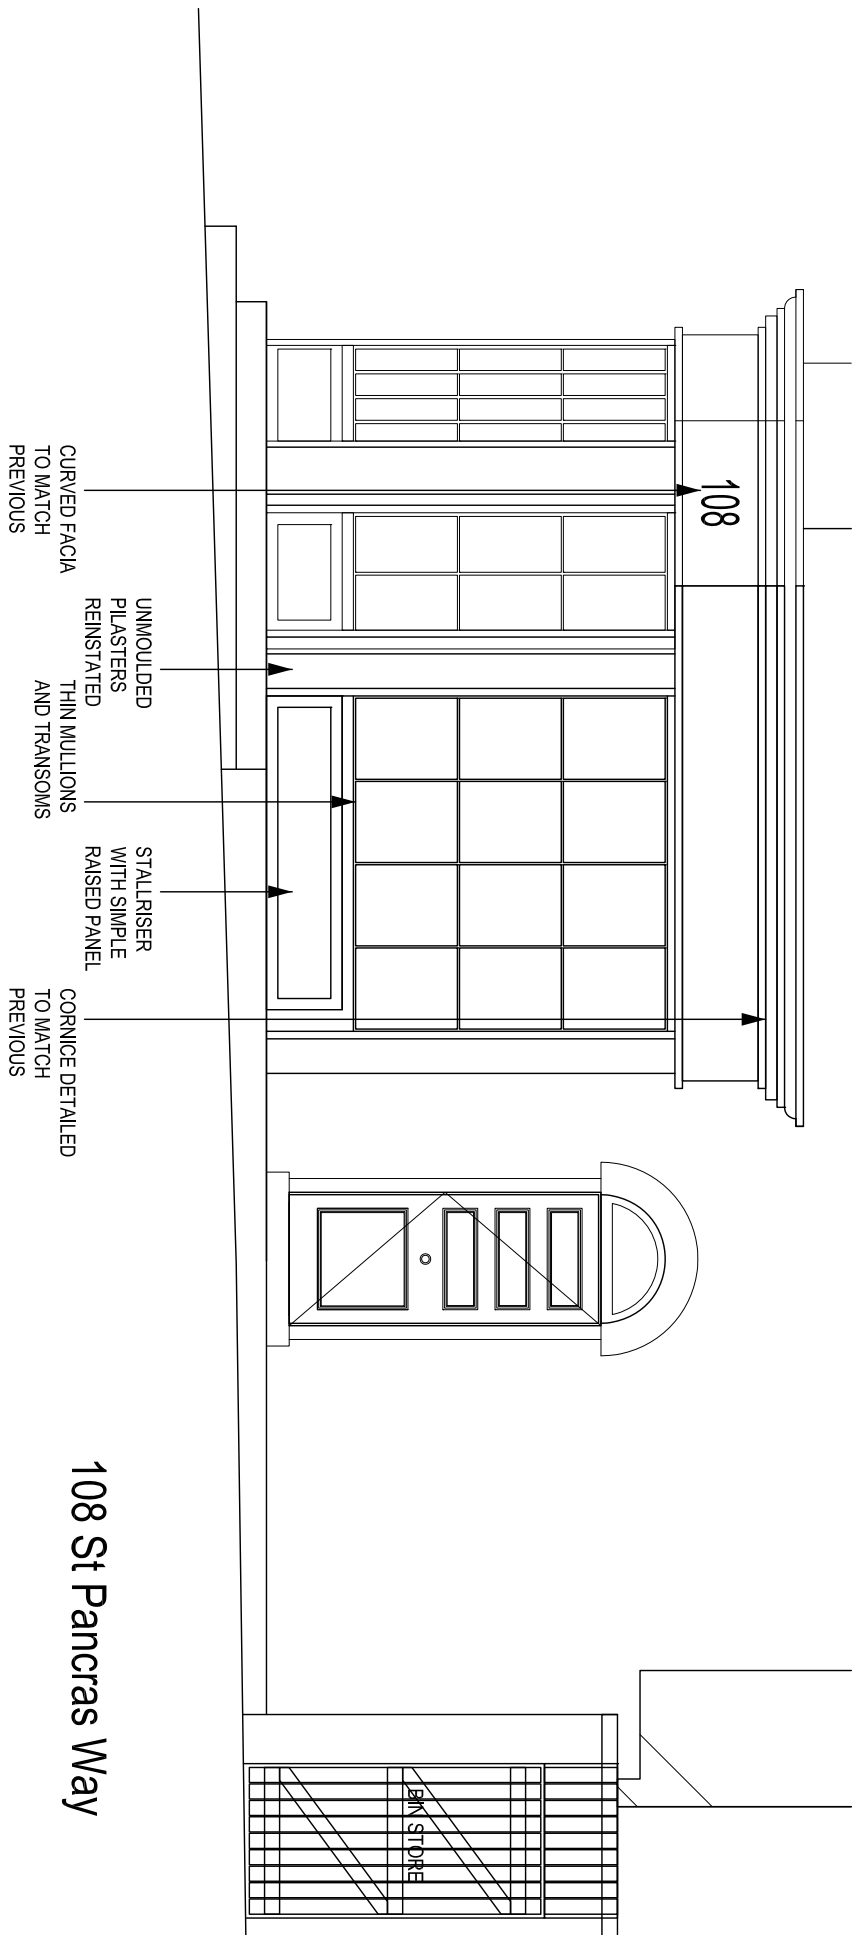

Door Elevation - 1:50 @ A3

