


0m 1m 2m

Copyright
This product is protected by the provision of the Copyright, Designs and Patents Act 1988. No part of this drawing shall be reproduced without the written consent of A&A Architects LLP

Rev: Description: Date:

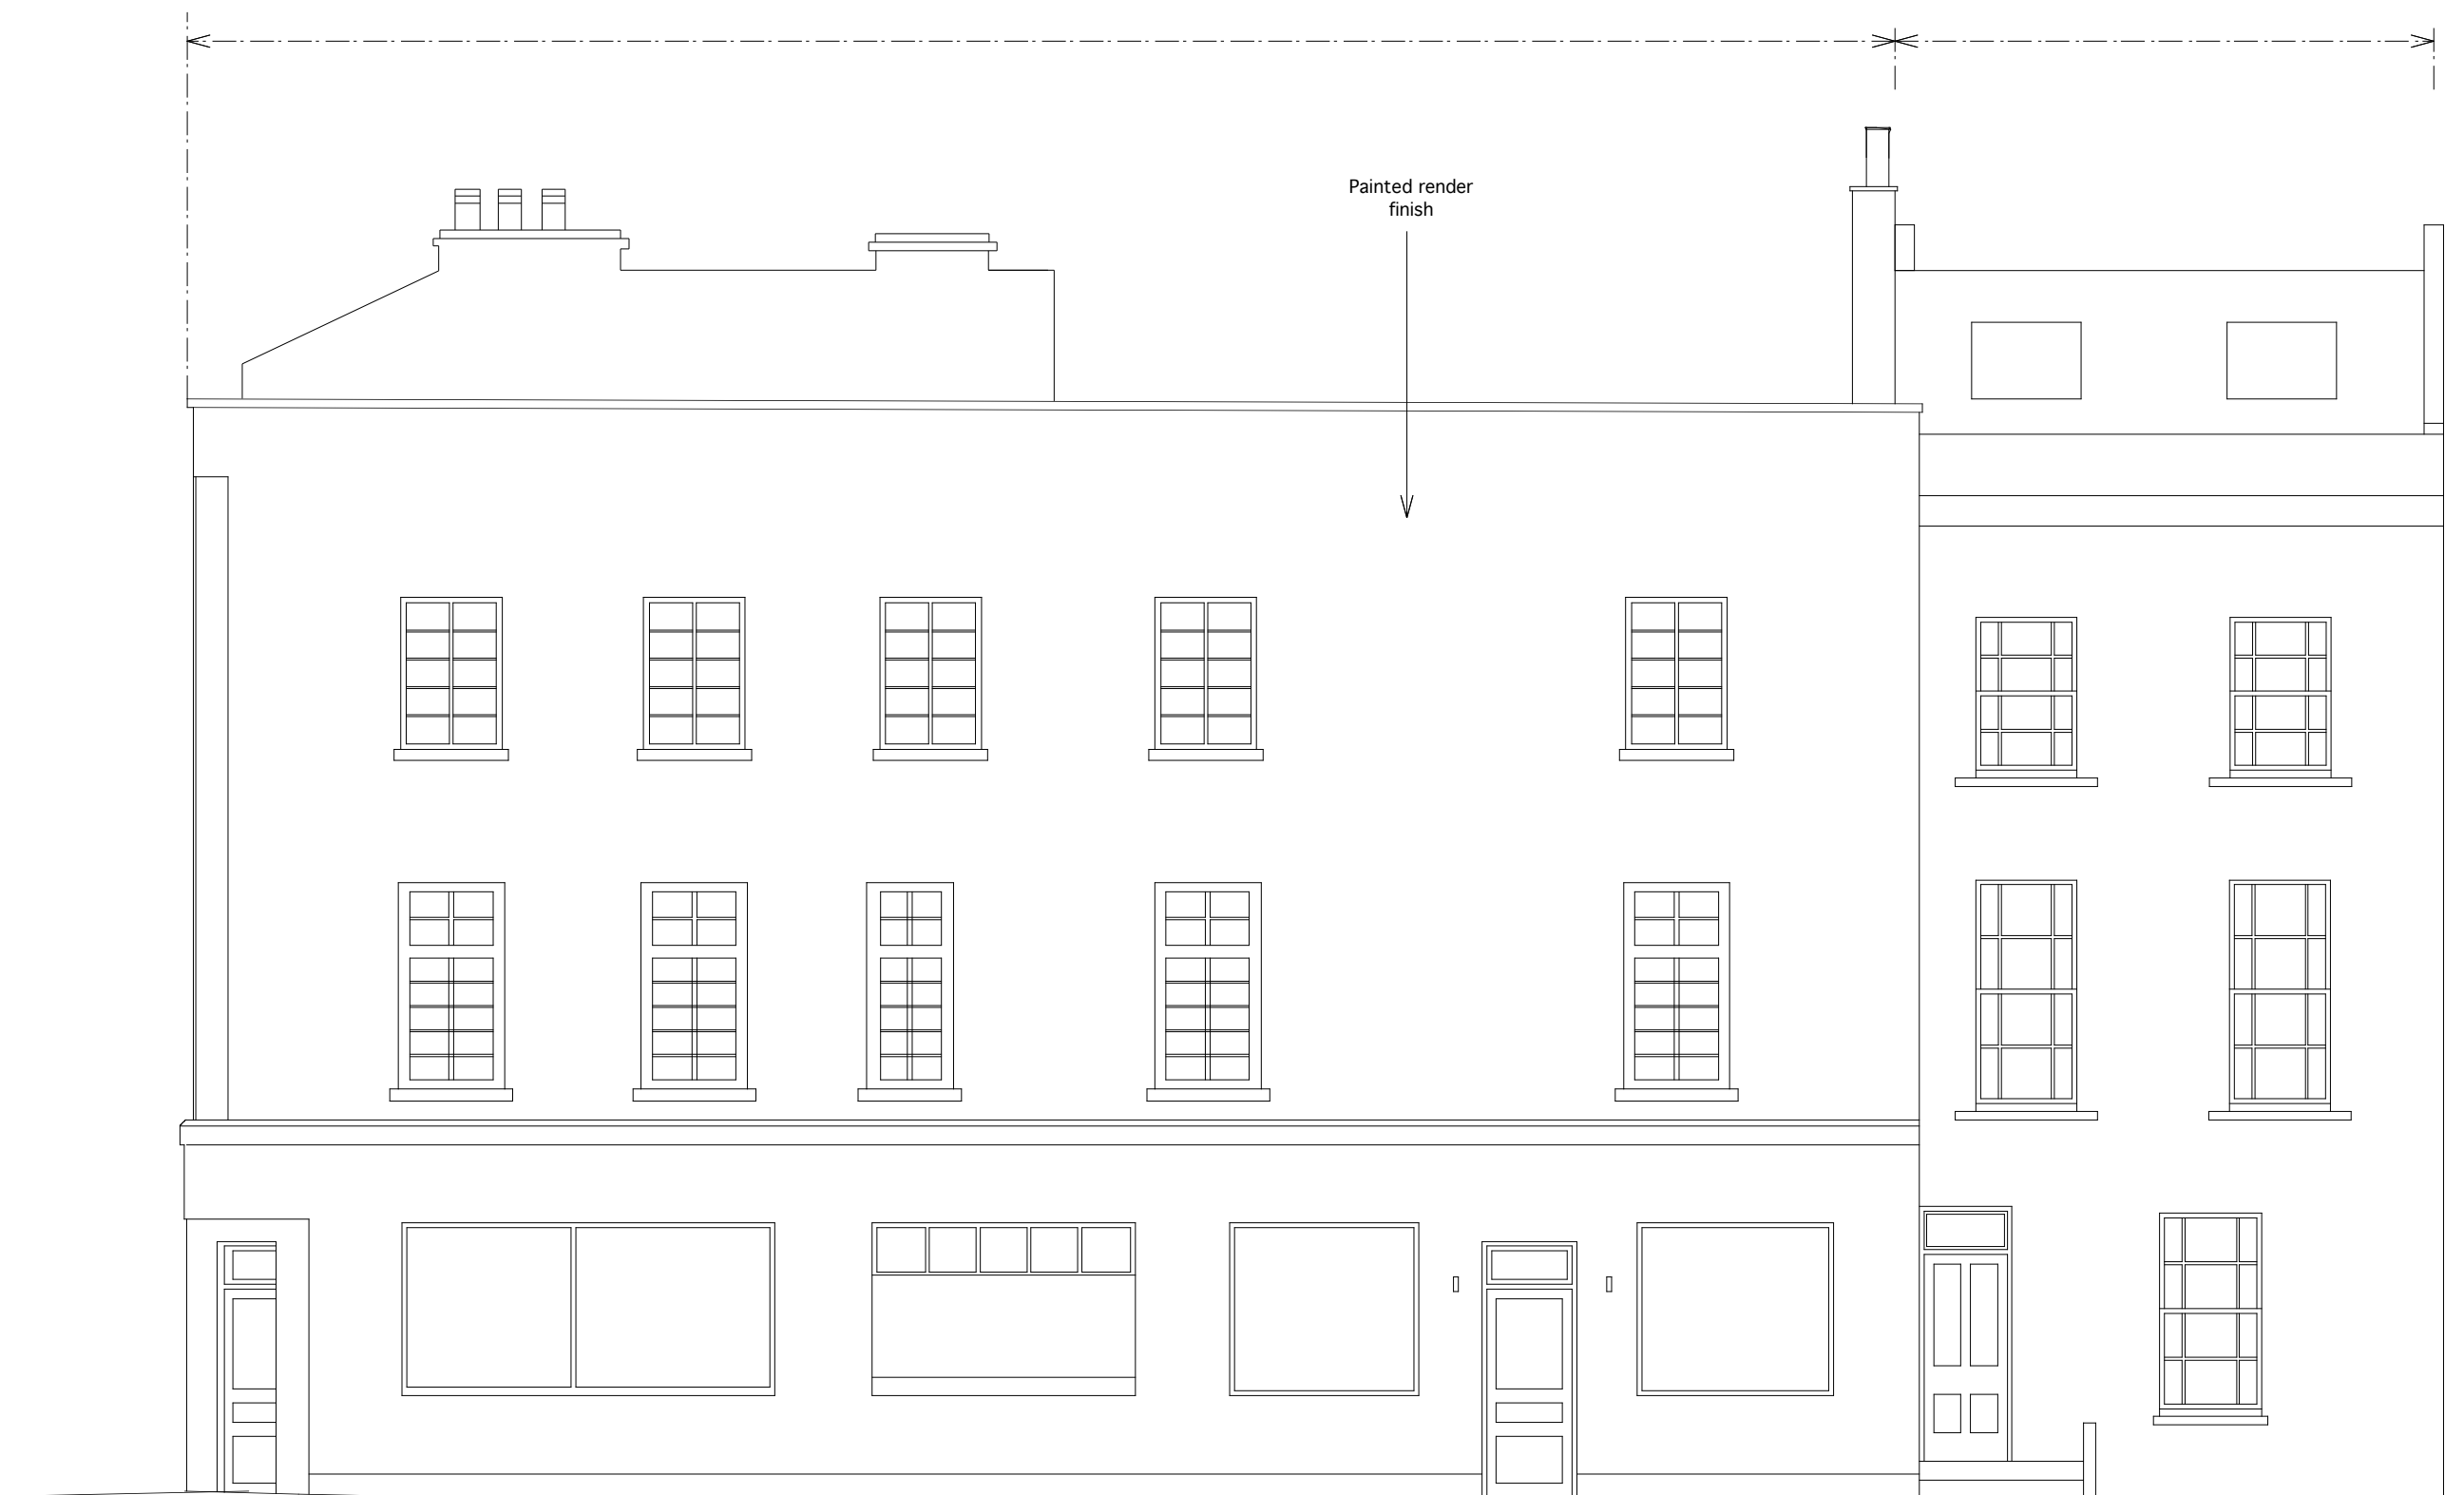

1. Contractor must verify all dimensions on site before commencing any work or making any shop drawings.
2. Do not assume existing surfaces are plumb, square or level.
3. Any discrepancies must be reported to A&A Architects LLP before work proceeds.
4. Dimensions and details to be adjusted to suit existing surfaces and structure, and any specified fixtures and fittings as necessary.

A&A

ARCHITECTS

architecture | interiors | lighting | project management

A&A Architects
9 Dartmouth Street
St James's Park
London
SW1H 9BL

T: 0207 222 3909
F: 0207 222 1778
E: info@aanda.uk.com

client:
C/o A&A Architects

project:
1 Edis Street
London
NW1 8LG

issued for:
Planning Application

drawing title:
Existing Edis Street Elevation

Drawn: AS
Checked: AA

scale/date:
1:75 @ A3
12/03/2013

drawing number:
12103.02

ES Existing Edis Street Elevation
1:75

