




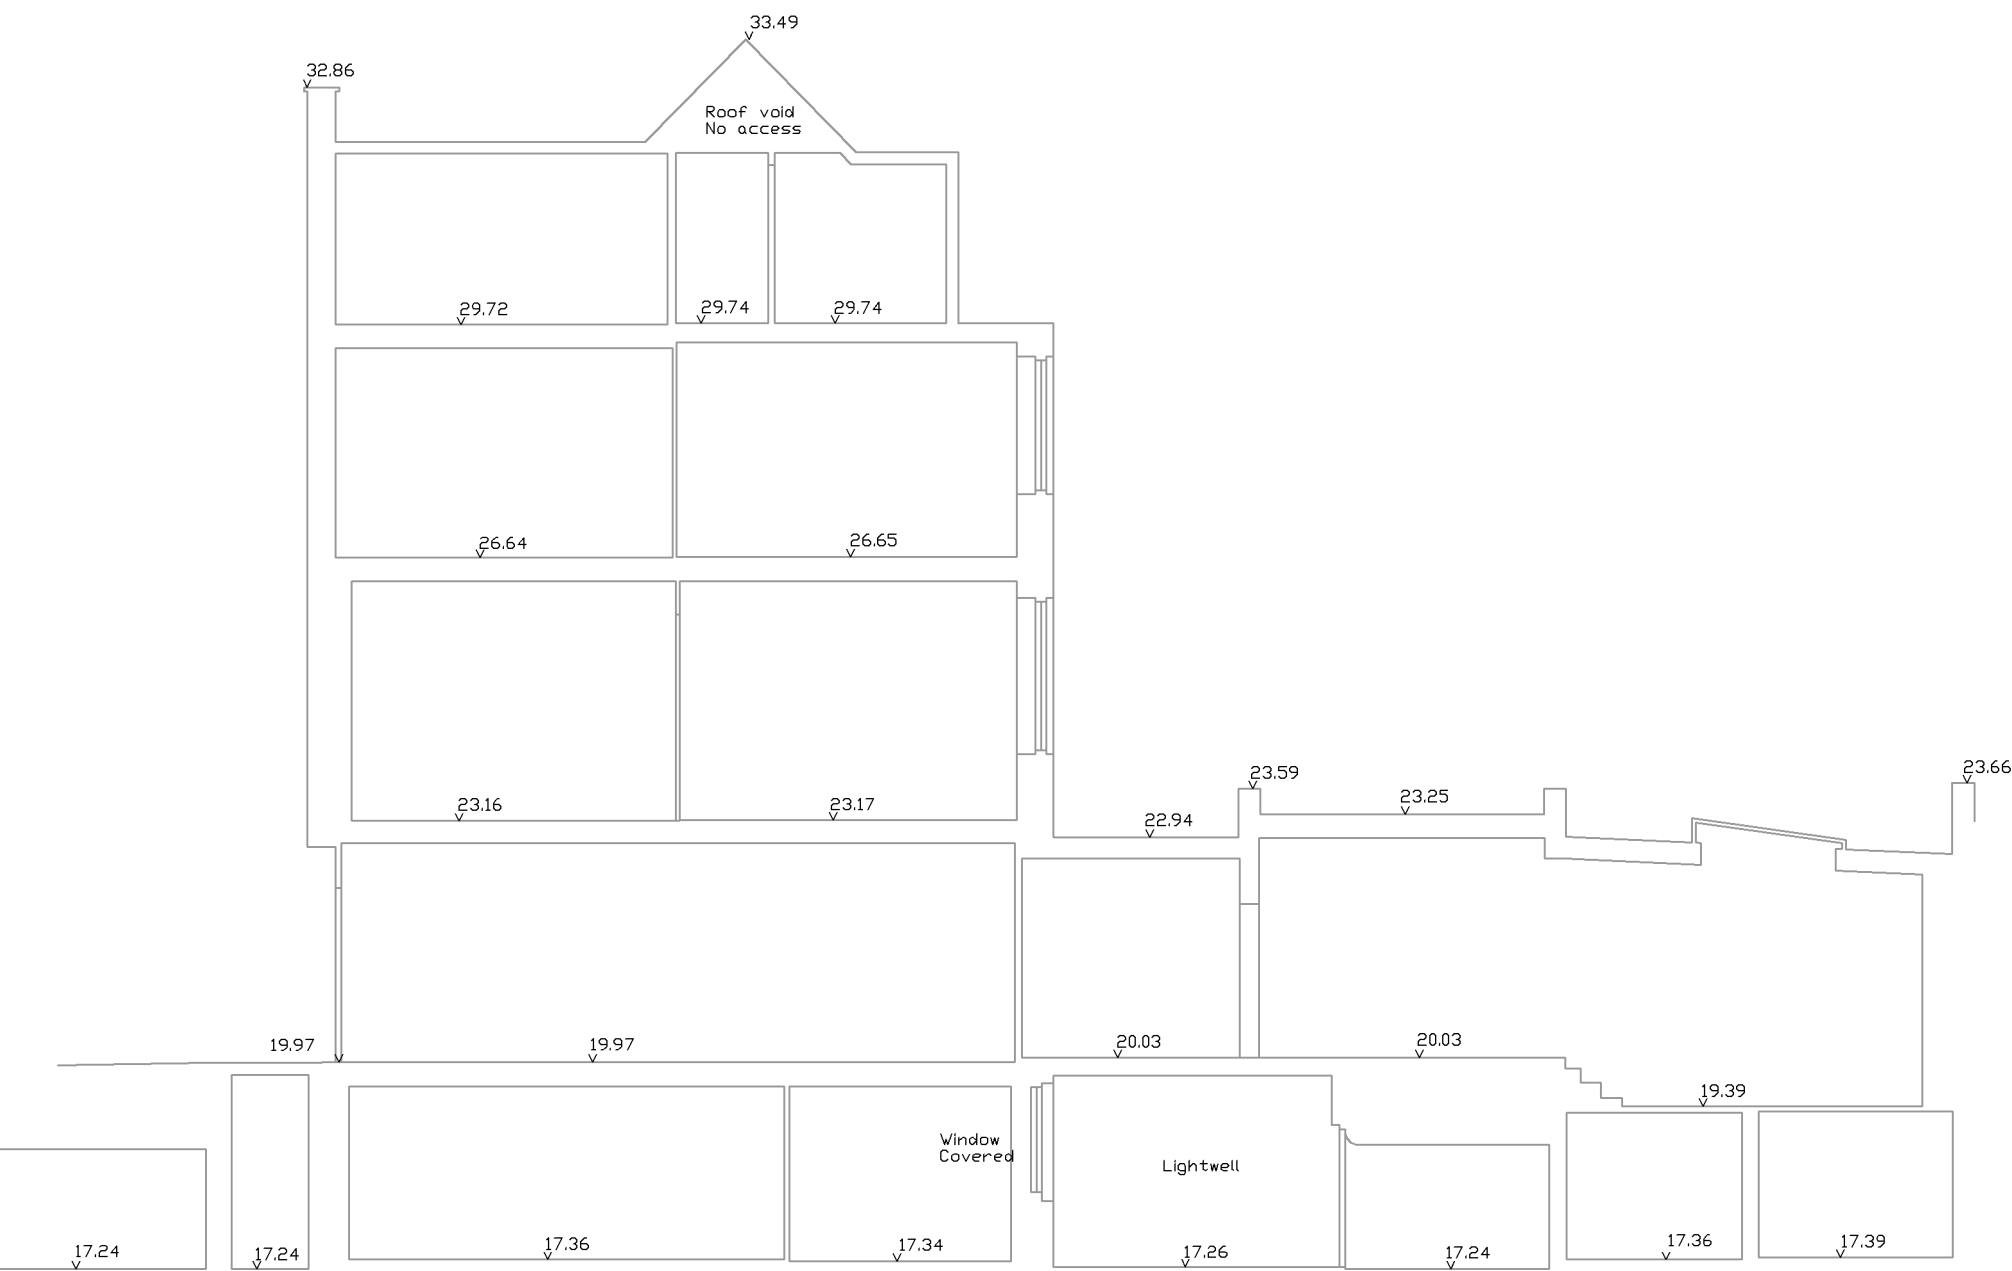


Existing Section A-A (1:100 @ A2)

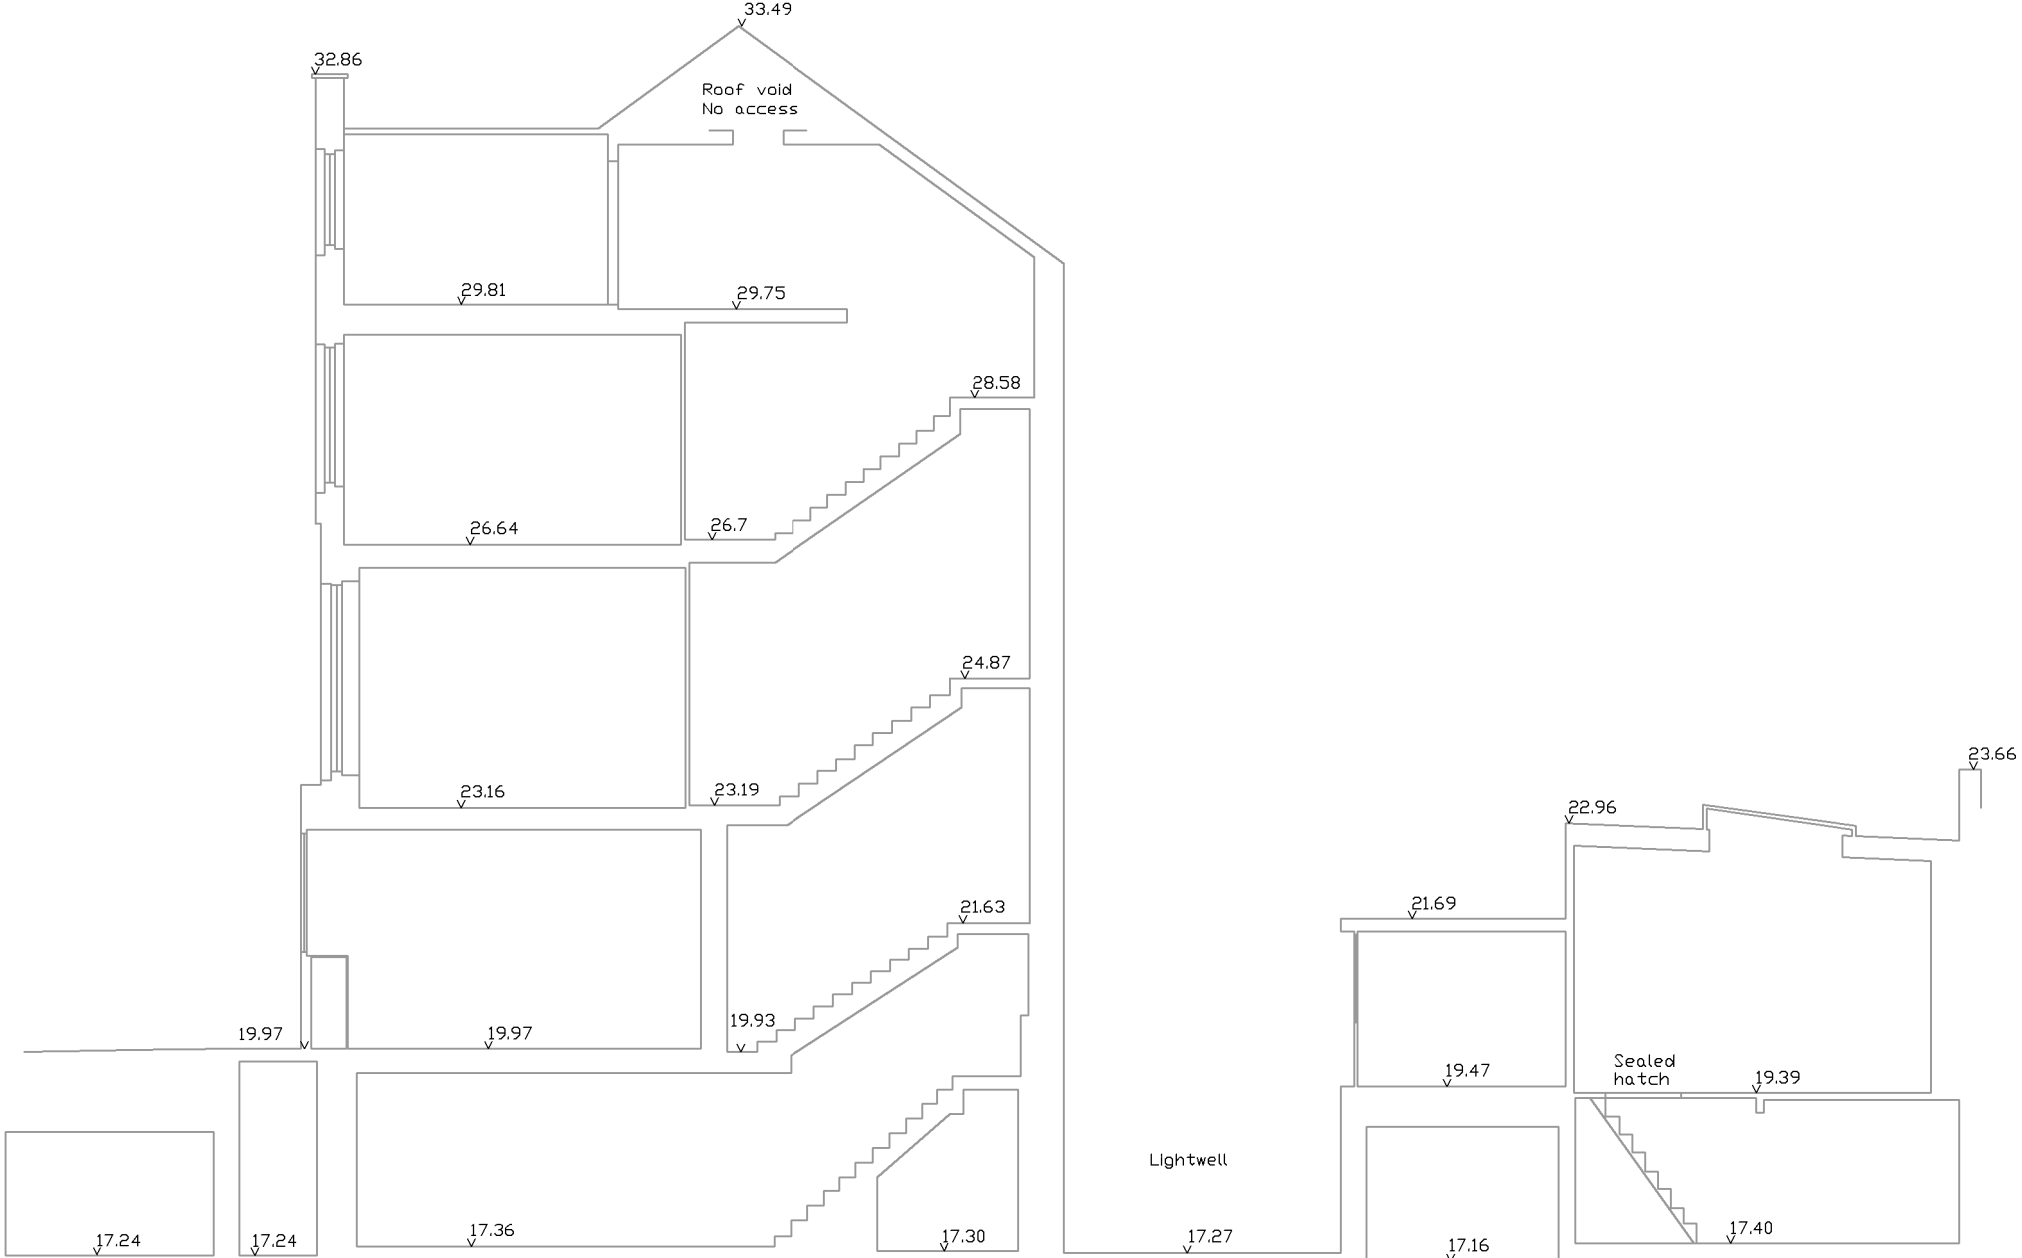

Existing Section B-B (1:100 @ A2)

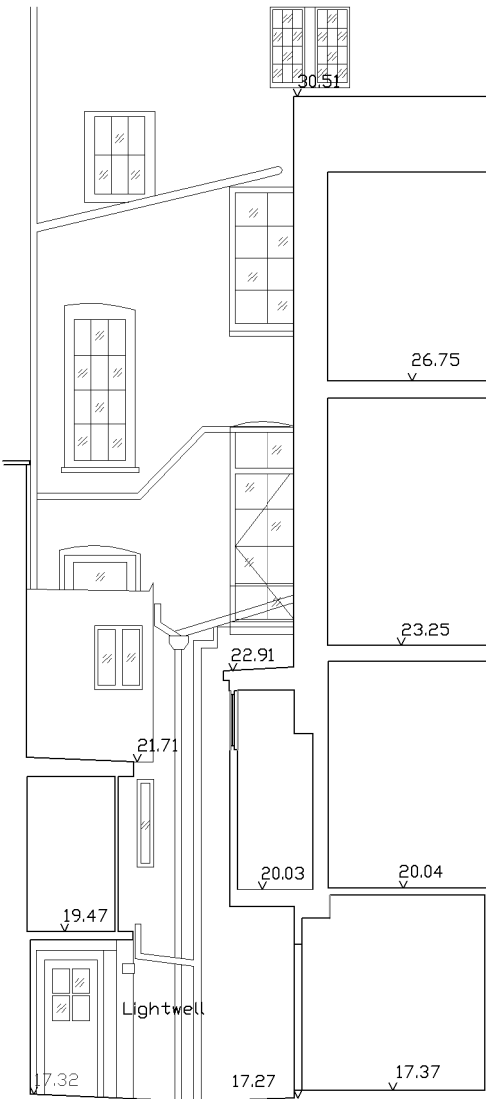

Existing Section C-C (1:100 @ A2)

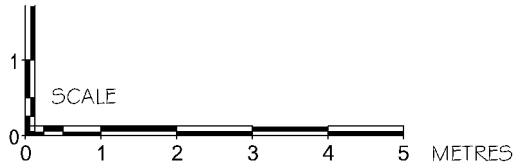

ALL DIMENSIONS APPROXIMATE

SCHEME DESIGN SUBJECT TO
STRUCTURAL ENGINEER /SERV/ICES ENGINEER,
& PLANNERS COMMENT

FOR PLANNING

| A | 27/05/14 | Elevation behind section C added | ST |

BB PARTNERSHIP LTD
CHARTERED ARCHITECTS

THE TRAFALGAR . 17 REMINGTON STREET . LONDON N1 8DH
TEL . 020 7336 8555 FAX . 020 7336 8777
e-mail . architect@bbpartnership.co.uk

client J GOLDRING

project 34 LAMB'S CONDUIT STREET

drawing EXISTING SECTIONS

date	scale	drawn by
03/2014	1:100 @ A2	st
drg.no.	rev.	
FCI_008	A	

do not scale . check all dimensions on site ©

© 2010 BB PARTNERSHIP LIMITED
ALL RIGHTS RESERVED