




**GENERAL NOTES**  
ALL DIMENSIONS TO BE CHECKED ON SITE.  
DO NOT SCALE FROM THE DRAWING.  
REPORT ALL CONFLICTS OF INFORMATION TO BUILD+D.  
THIS DRAWING IS THE COPYRIGHT OF BUILD+D.

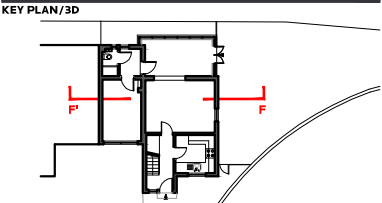

NO	DATE	ISSUE/REVISION
-	04.06.14	CREATED

0.5m 2.5m

**BUILDING  
DESIGNS**


24 St.Thomas's Place, Hackney, LONDON E9 7PW  
www.bdtlondon.co.uk e:enquiries@bdtlondon.co.uk  
t:+44(0)20 8985 8106

**PROJECT**  
**71 MINSTER ROAD**  
**LONDON**  
**NW2 3SJ**


**FOR PLANNING**

**EXISTING  
SECTION FF'**

PROJECT NO.	DRAWN	NORTH
1411	RS	
PAGES	SCALE	
1/1	1:50 @ A3	
DATE	DRAWING NO.	REVISION
04.06.14	EX_305	-

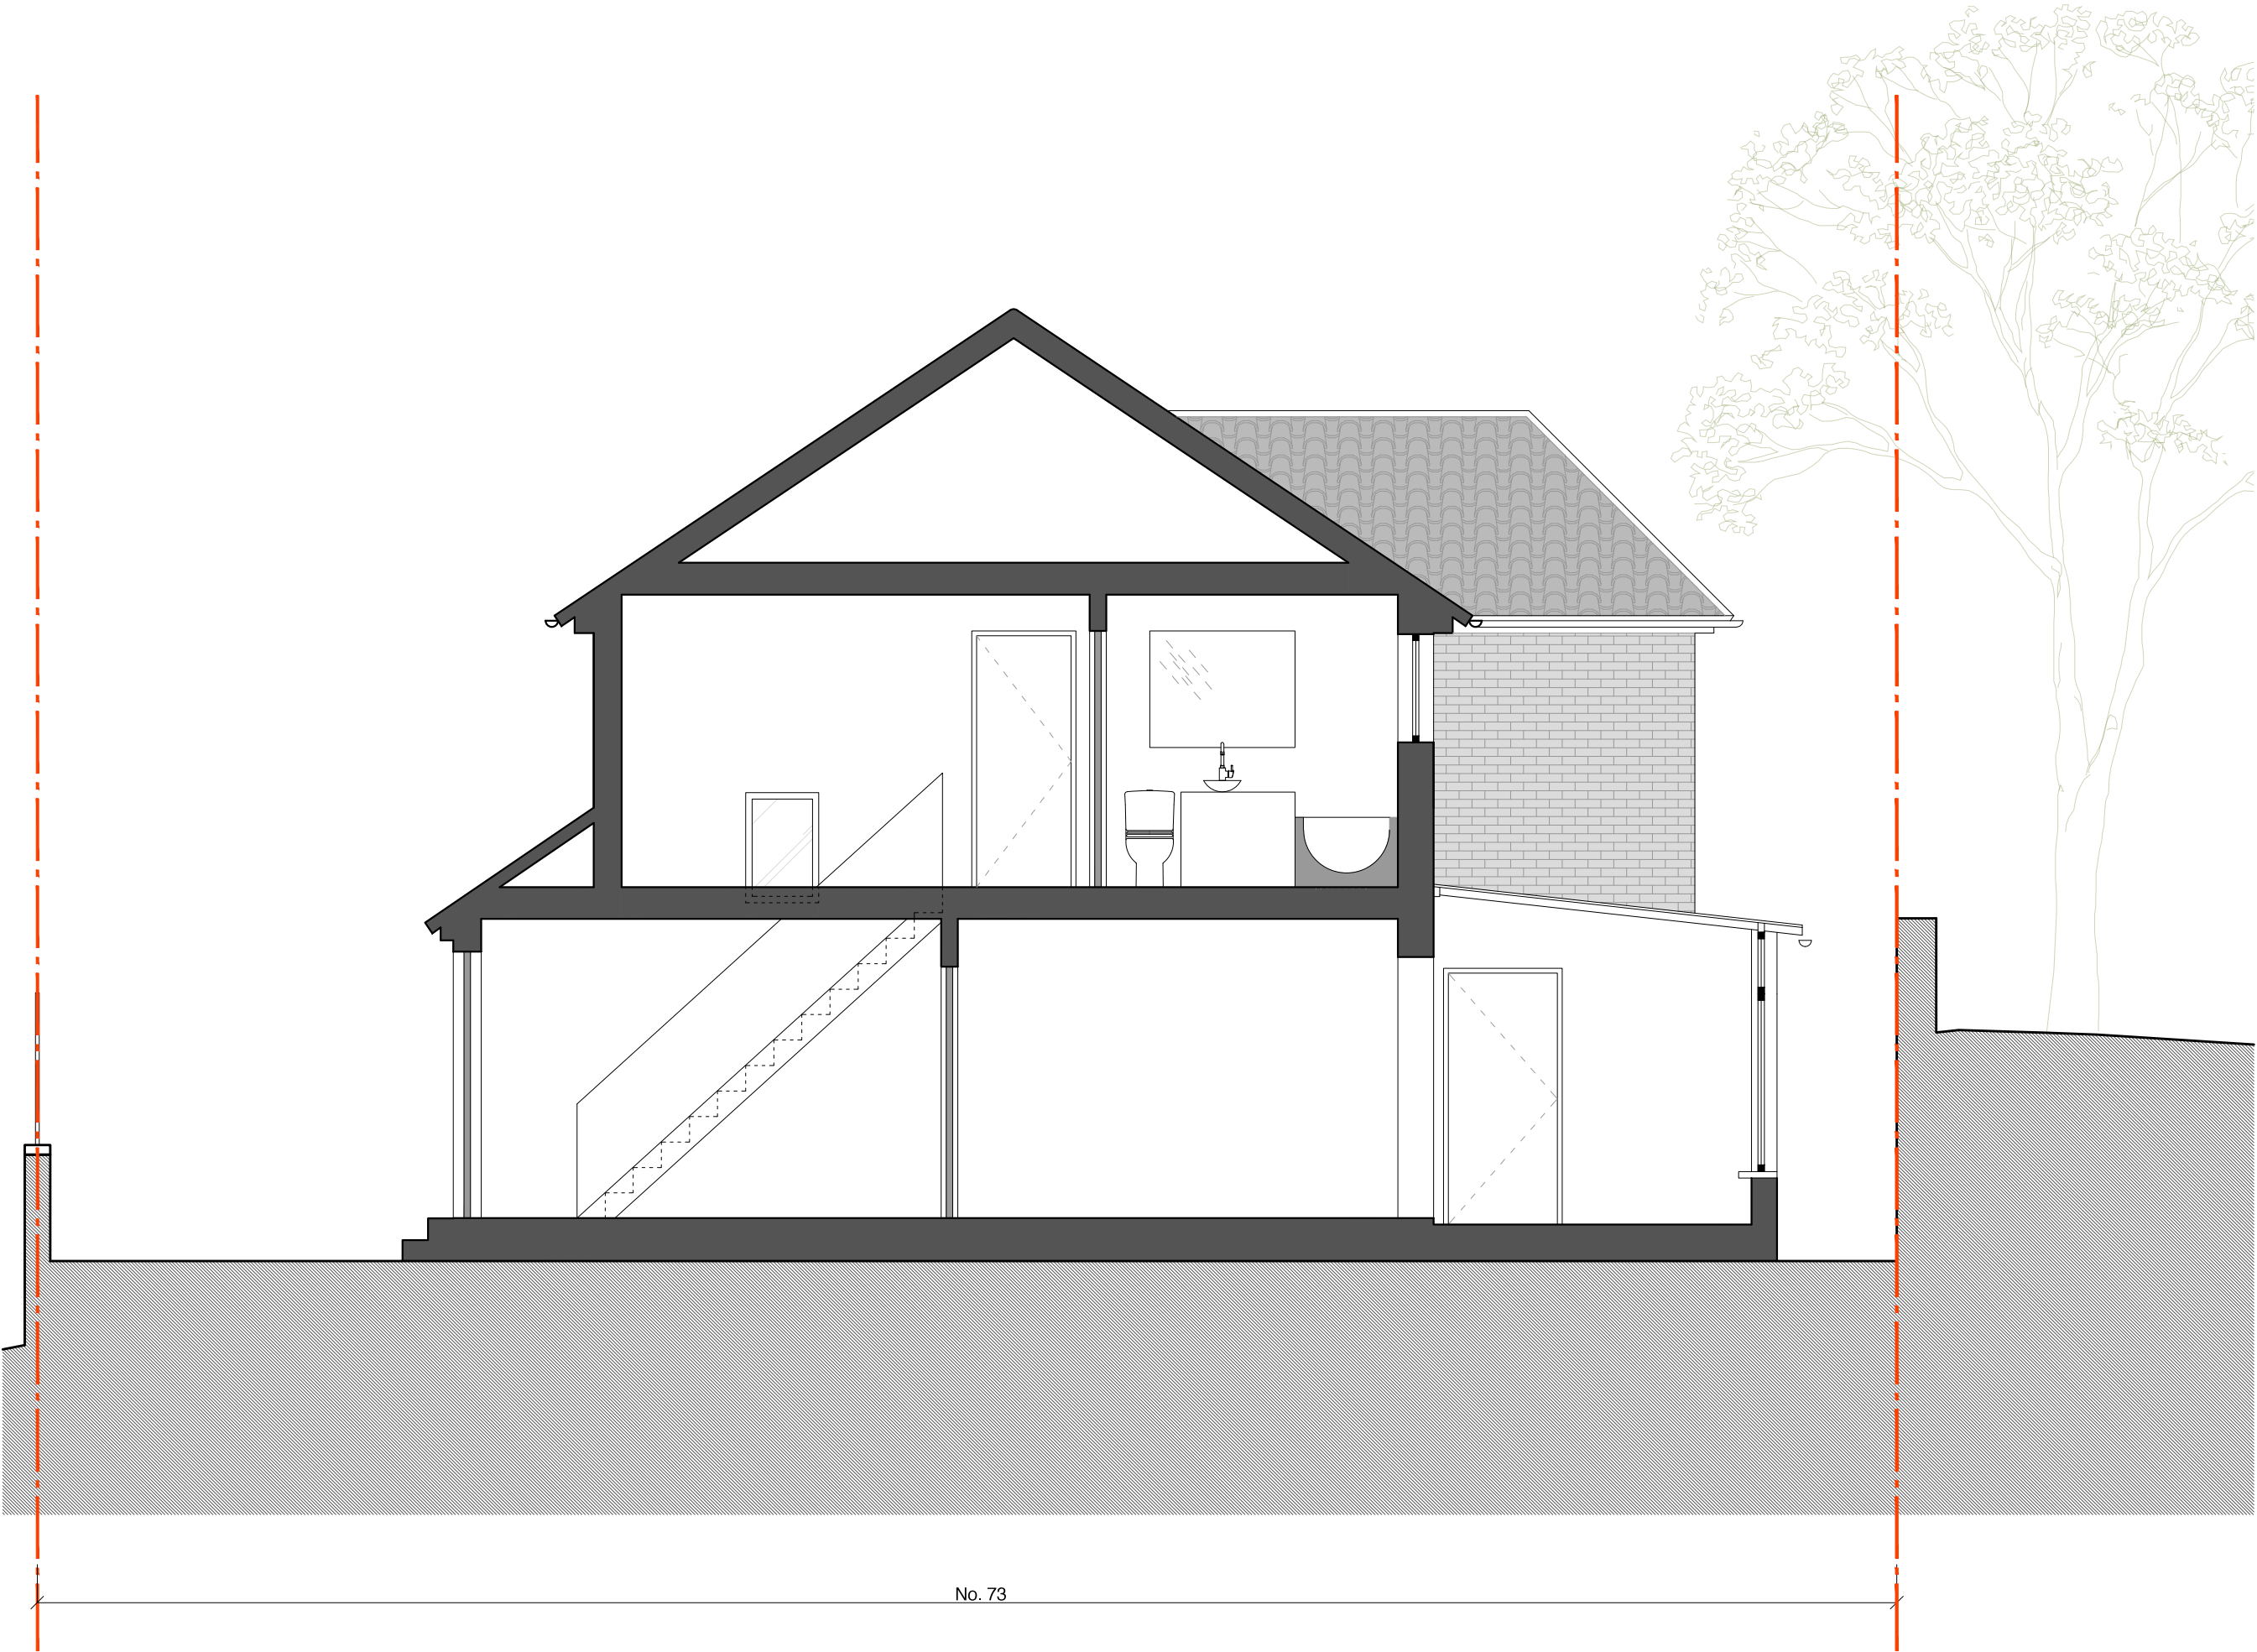

GENERAL NOTES  
ALL DIMENSIONS TO BE CHECKED ON SITE.  
DO NOT SCALE FROM THE DRAWING.  
REPORT ALL CONFLICTS OF INFORMATION TO BUILD+D.  
THIS DRAWING IS THE COPYRIGHT OF BUILD+D.

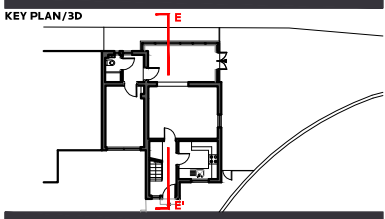

NO	DATE	ISSUE/REVISION
-	04.06.14	CREATED

0.5m 2.5m

**BUILDING  
DESIGNS**

24 St.Thomas's Place, Hackney, LONDON E9 7PW  
www.bdtlondon.co.uk e:enquiries@bdtlondon.co.uk  
t:+44(0)20 8985 8106

PROJECT  
**71 MINSTER ROAD  
LONDON  
NW2 3SJ**

**FOR PLANNING**  
DRAWING TITLE

**EXISTING  
SECTION EE'**

PROJECT NO.	DRAWN	NORTH
1411	RS	
PAGES	SCALE	
1/1	1:50 @ A3	
DATE	DRAWING NO.	REVISION
04.06.14	<b>EX_304</b>	-