


NOTE
DO NOT SCALE FROM THIS DRAWING
THIS IS A CONCEPT DRAWING AND FORMS THE CONCEPT BRIEF TO THE PROJECT ARCHITECT
INFORMATION CONTAINED WITHIN THIS DRAWING IS THE SOLE COPYRIGHT OF
TG STUDIO AND IS NOT TO BE REPRODUCED WITHOUT PERMISSION
TG STUDIO IS TO BE NOTIFIED IMMEDIATELY OF ANY DISCREPANCIES

REVISIONS	DATE
PLANNING APPLICATION	21.10.2013
A - TITLE BLOCK & SCALE AMENDED	06.11.2013
B - AMENDMENTS TO DORMER WINDOWS AND MANSARD ROOF	24.02.2014

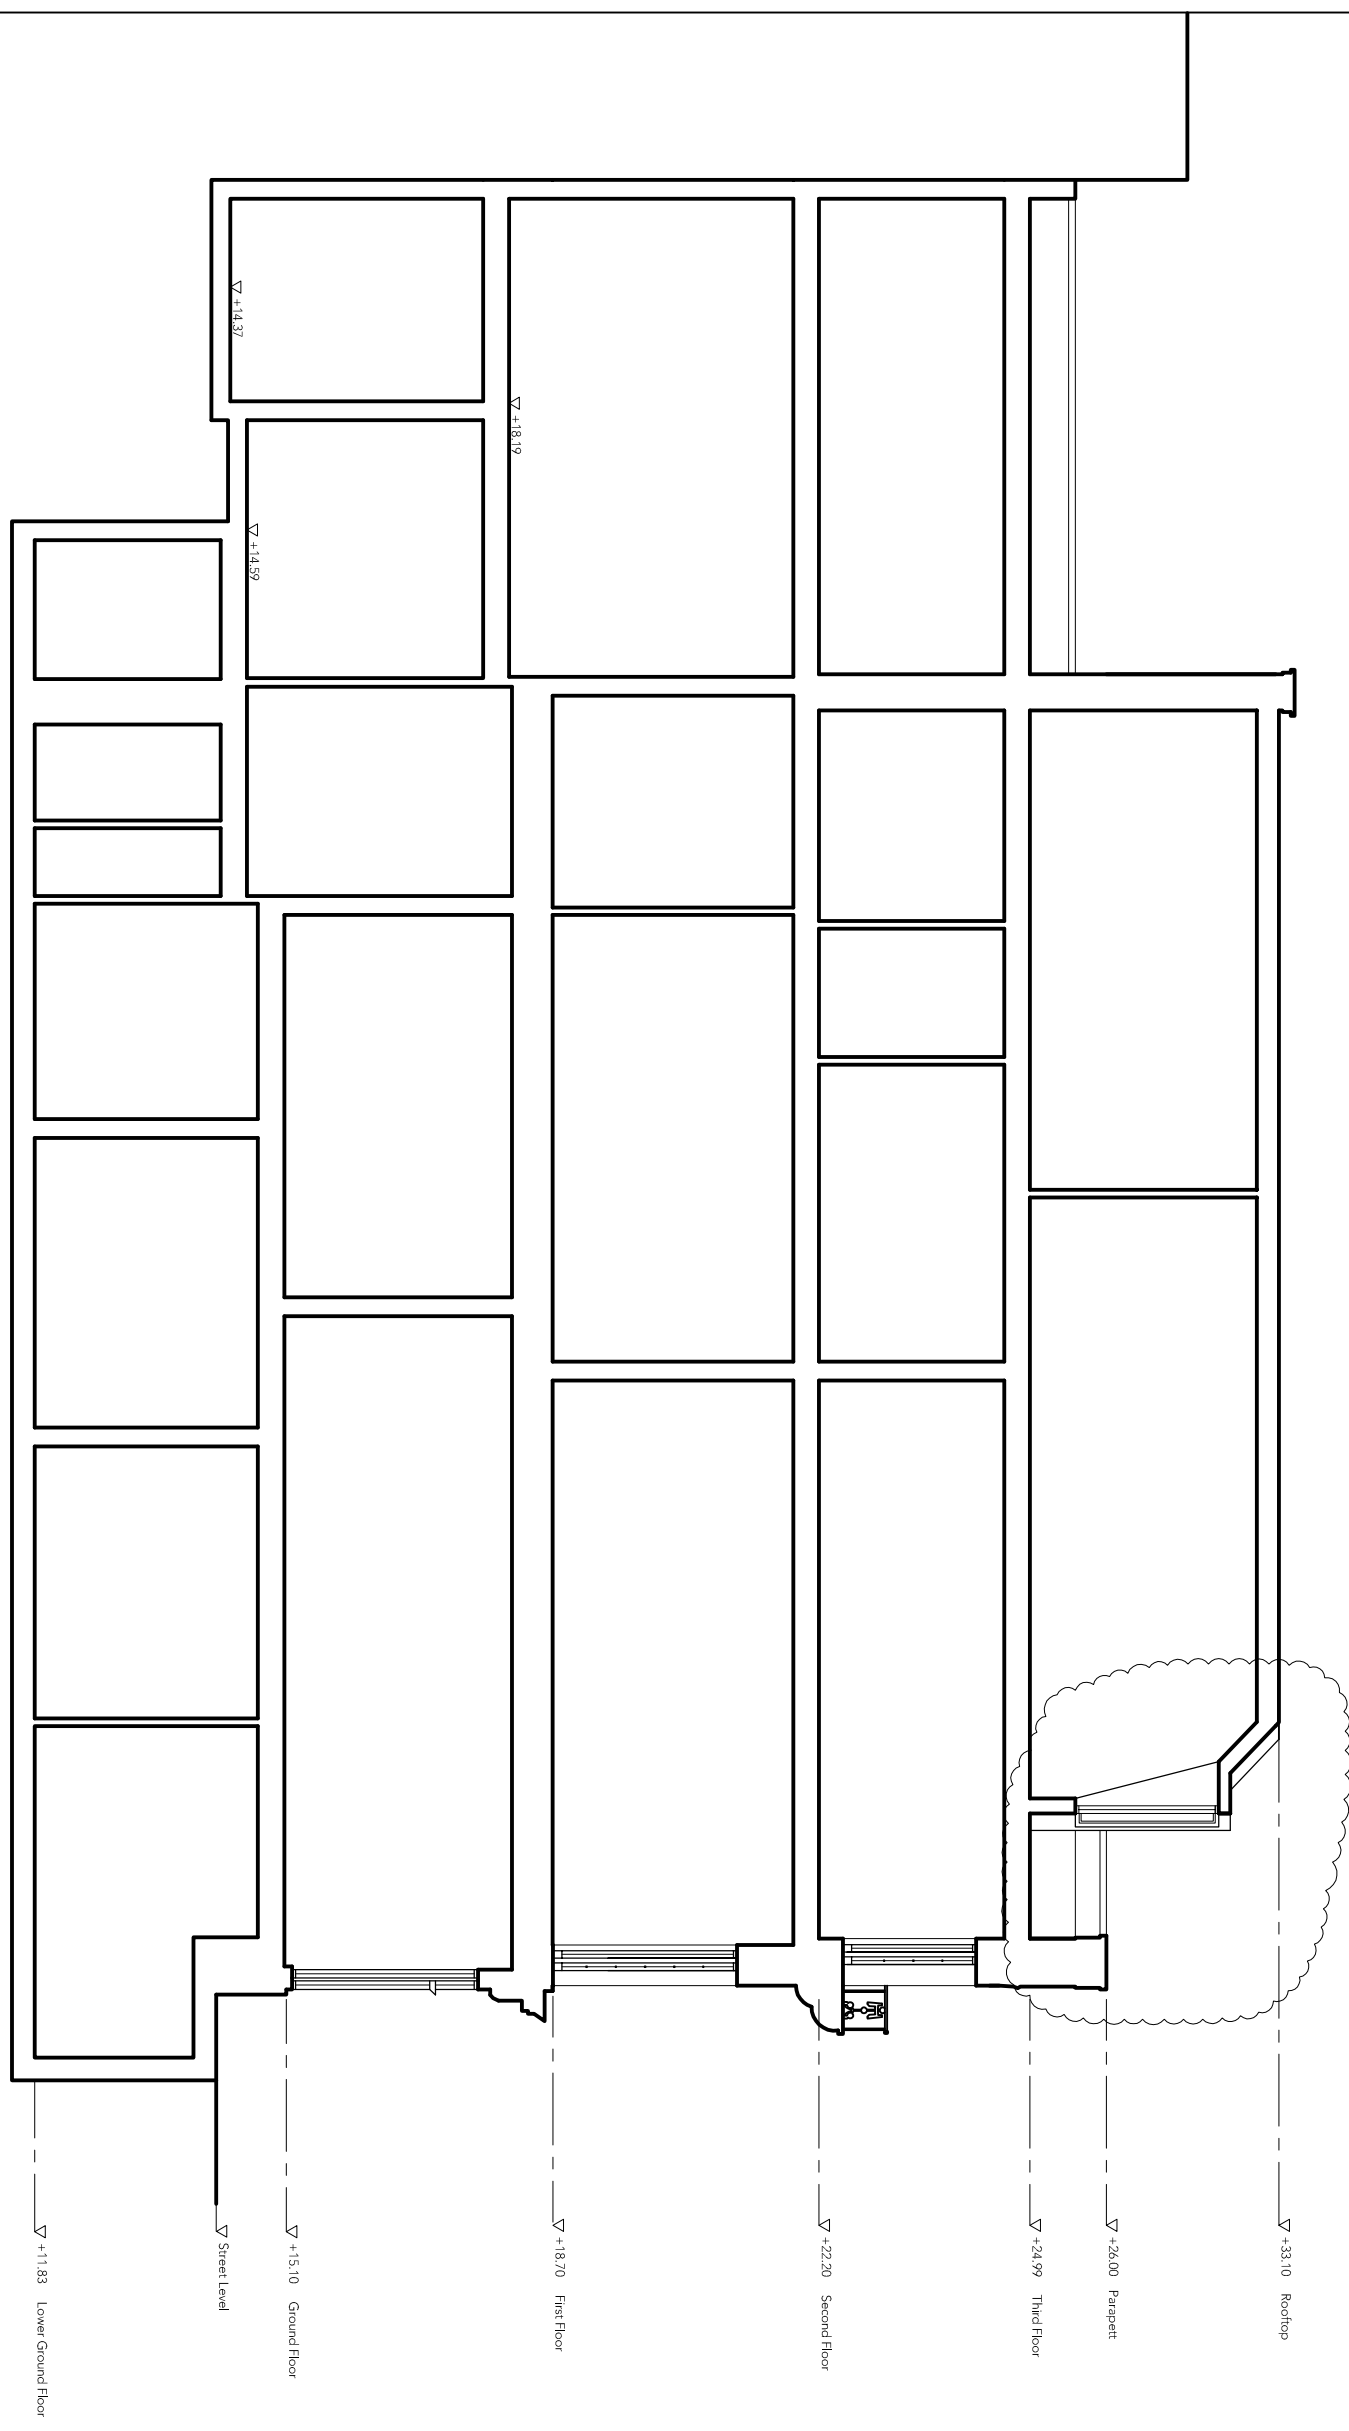

1 Section AA
scale 1:100



STUDIO
Architecture & Interior Design

10 RATHBONE PLACE LONDON W1T 1HP T: 020 7638 3838 F: 020 7638 3659 WWW.TGSTUDIO.CO.UK

PROJECT
2 BRITANNIA STREET
WC1X 9JE

DRAWING
PROPOSED SECTION AA

DATE	DRAWN BY	CHECKED BY
2013.10.21	WL	TG

STATUS
PLANNING

SCALE @ A3
1:100@A3

DWG NO.
SE-123

REV
B