
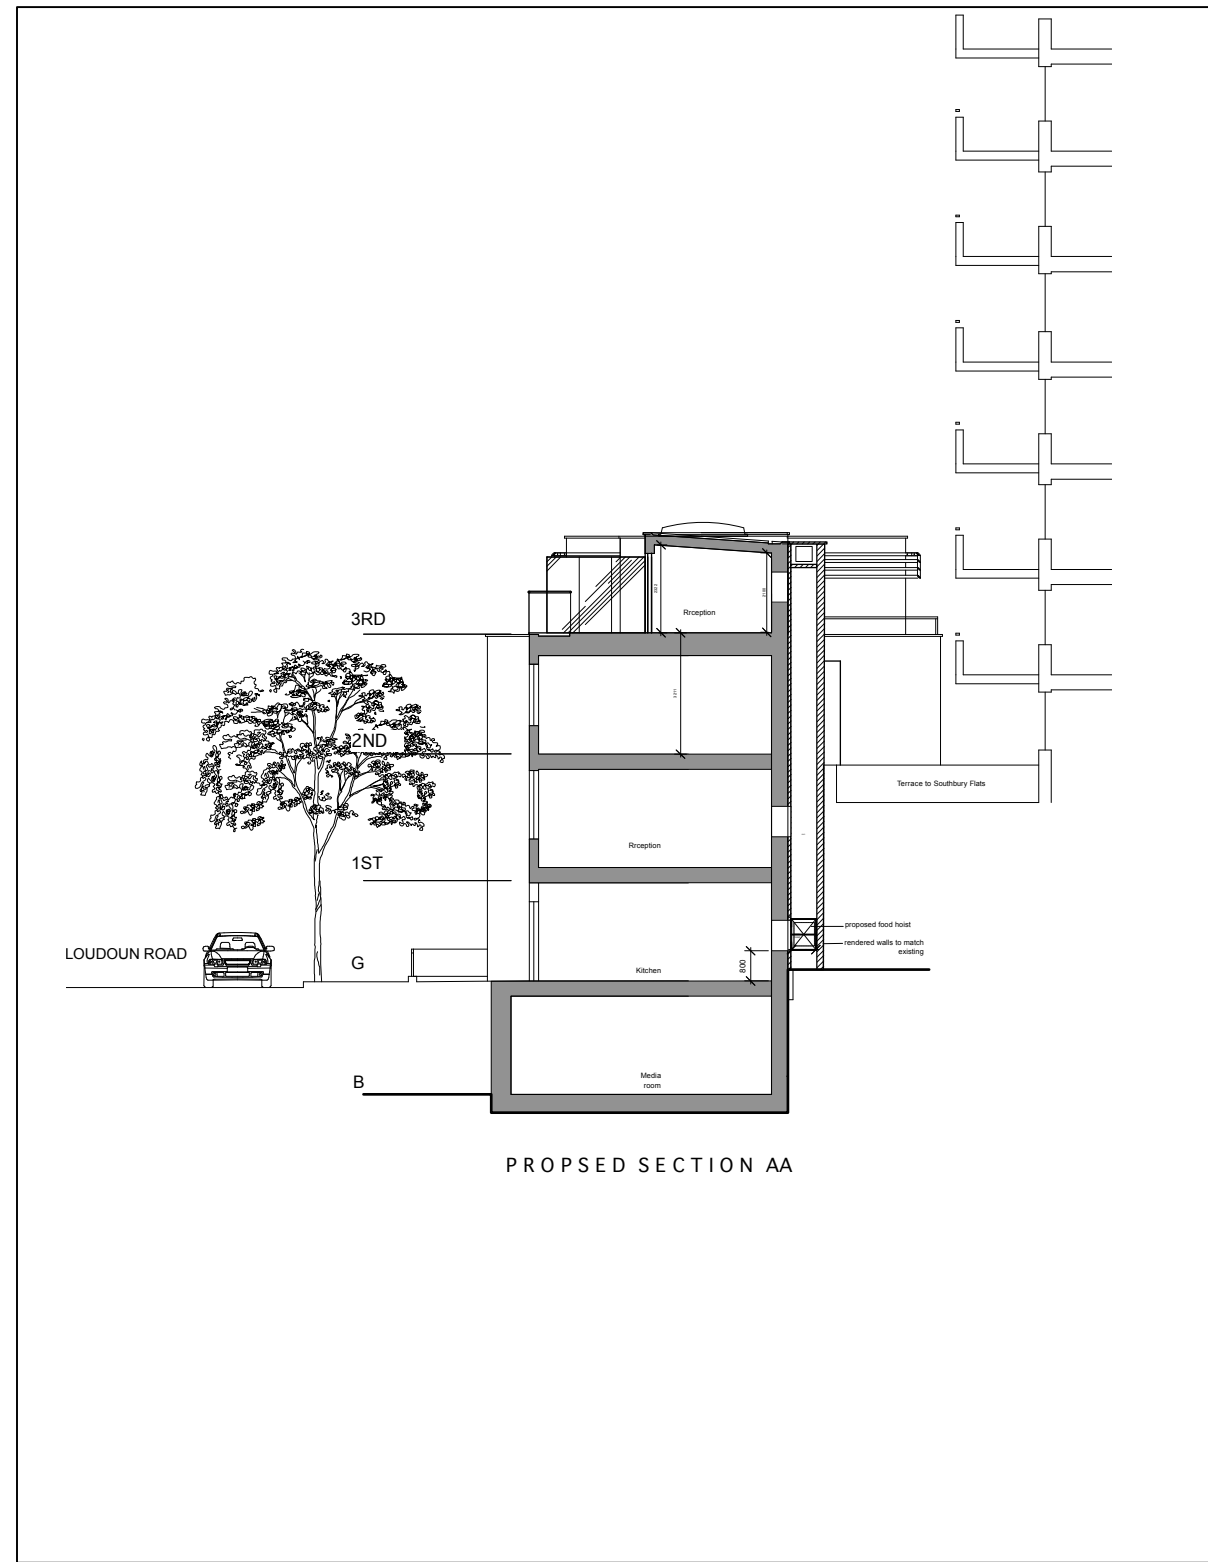


- NOTES
1. This drawing must not be scaled
 2. The contractor is to check all dimensions on site

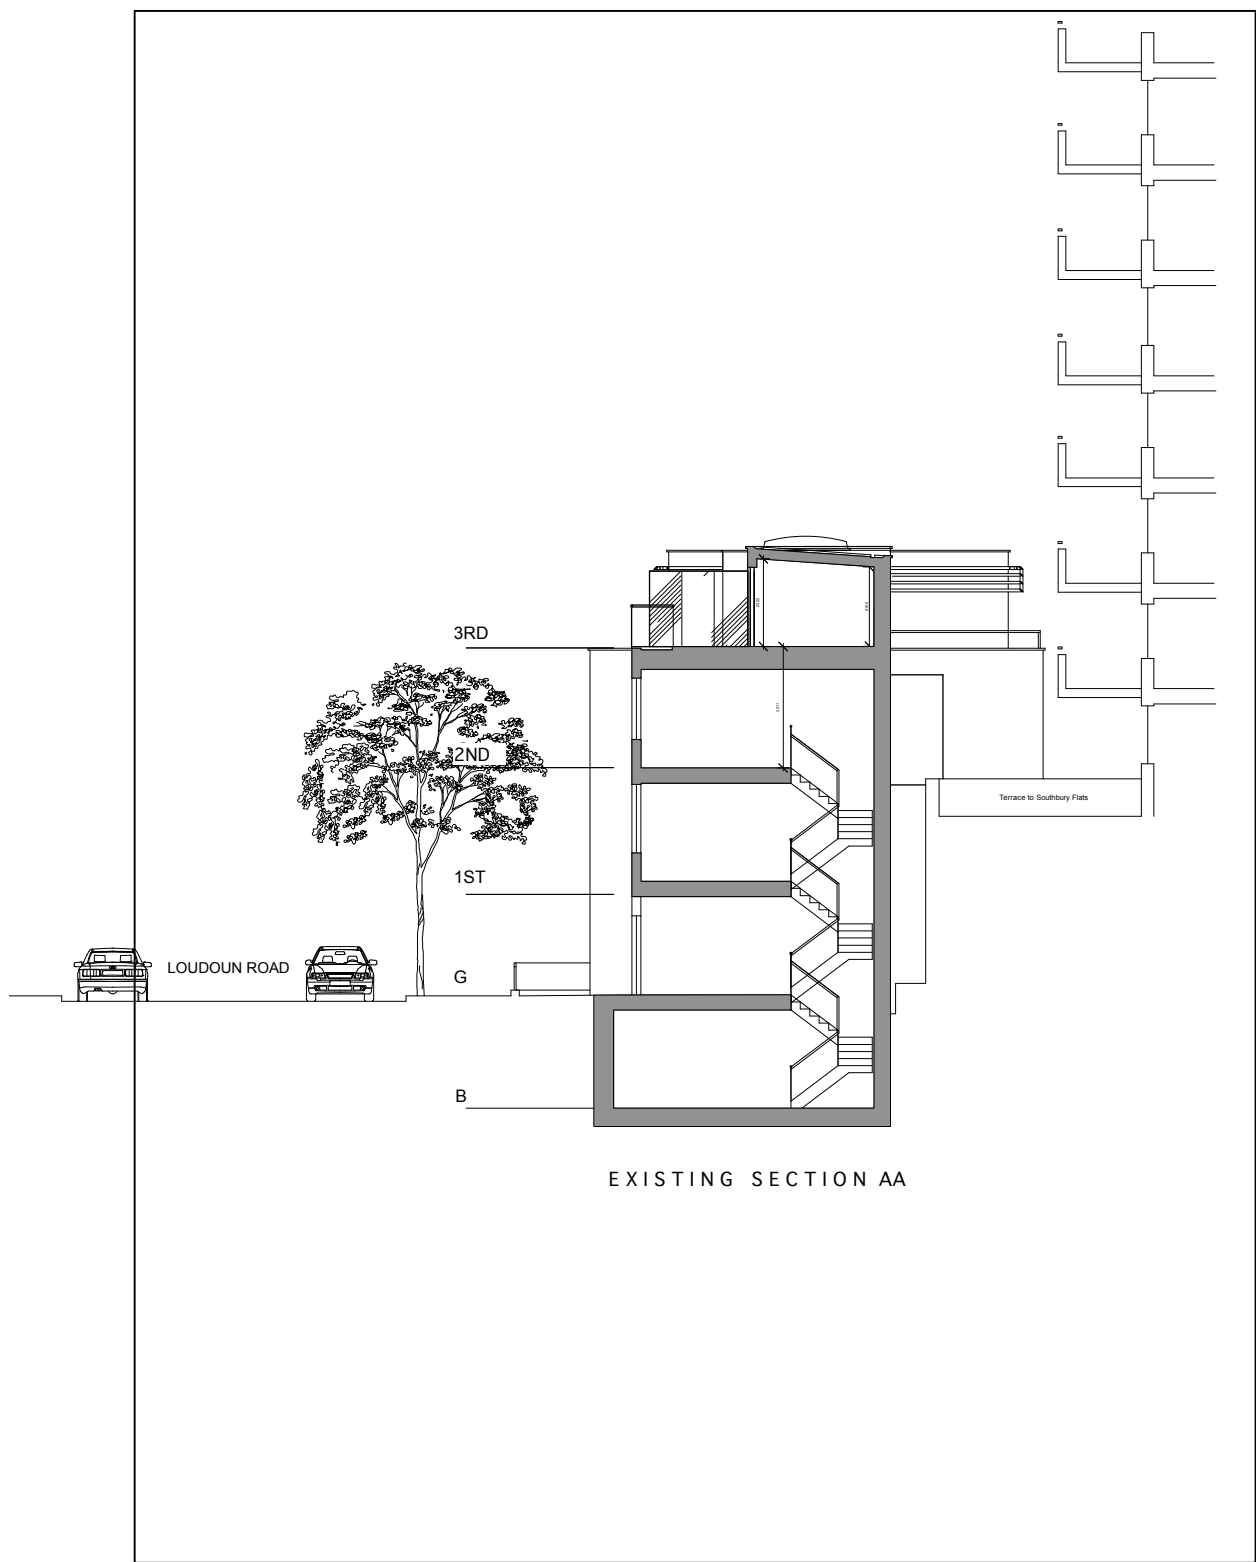

no.	revision	date
dwg type GENERAL ARRANGEMENT		
dwg status PLANNING		
Sacks Maguire Architects 155a Regents Park Road London NW1 8BB Telephone 020 7431 0665 Fax 020 7431 4398		
Project 1 BELMONT COURT 150 LOUDON ROAD NW8 0AN		
Title EXISING AND PROPOSED SECTIONS		
Client MR & MRS GRIMM		
scale 1 : 50 @ A1	drawn Hulda	date July '11
job number	drawing number	revision
531	P07	*