


NOTE
 DO NOT SCALE FROM THIS DRAWING
 THIS IS A CONCEPT DRAWING AND FORMS THE CONCEPT BRIEF TO THE PROJECT ARCHITECT
 INFORMATION CONTAINED WITHIN THIS DRAWING IS THE SOLE COPYRIGHT OF
 TG STUDIO AND IS NOT TO BE REPRODUCED WITHOUT PERMISSION
 TG STUDIO IS TO BE NOTIFIED IMMEDIATELY OF ANY DISCREPANCIES

PLANNING APPLICATION 21.10.2013
 A - TITLE BLOCK & SCALE AMENDED 06.11.2013
 B - LAYOUT AMENDED 21.03.2013
 C - NEW WINDOW TO ADD & ONE BEDROOMS TO GAMES ROOMS 15.04.2013

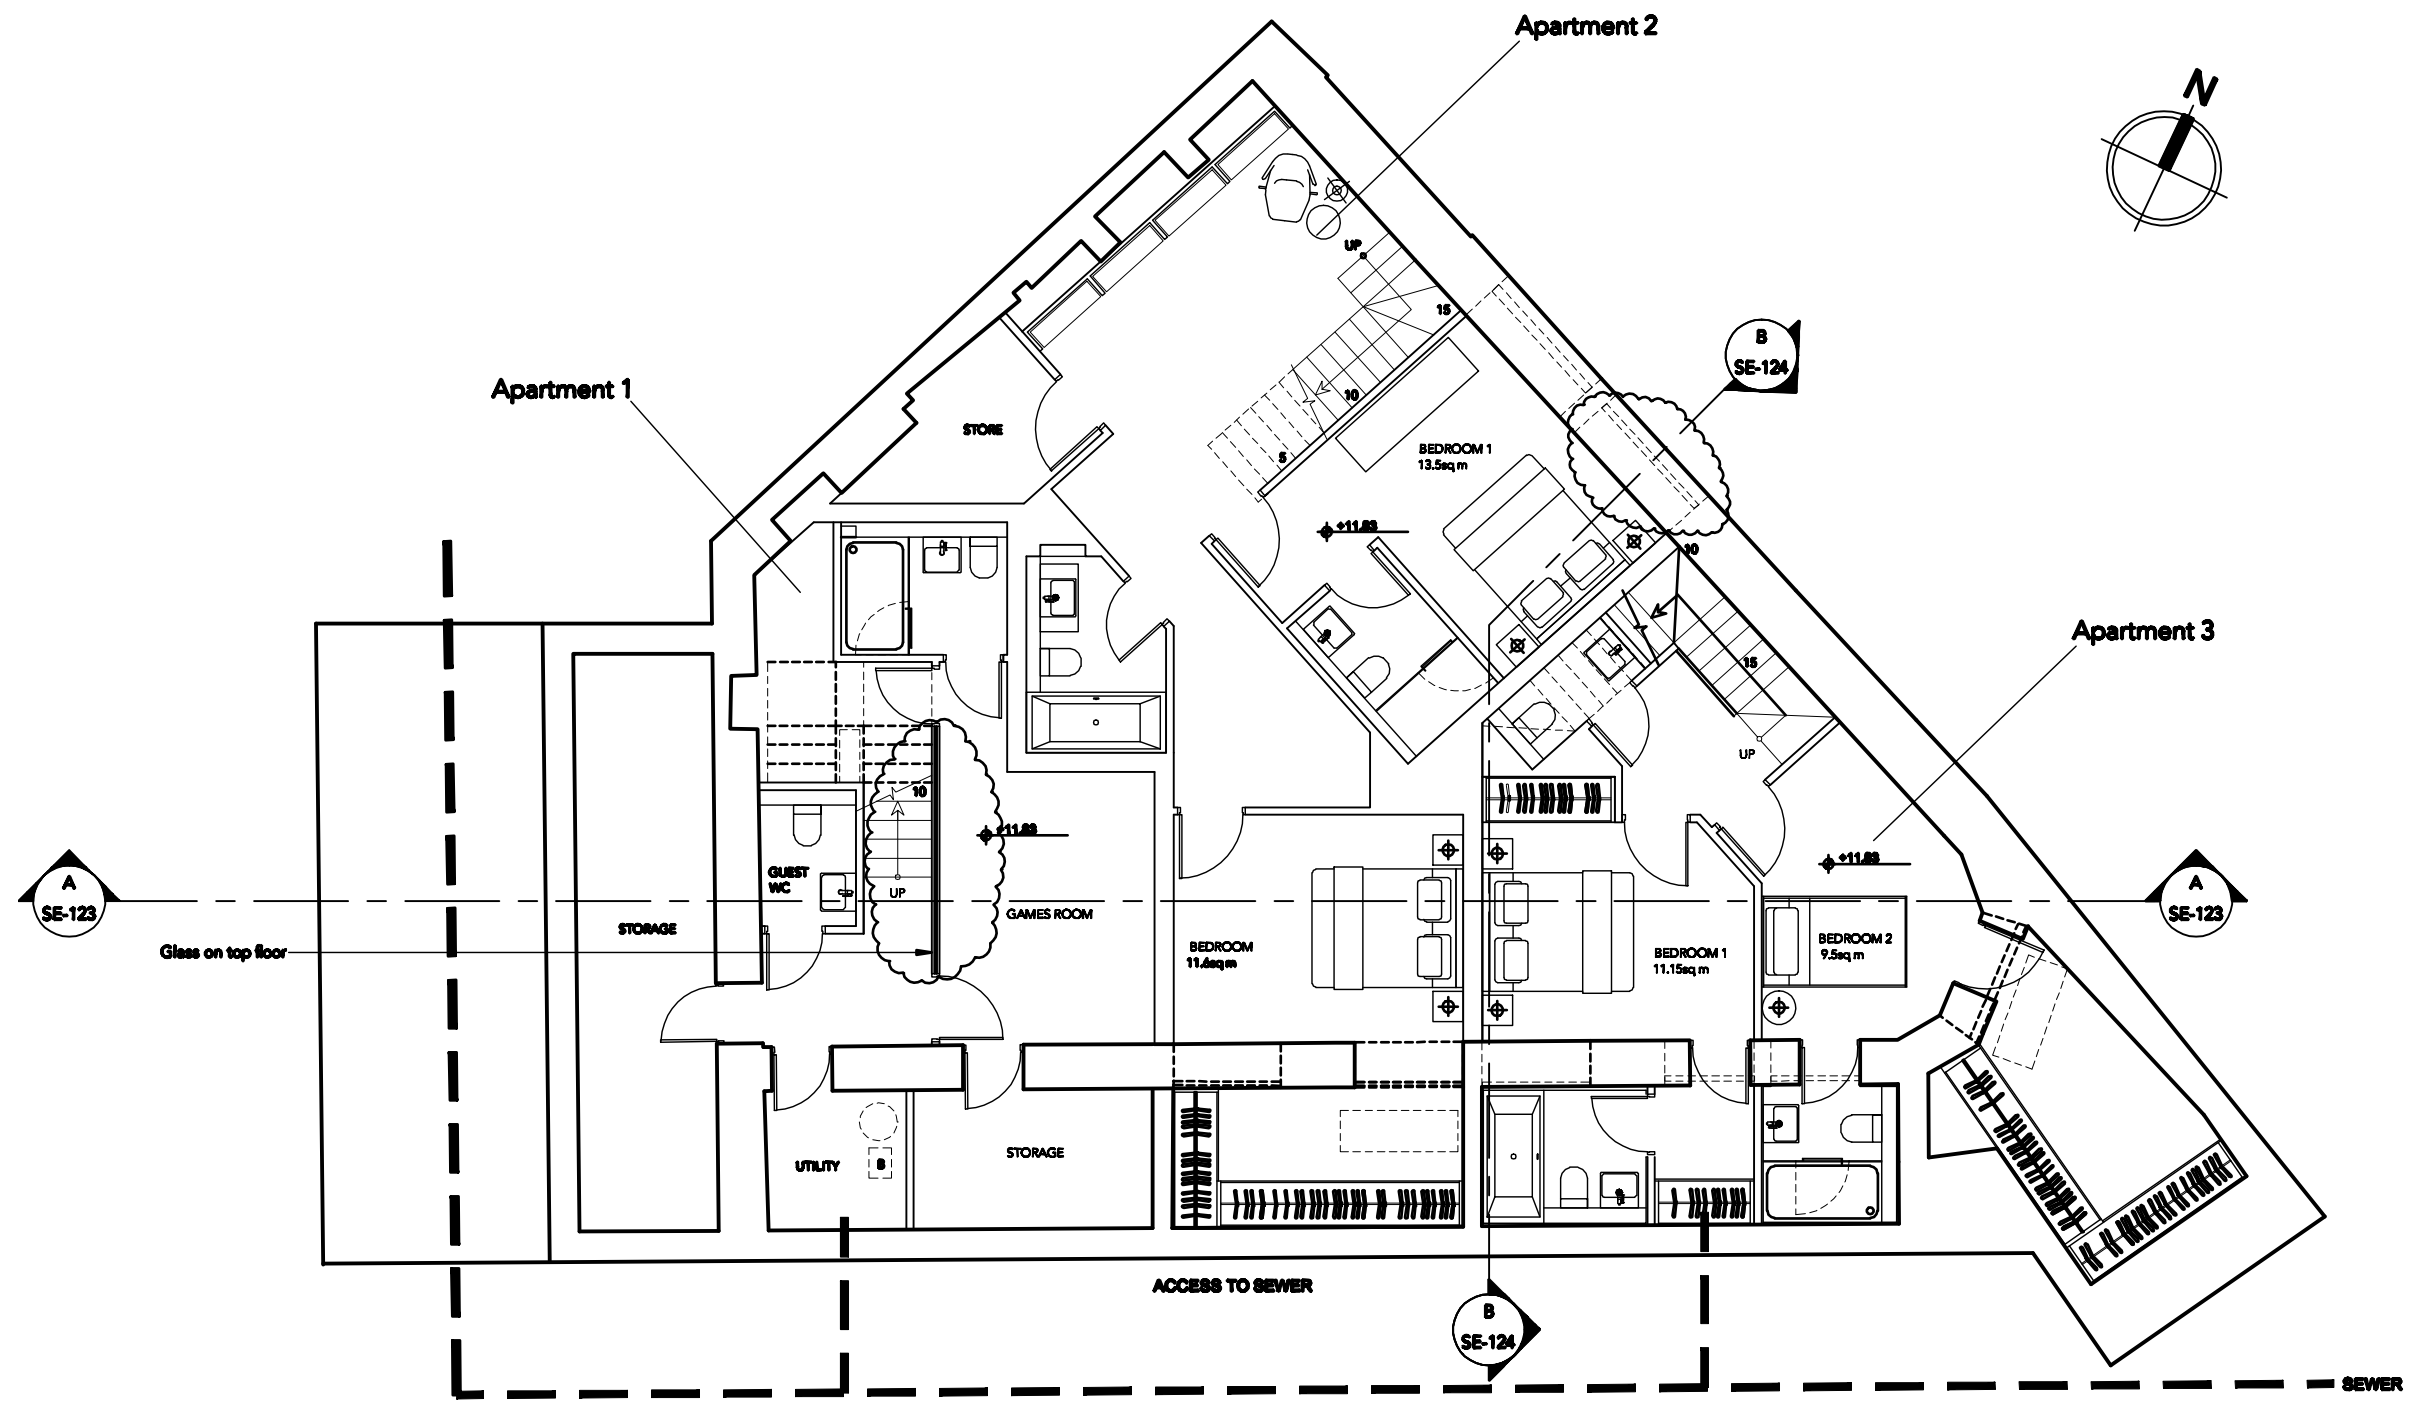

2 Lower Ground Floor Layout plan
 scale 1:100

TG
STUDIO
 Architecture & Interior Design
 10 BATHONE PLACE LONDON W1P 1WP T 020 7486 3838 F 020 7486 5697 WWW.TG-STUDIO.CO.UK

PROJECT 2 BRITANNIA STREET
 WC1X 9JE

DRAWING PROPOSED LOWER GROUND FLOOR
 LAYOUT PLAN

DATE 2013.10.21 DRAWN BY WL CHECKED BY TG

STATUS PLANNING SCALE @ A3 1:100 @ A3

DWG NO. FF-100 REF C