


NOTE  
 DO NOT SCALE FROM THIS DRAWING  
 THIS IS A CONCEPT DRAWING AND FORMS THE CONCEPT BRIEF TO THE PROJECT ARCHITECT  
 INFORMATION CONTAINED WITHIN THIS DRAWING IS THE SOLE COPYRIGHT OF  
 TG STUDIO AND IS NOT TO BE REPRODUCED WITHOUT PERMISSION  
 TG STUDIO IS TO BE NOTIFIED IMMEDIATELY OF ANY DISCREPANCIES

PLANNING APPLICATION  
 A - TITLE BLOCK & SCALE AMENDED 21.10.2013  
 B - SECOND GLAZING & BWC ADDED & RELOCATE ENTRANCE OF APARTMENT 2 06.11.2013  
 15.04.2013

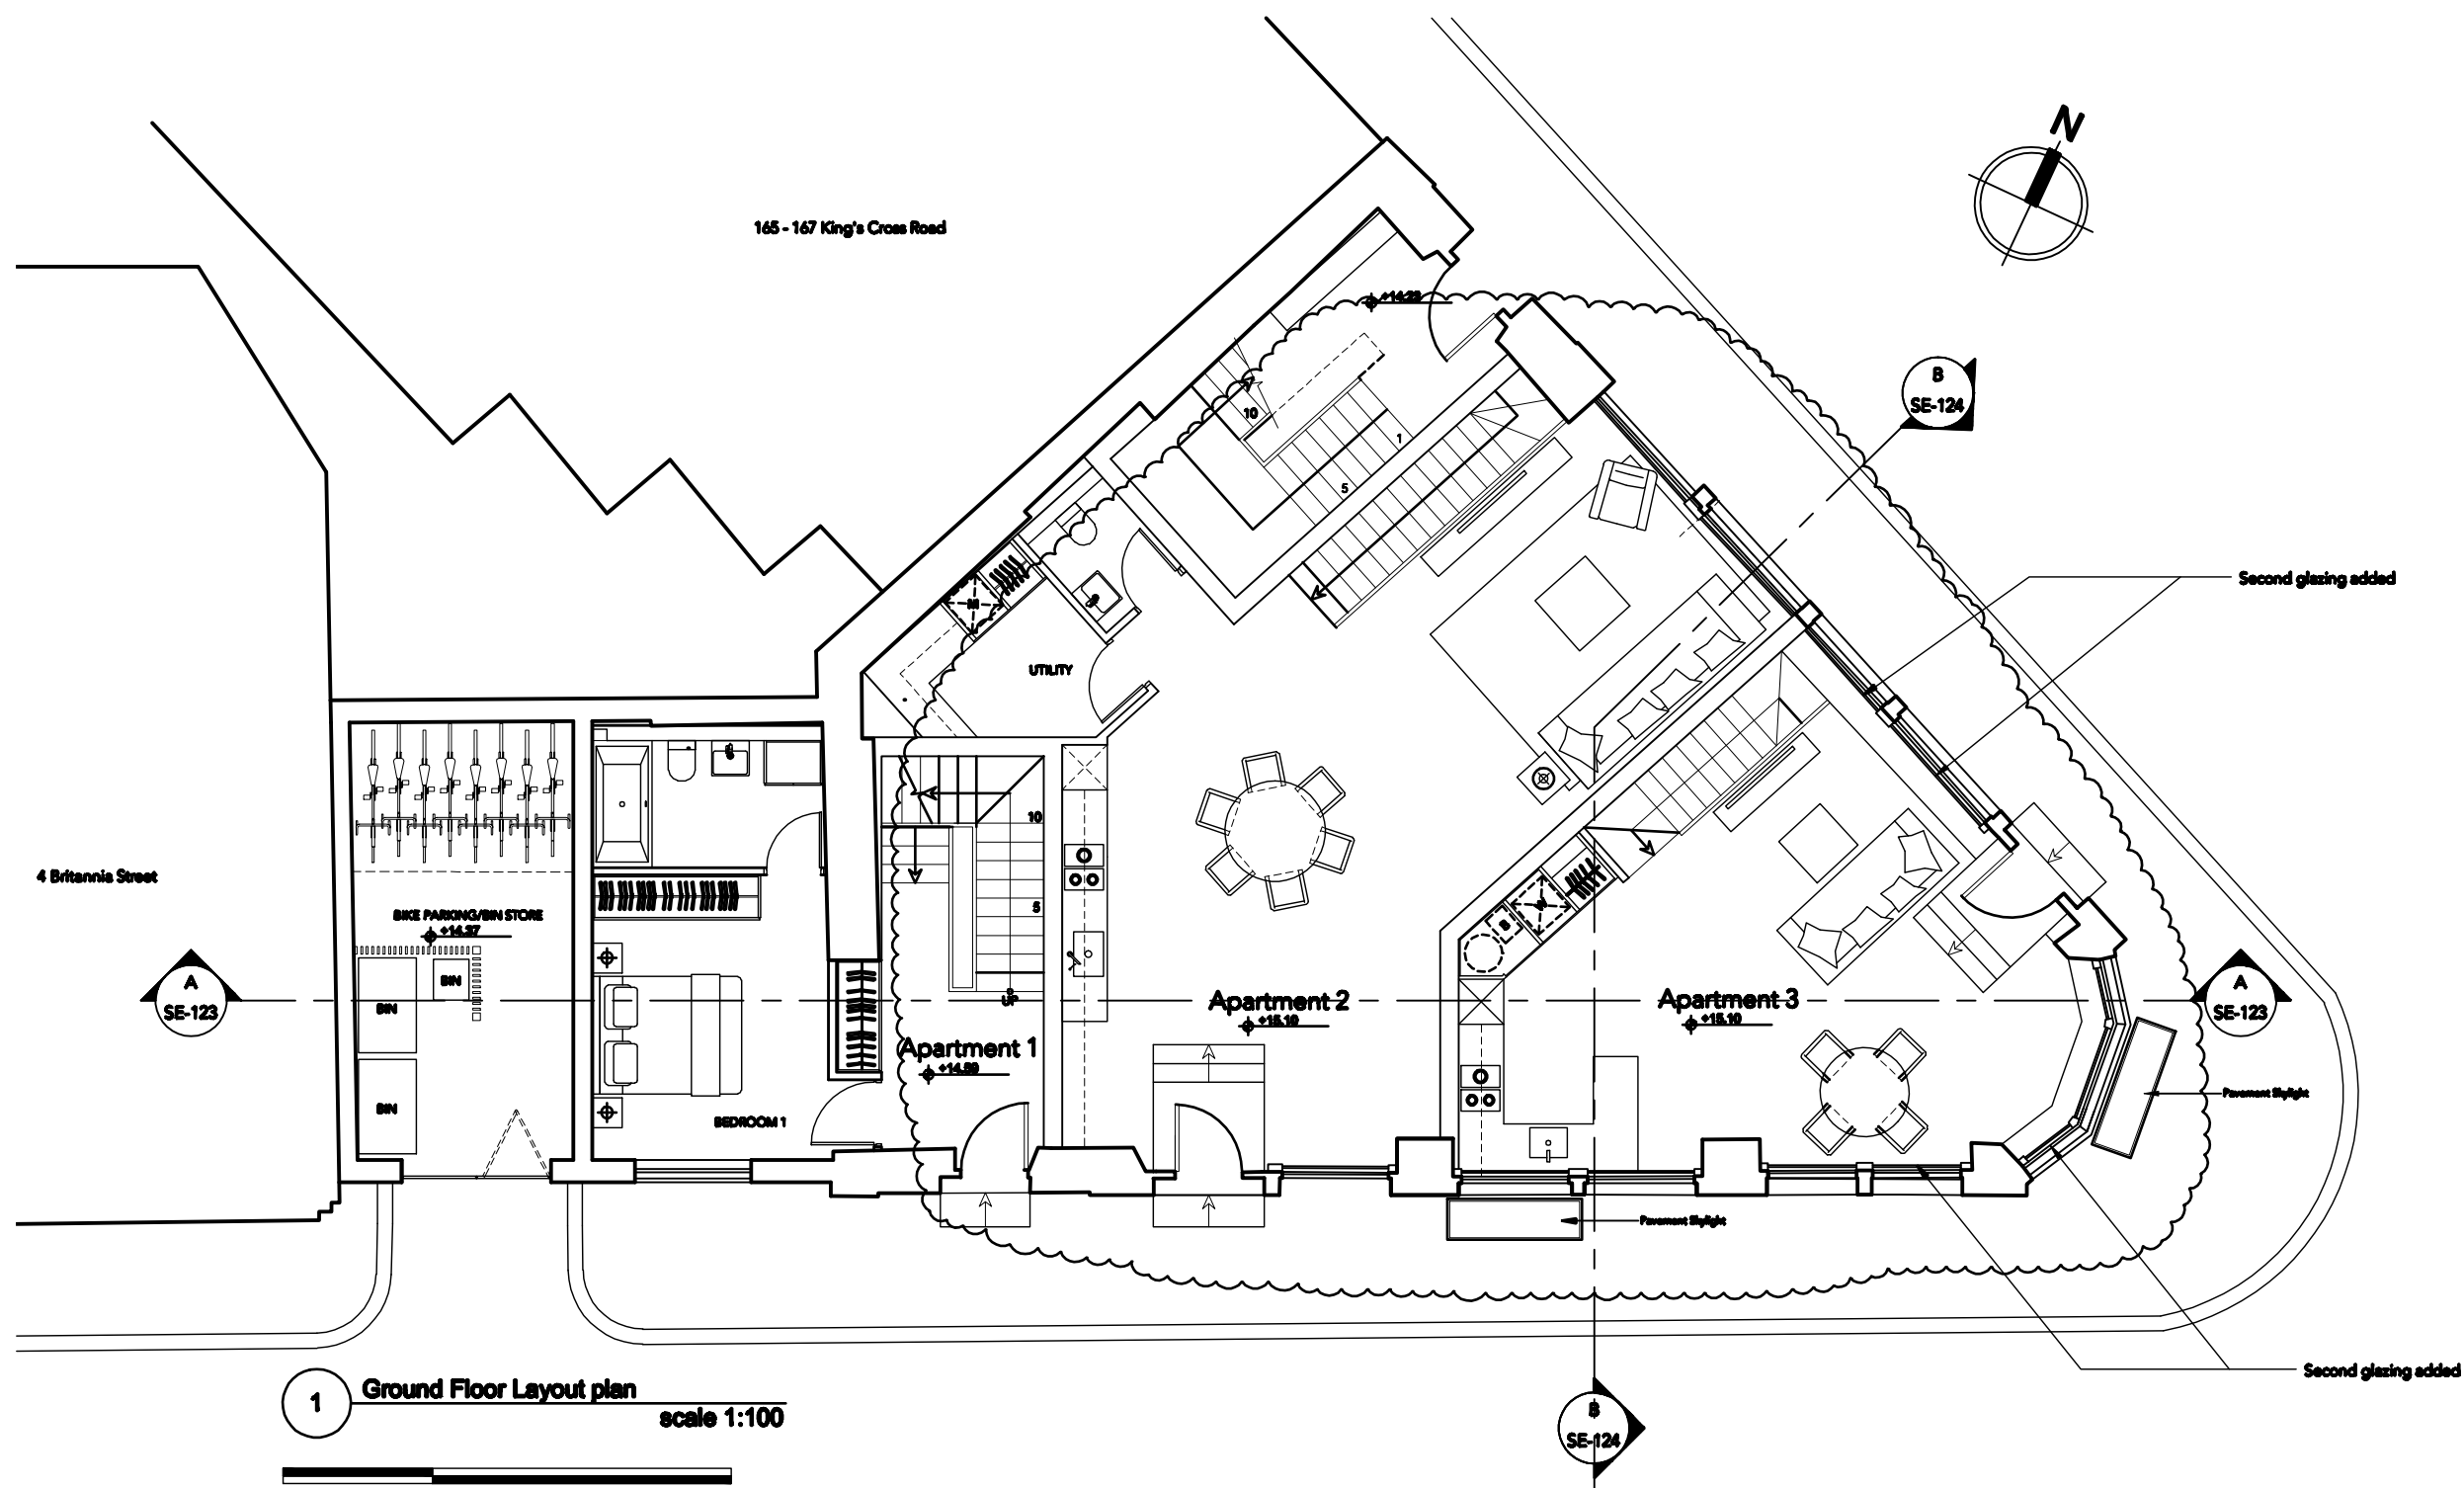

1 Ground Floor Layout plan scale 1:100



  
**STUDIO**  
 Architecture & Interior Design  
10 BATHONE PLACE LONDON W1P 7EP T 020 7686 3888 F 020 7686 5697 WWW.TG-STUDIO.CO.UK

PROJECT  
 2 BRITANNIA STREET  
 WC1X 9JE

DRAWING  
 PROPOSED GROUND FLOOR LAYOUT PLAN

DATE 2013.10.21 DRAWN BY WL CHECKED BY TG

STATUS PLANNING SCALE @ A3 1:100 @ A3

DWG NO. FF-101 REF B