



NOTE
DO NOT SCALE FROM THIS DRAWING
THIS IS A CONCEPT DRAWING AND FORMS THE CONCEPT BRIEF TO THE PROJECT ARCHITECT
INFORMATION CONTAINED WITHIN THIS DRAWING IS THE SOLE COPYRIGHT OF
TG STUDIO AND IS NOT TO BE REPRODUCED WITHOUT PERMISSION
TG STUDIO IS TO BE NOTIFIED IMMEDIATELY OF ANY DISCREPANCIES

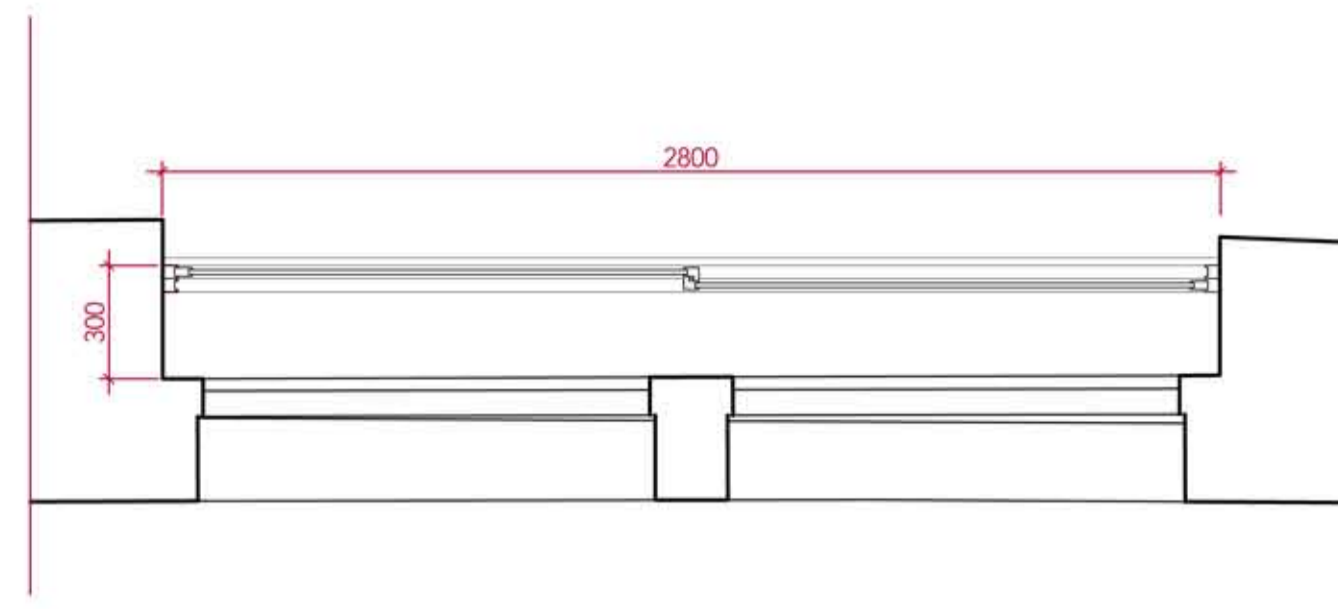

1 Proposed Plan scale 1:20

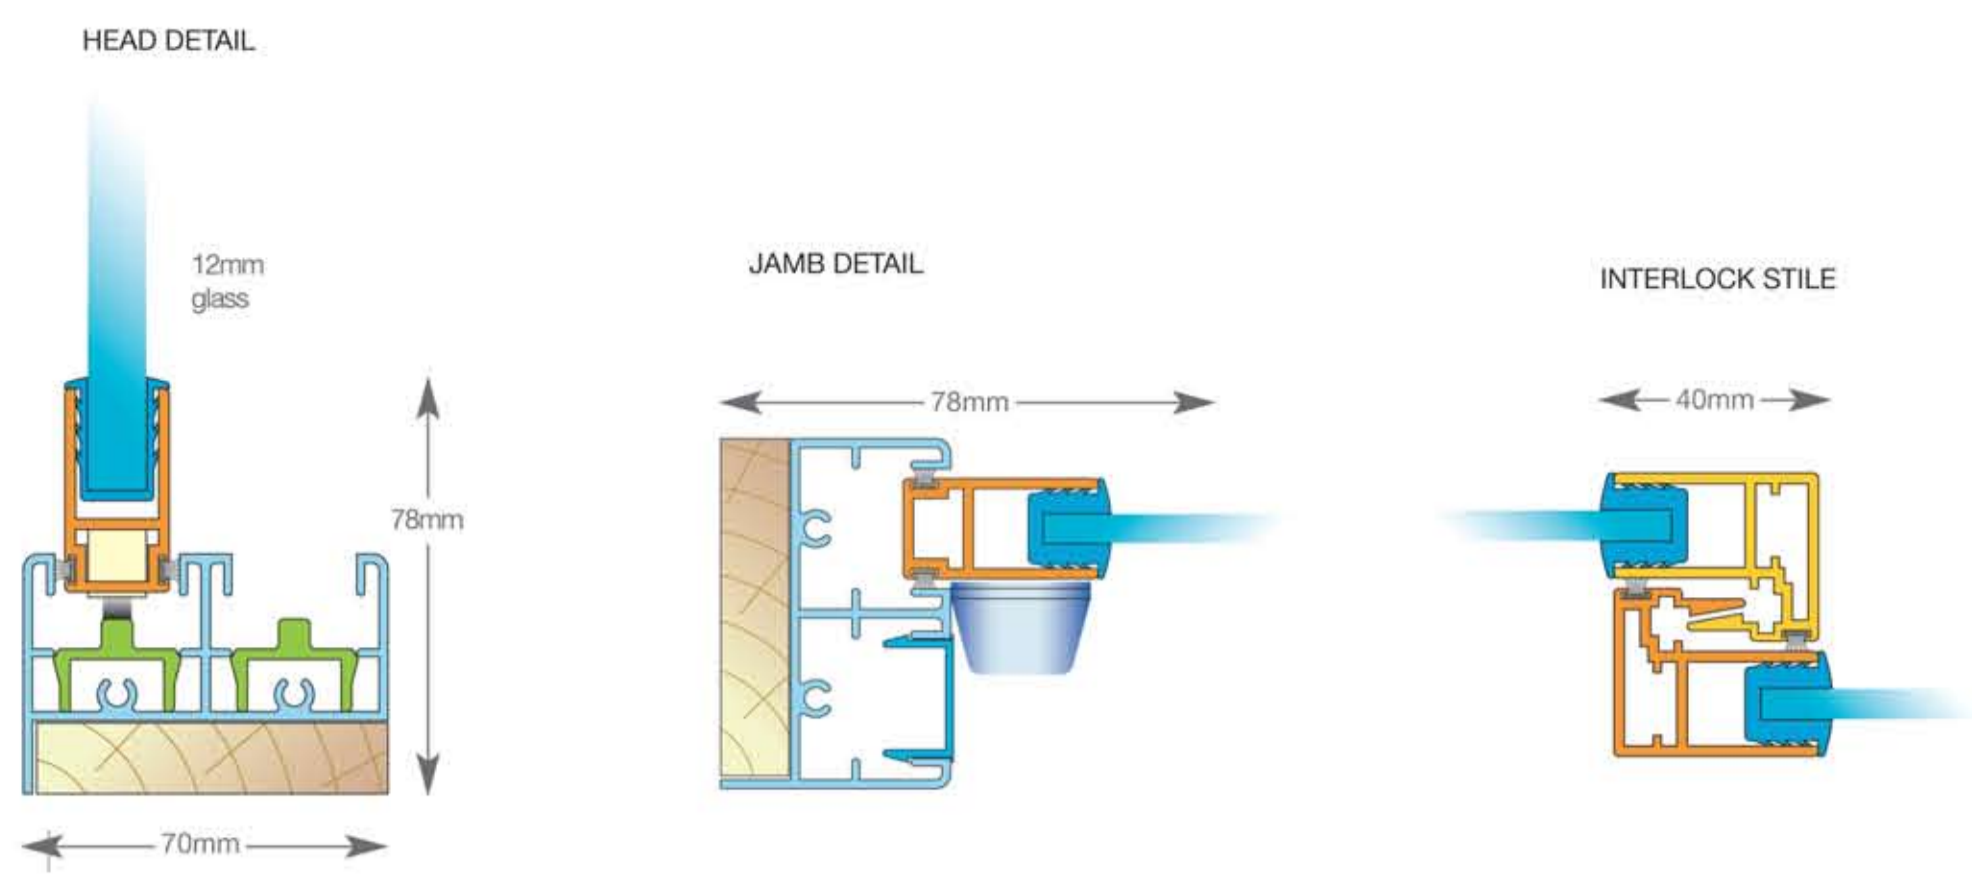


5 Window frame details scale 1:20


Secondary glazing
to be set back of 300 mm
to allow opening of original windows



2 External proposed elevation scale 1:20

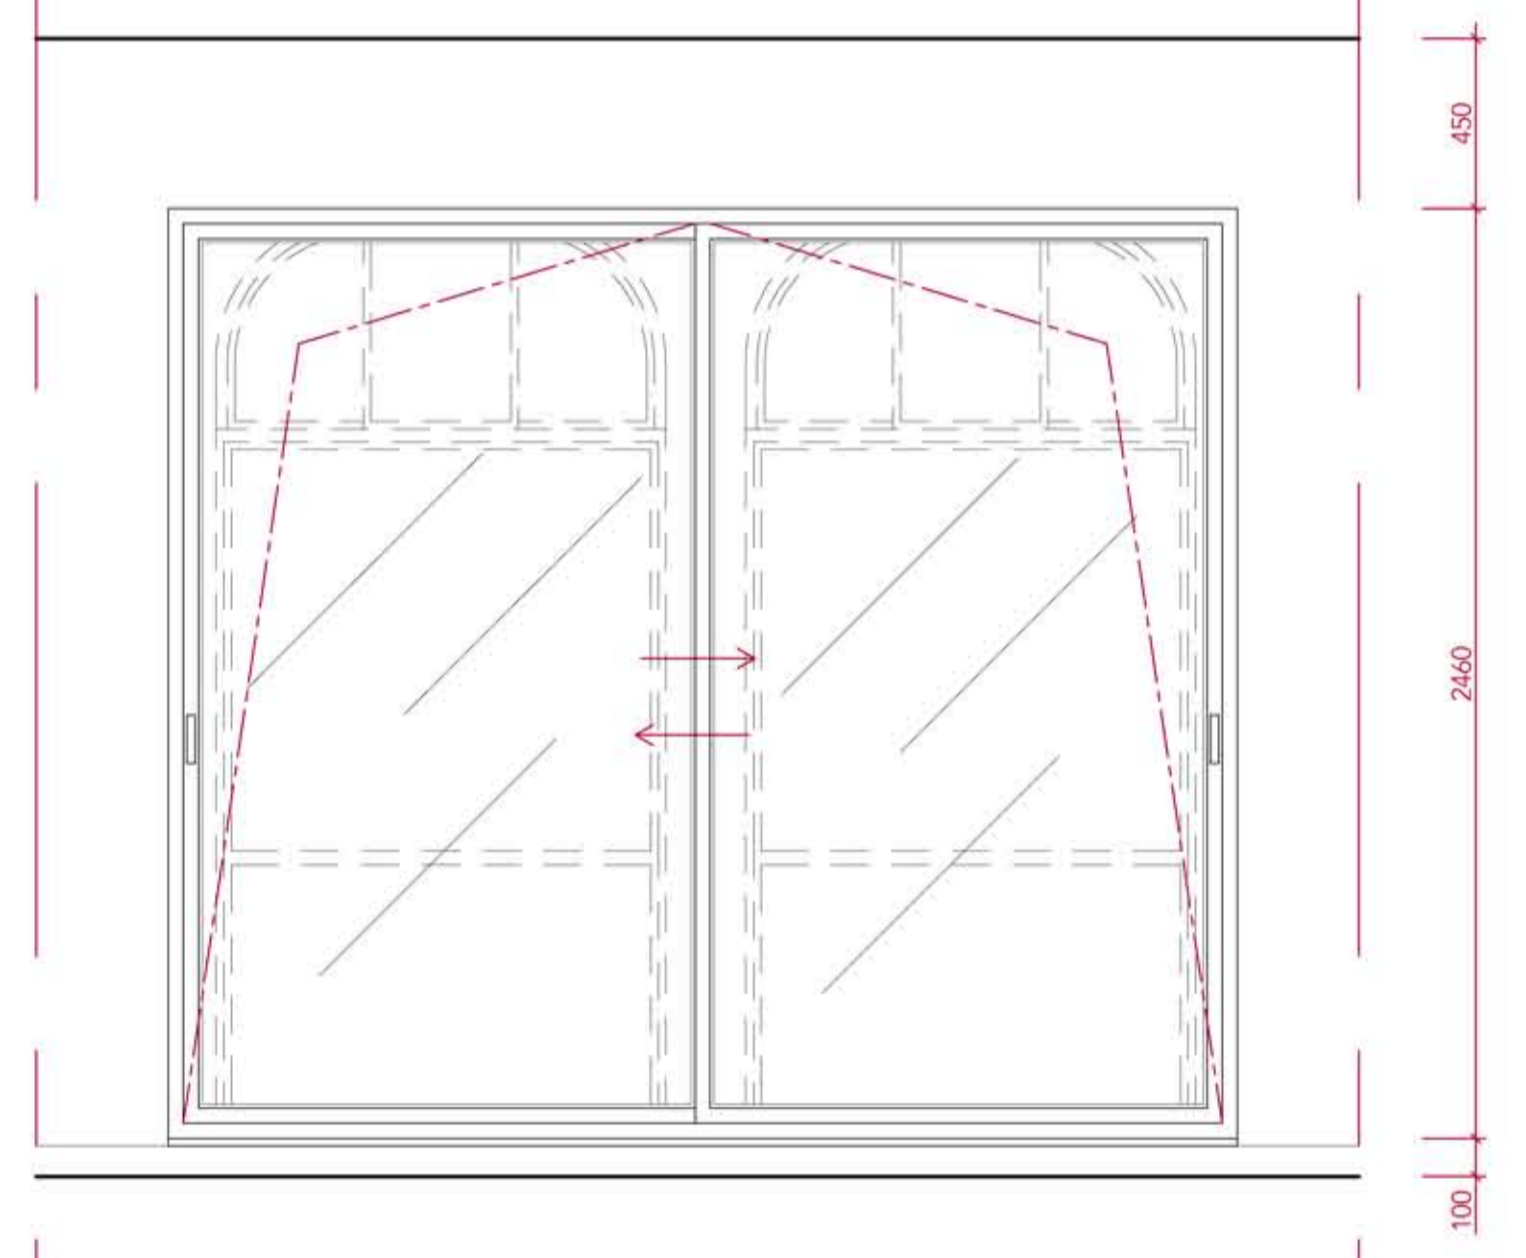

3 Internal proposed elevation scale 1:20

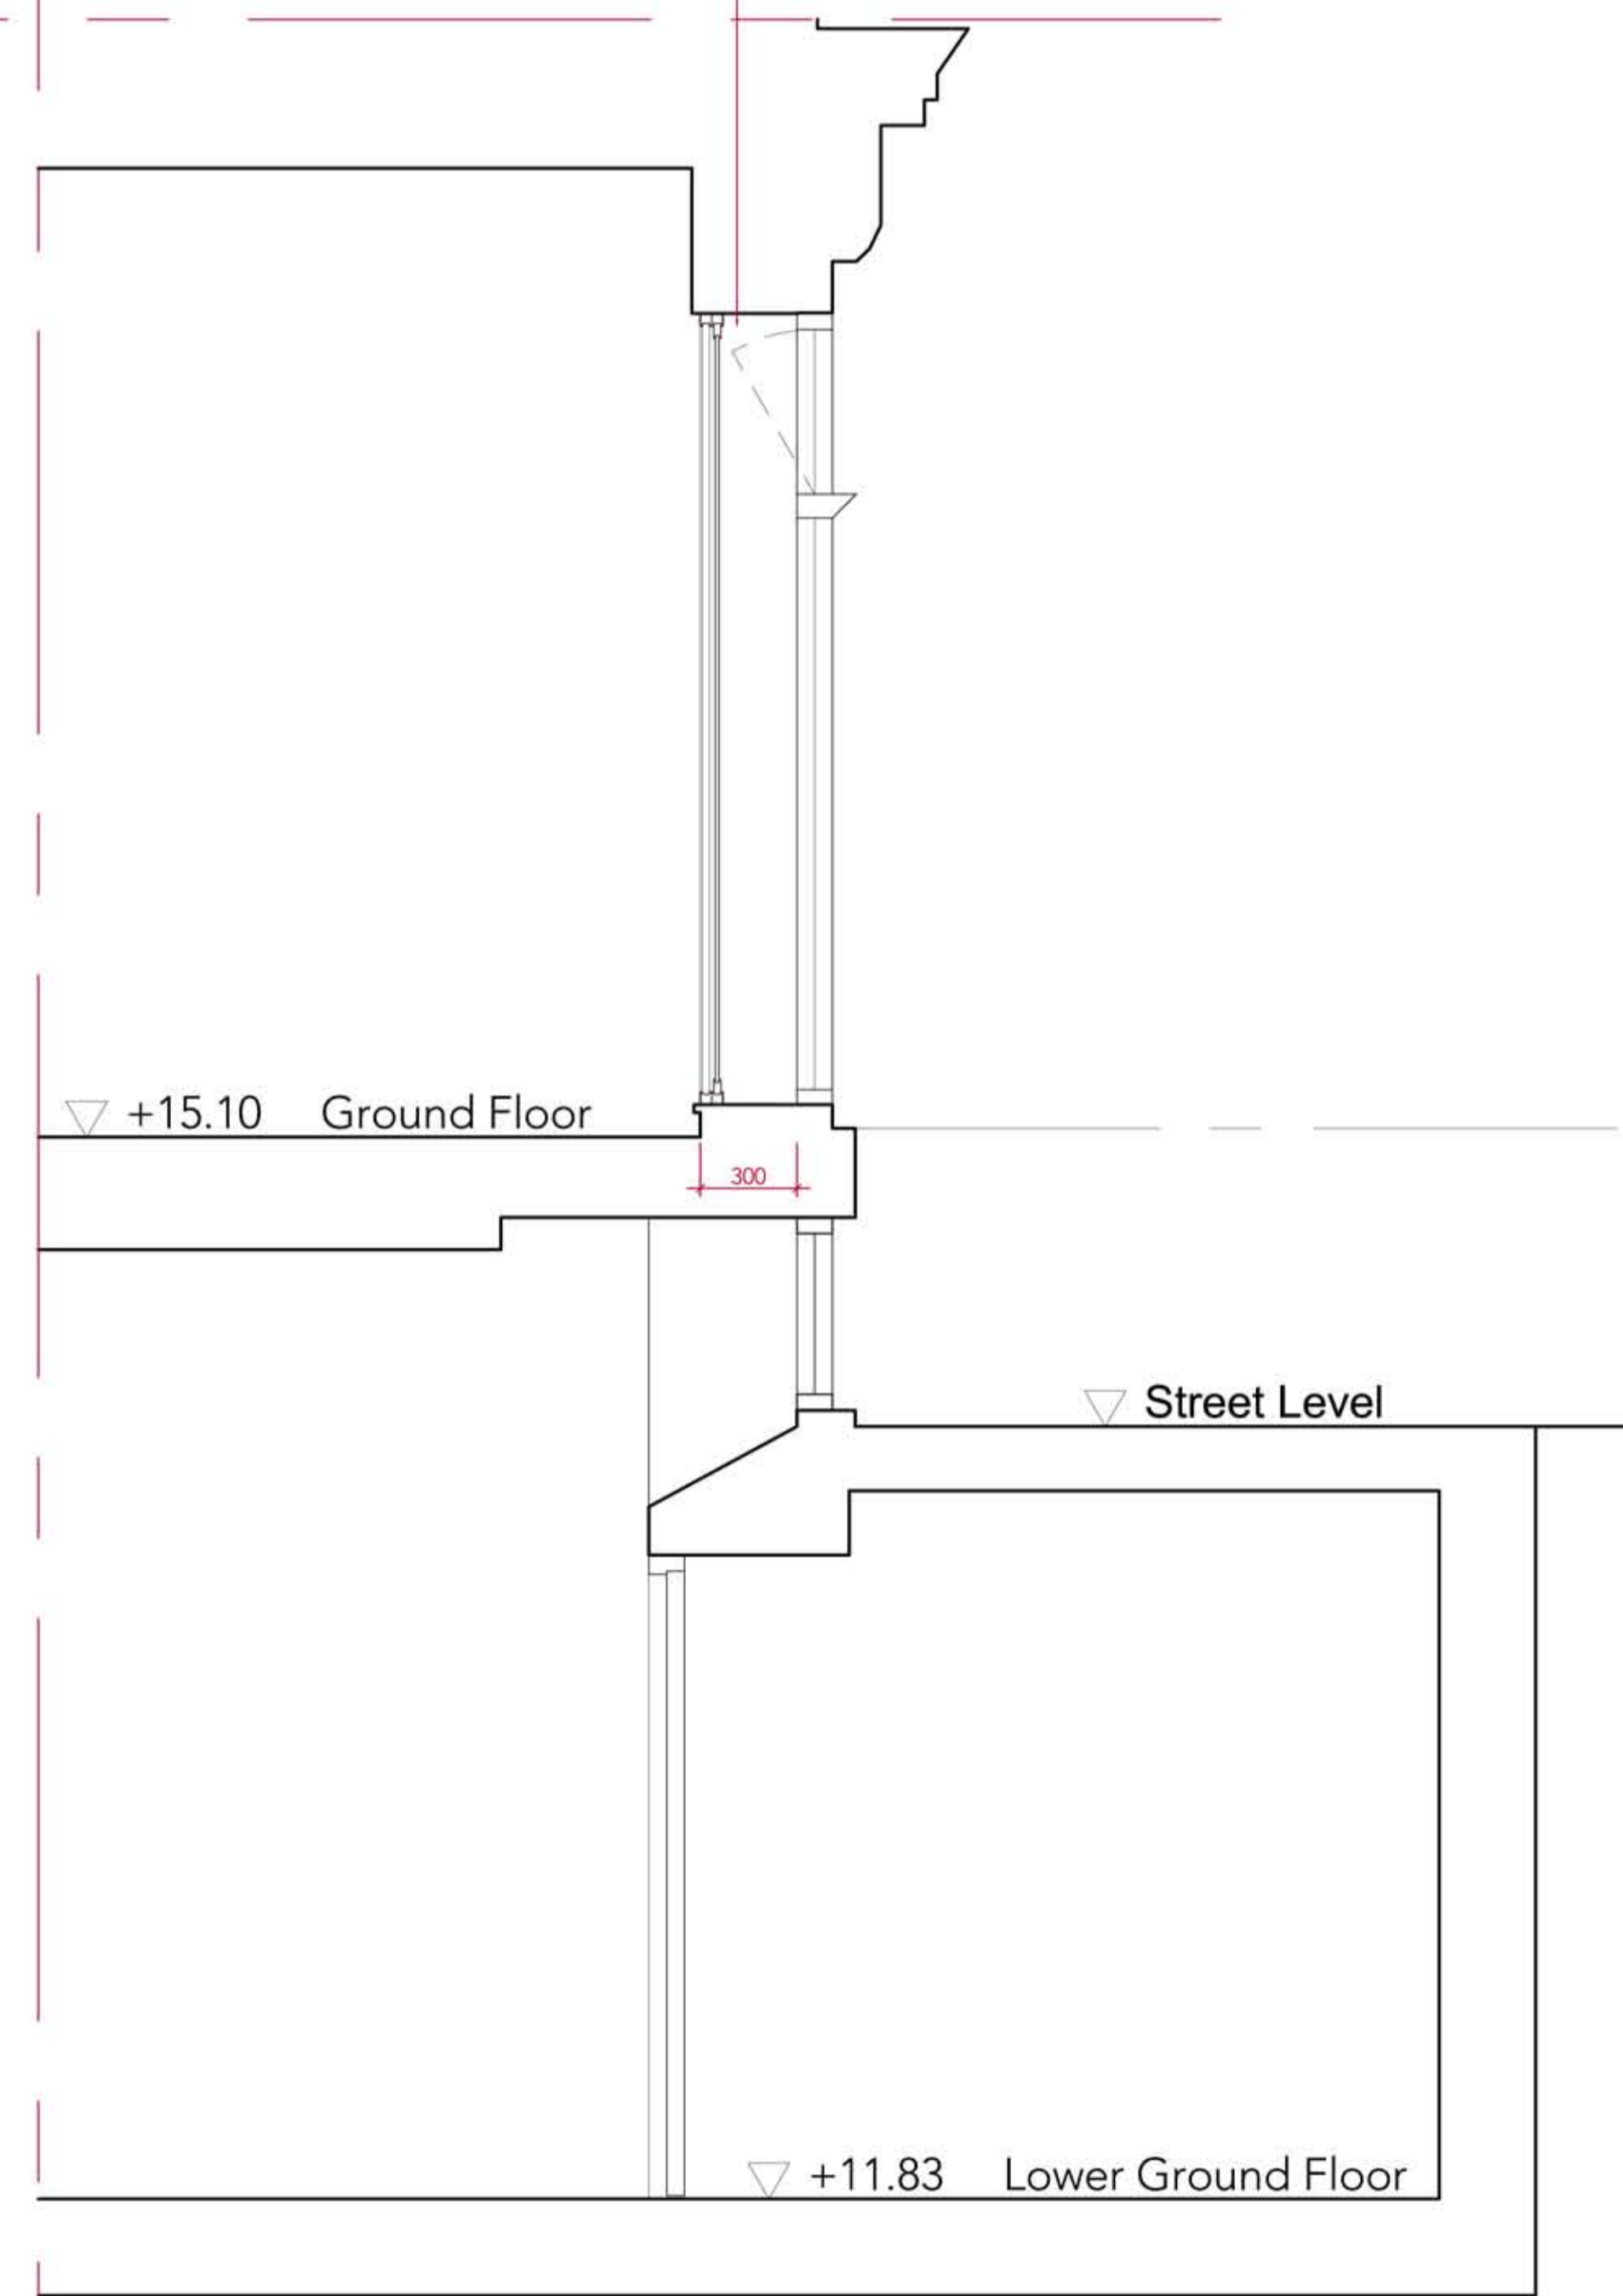

4 Proposed section scale 1:20

TG STUDIO
Architecture & Interior Design
10 RATHBONE PLACE LONDON W1T 1HP T 020 7636 3038 F 020 7636 5609 WWW.TG-STUDIO.CO.UK

PROJECT
2 BRITANNIA STREET
WC1X 9JE

DRAWING
PROPOSED GROUND FLOOR
SECONDARY GLAZING DETAIL

DATE 2014.04.11 DRAWN BY MS CHECKED BY TG

STATUS PLANNING SCALE 1:20

DWG NO. DT-102 REV