



NOTE
DO NOT SCALE FROM THIS DRAWING.
THIS IS A CONCEPT DRAWING AND CHECK THE CONCEPT BEFORE TO THE PROJECT ARCHITECT.
THIS DRAWING IS NOT TO BE REPRODUCED WITHOUT PERMISSION FROM THE ARCHITECT.
THIS STUDIO IS NOT BE HELD RESPONSIBLE FOR ANY DISCREPANCIES.


REVISIONS DATE

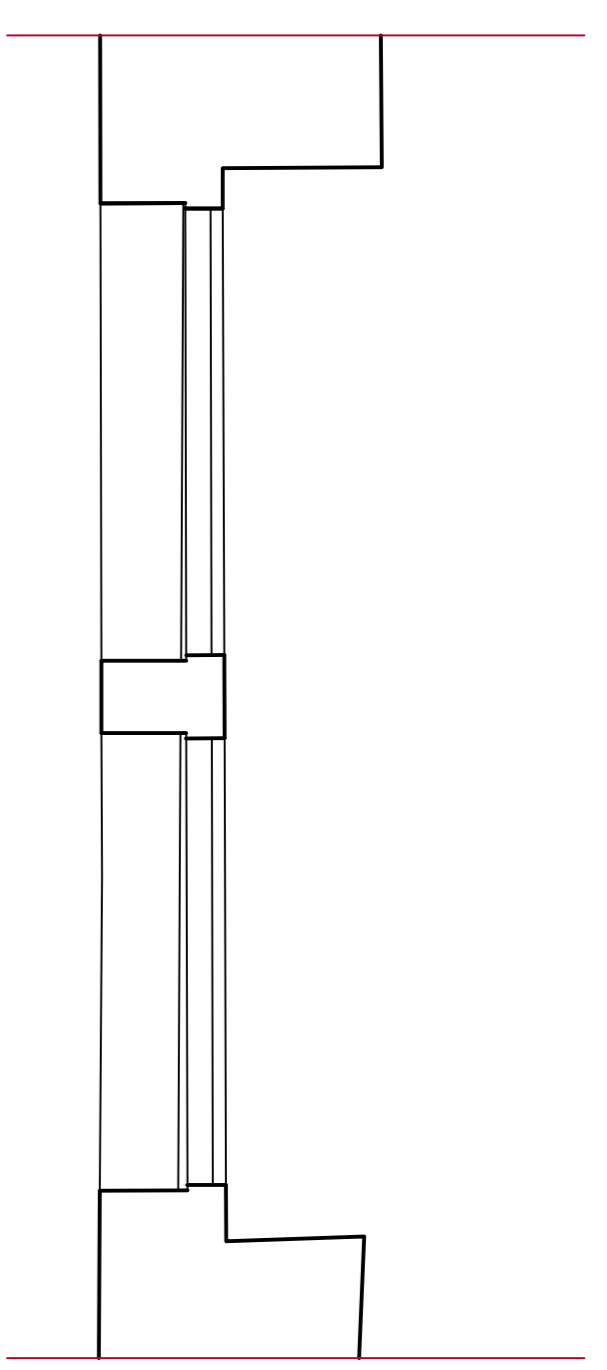


1 Existing Plan
scale 1:20

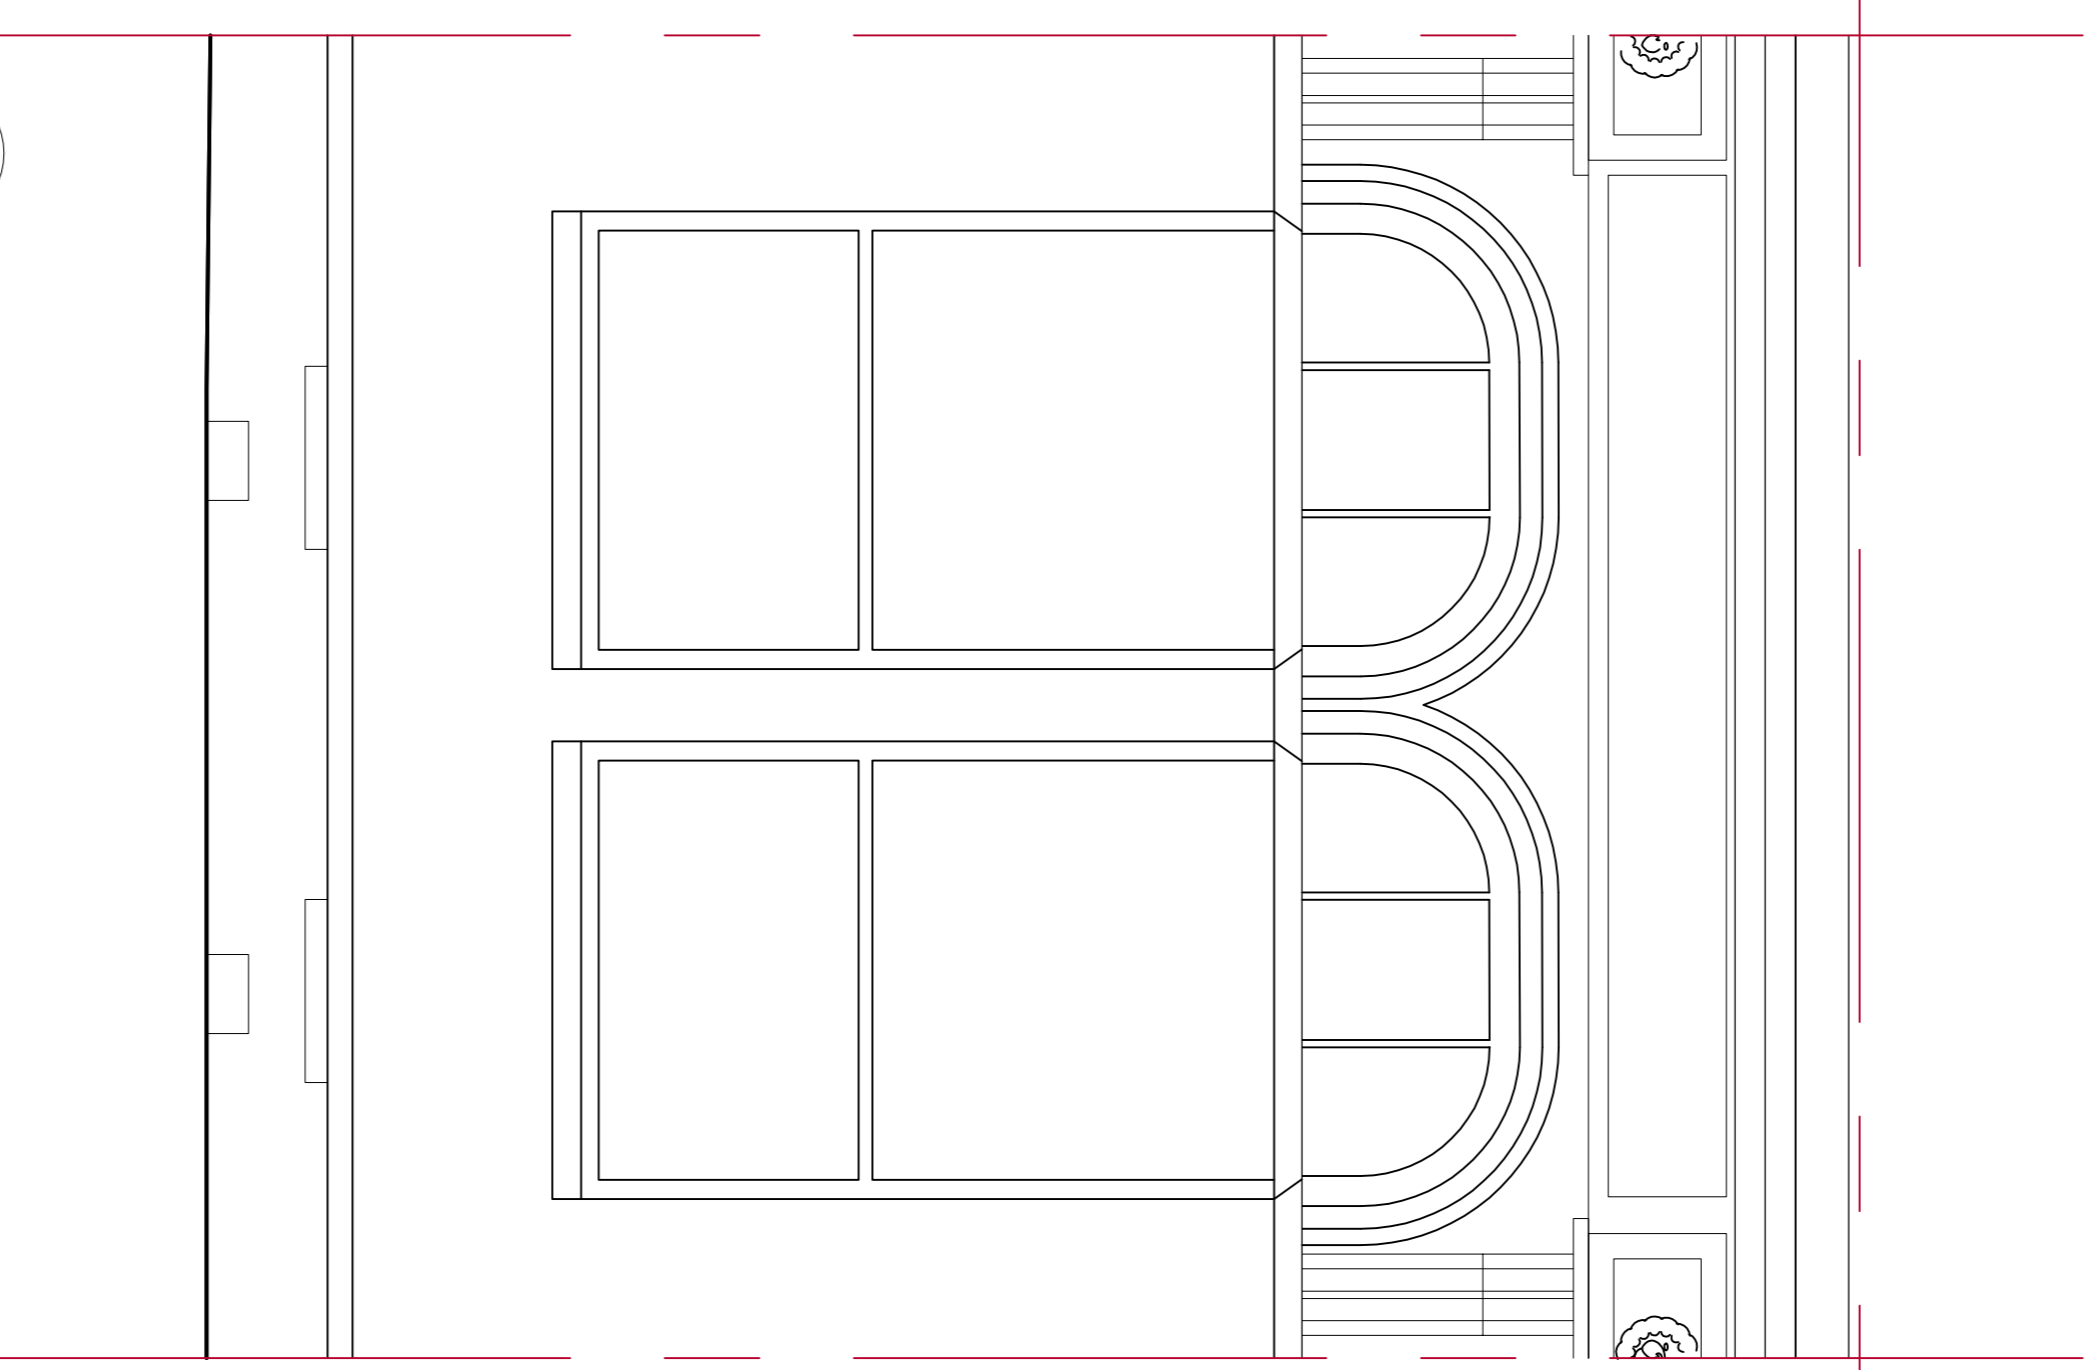

2 External Existing elevation
scale 1:20

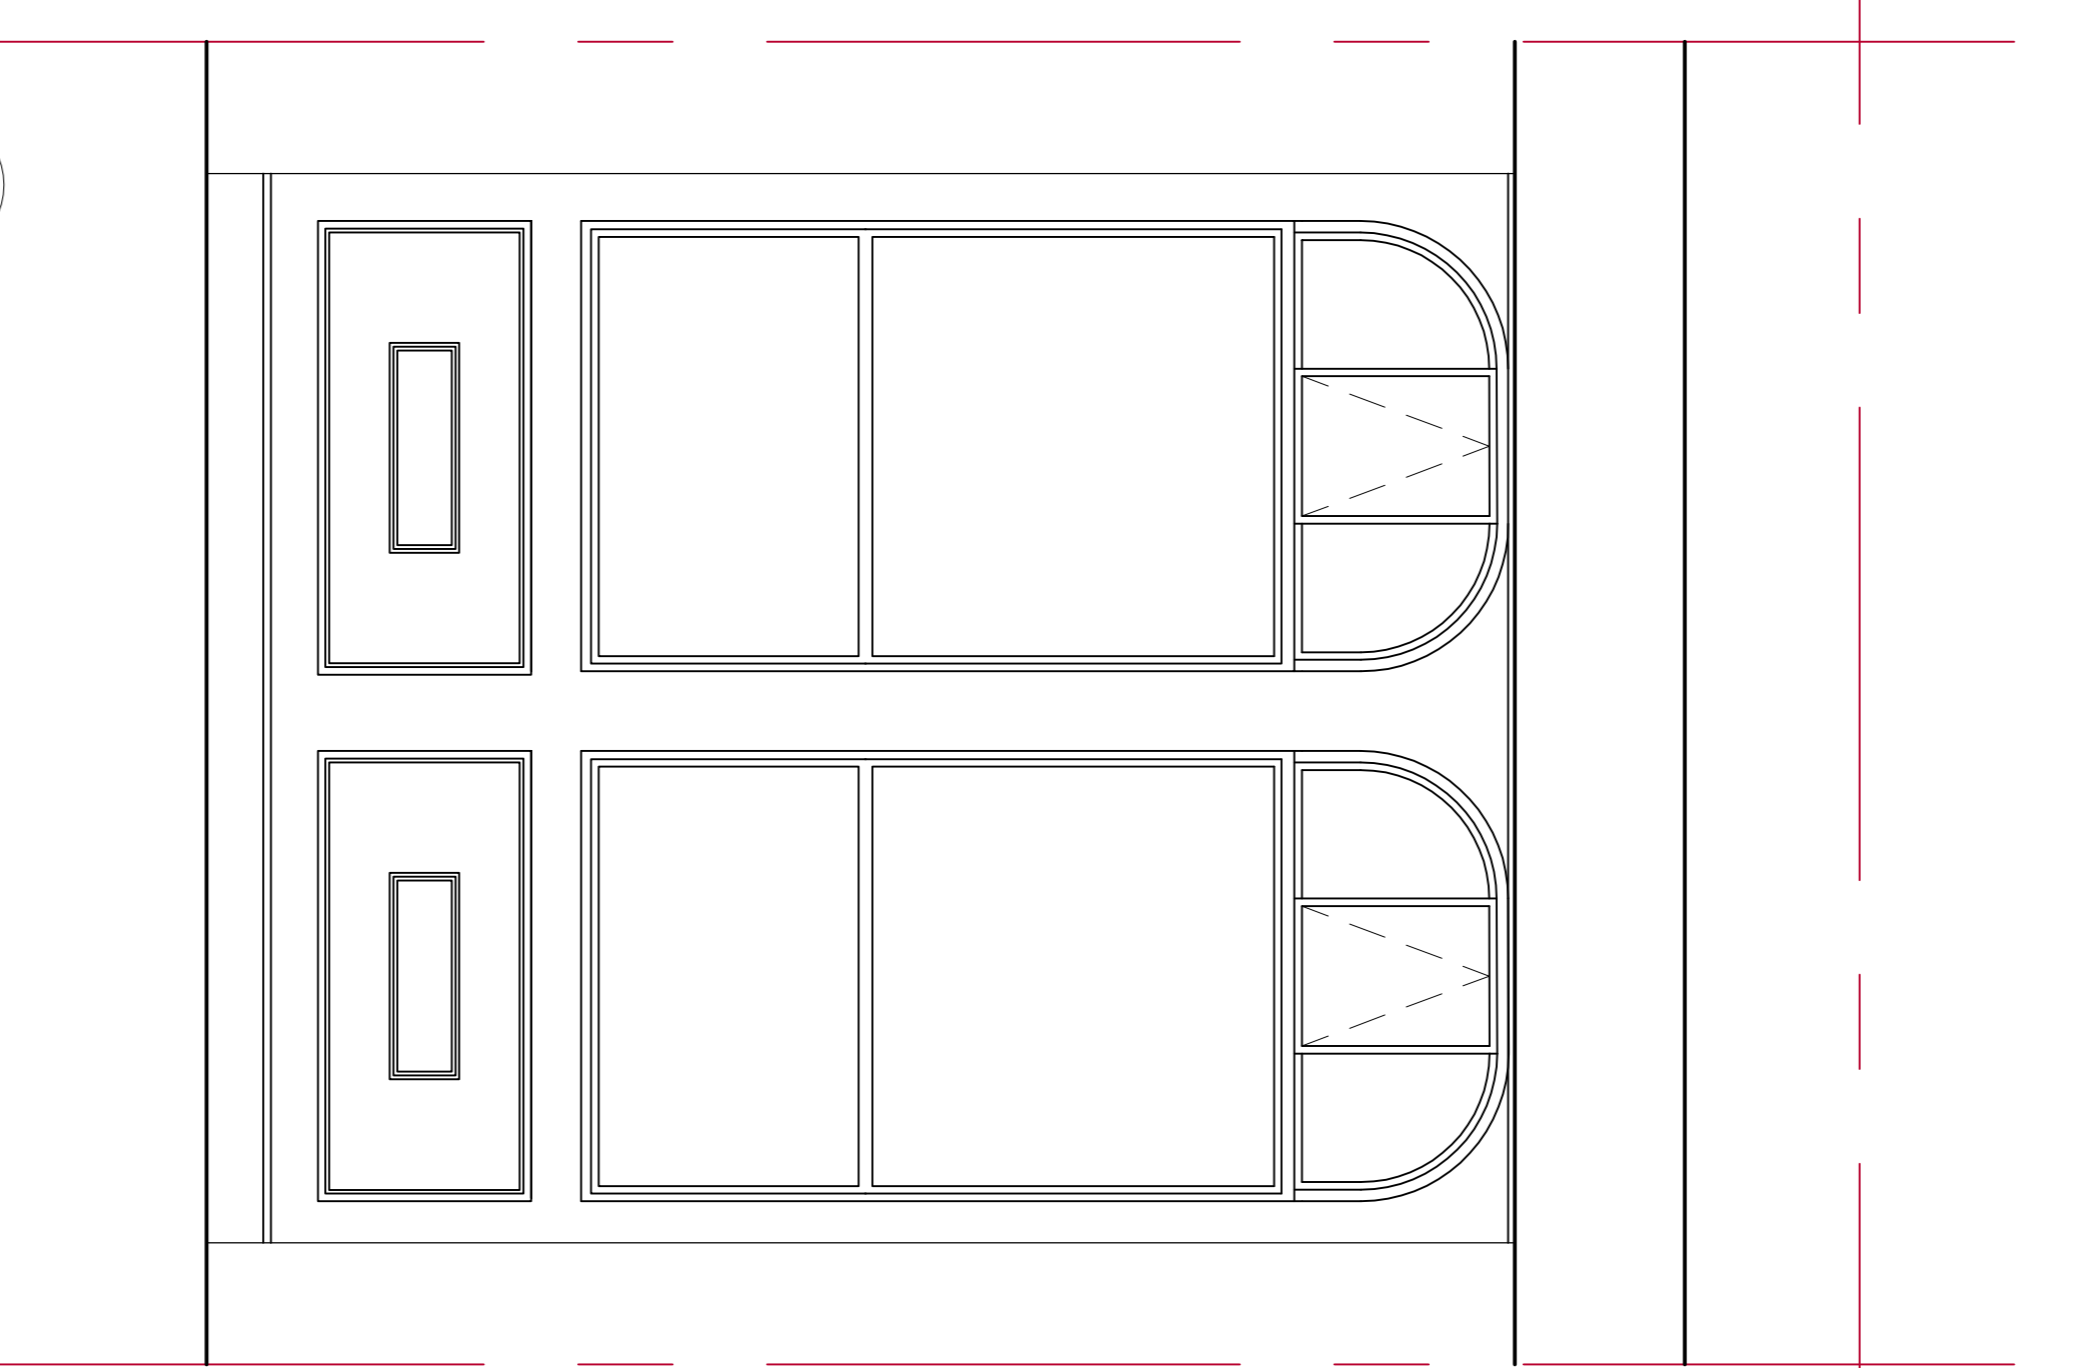

3 Internal existing elevation
scale 1:20

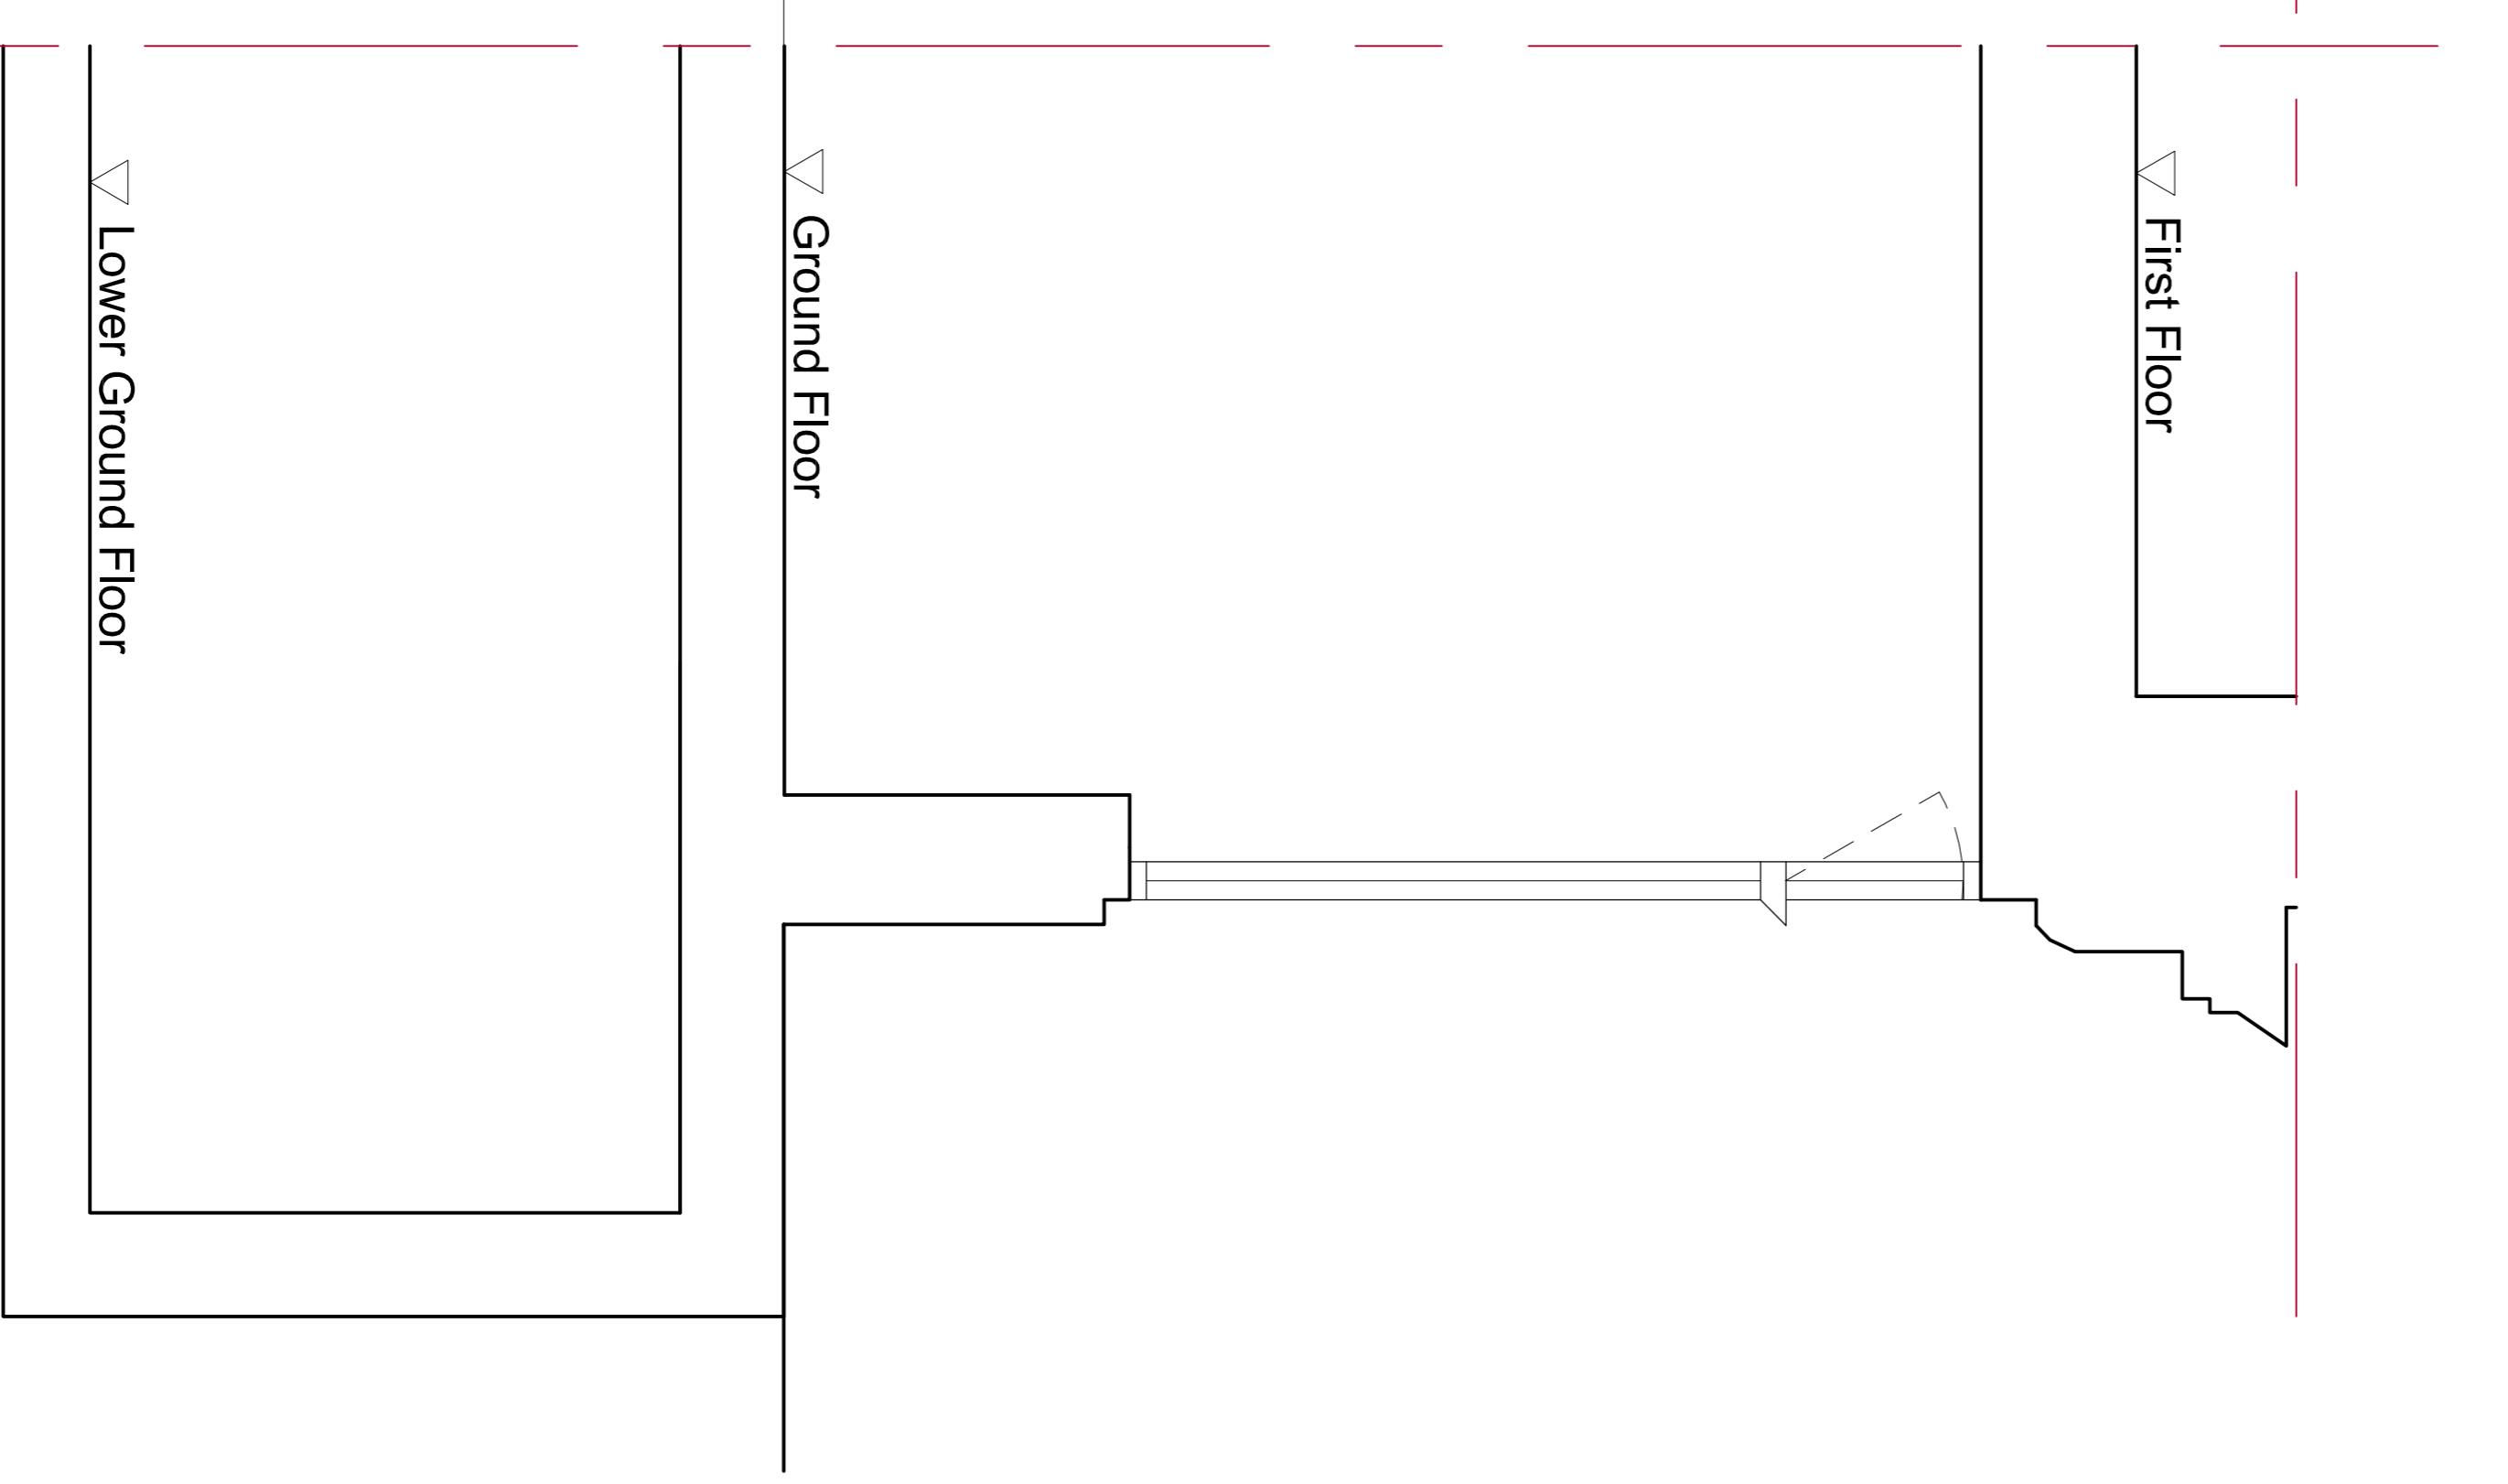

4 Existing section
scale 1:20



STUDIO
Architecture & Interior Design

0203 2536 8888 F 0203 2536 8699 WWW.TS.STUDIO.CO.UK
PROJECT
2 BRITTANIA STREET
WC1X 9JLE

DRAWING
EXISTING GROUND FLOOR WINDOW DETAIL

DWG NO.	STATUS	DATE	DRAWN BY	CHECKED BY
DT-101	PLANNING	2014.04.11	MS	TG

SCALE @ A1
1:20