
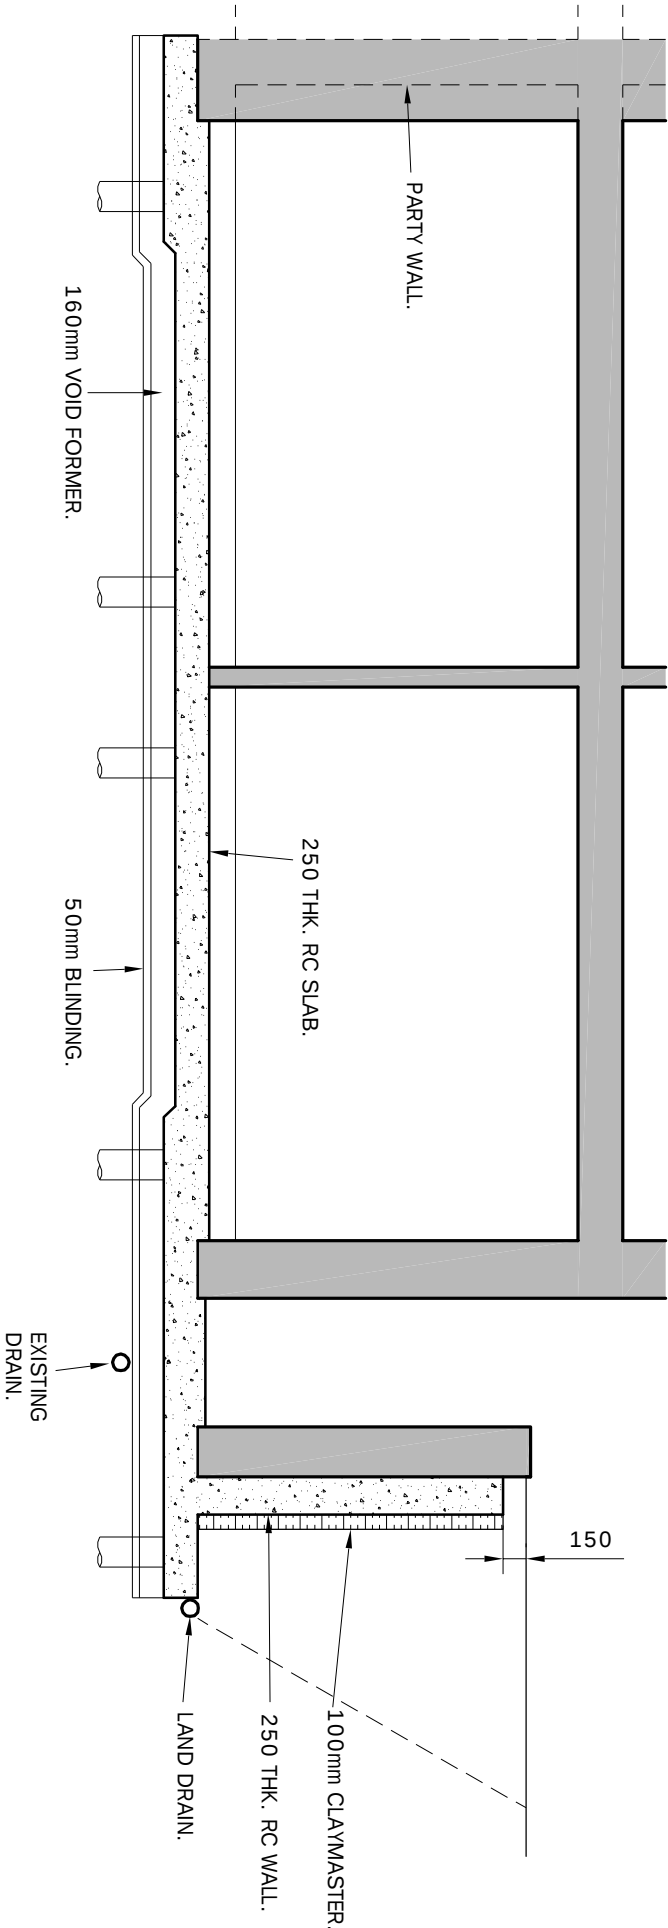


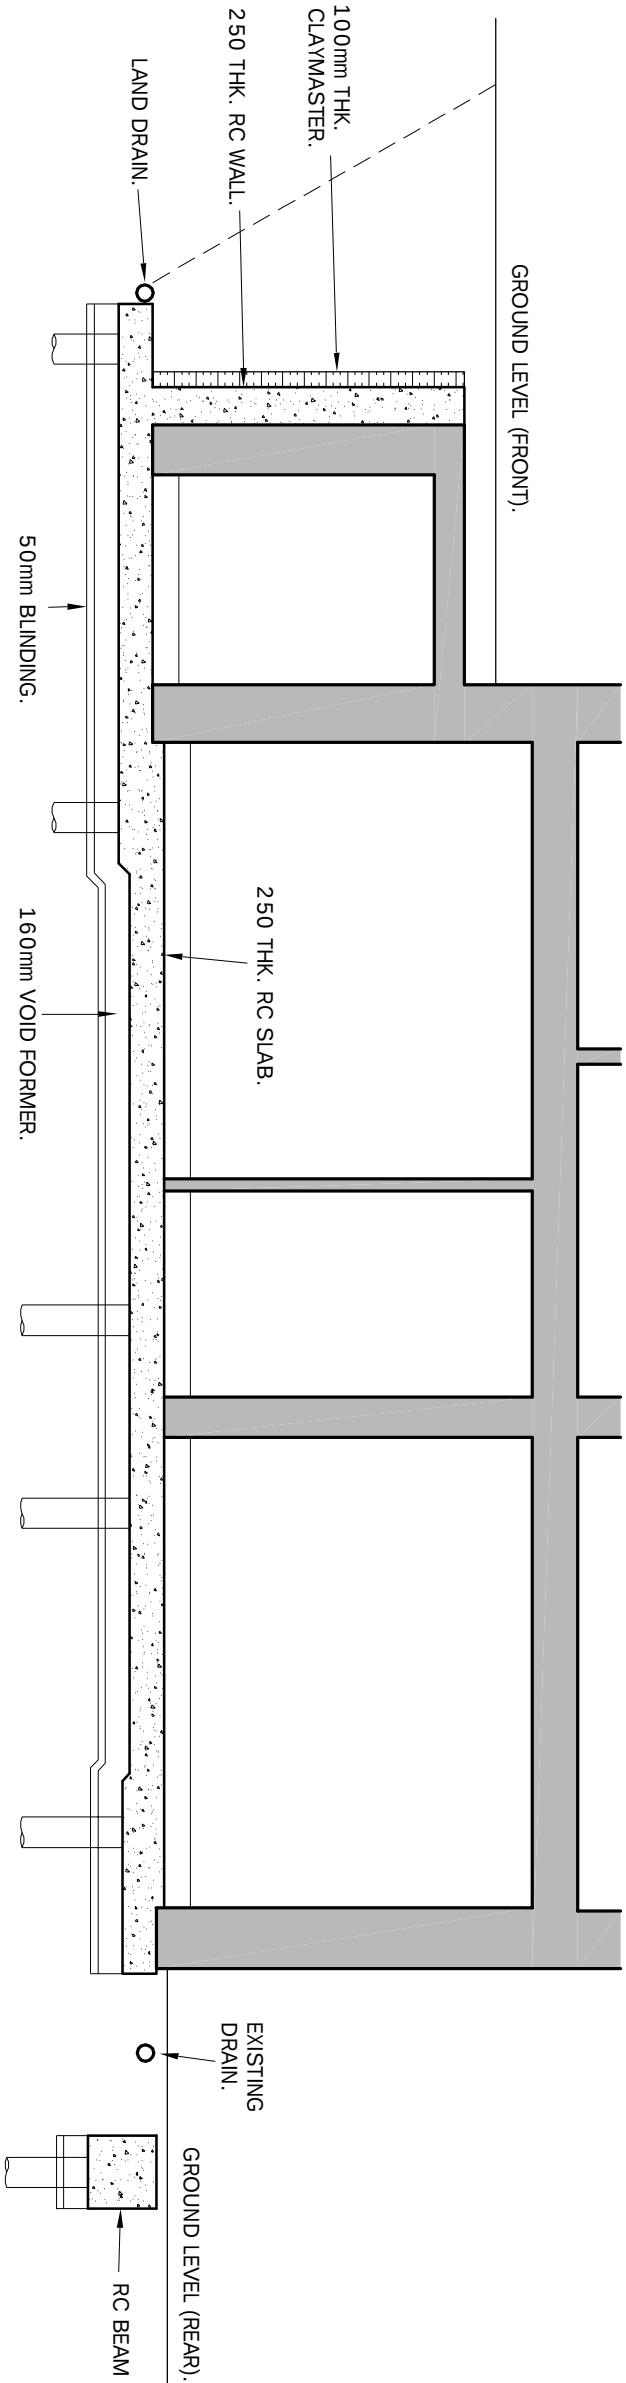

Rev	Date	Alteration
MICHAEL CHESTER & PARTNERS Consulting Civil and Structural Engineers 8 Hale Lane London NW7 3NX tel 020 8959 9119 fax 020 8959 9662		
DateMAR 14 DrawnVP Scale1:50		Drg No13100 / 04 Rev
Project 24 PARK VILLAGE EAST LONDON N1		
SECTION A-A		