




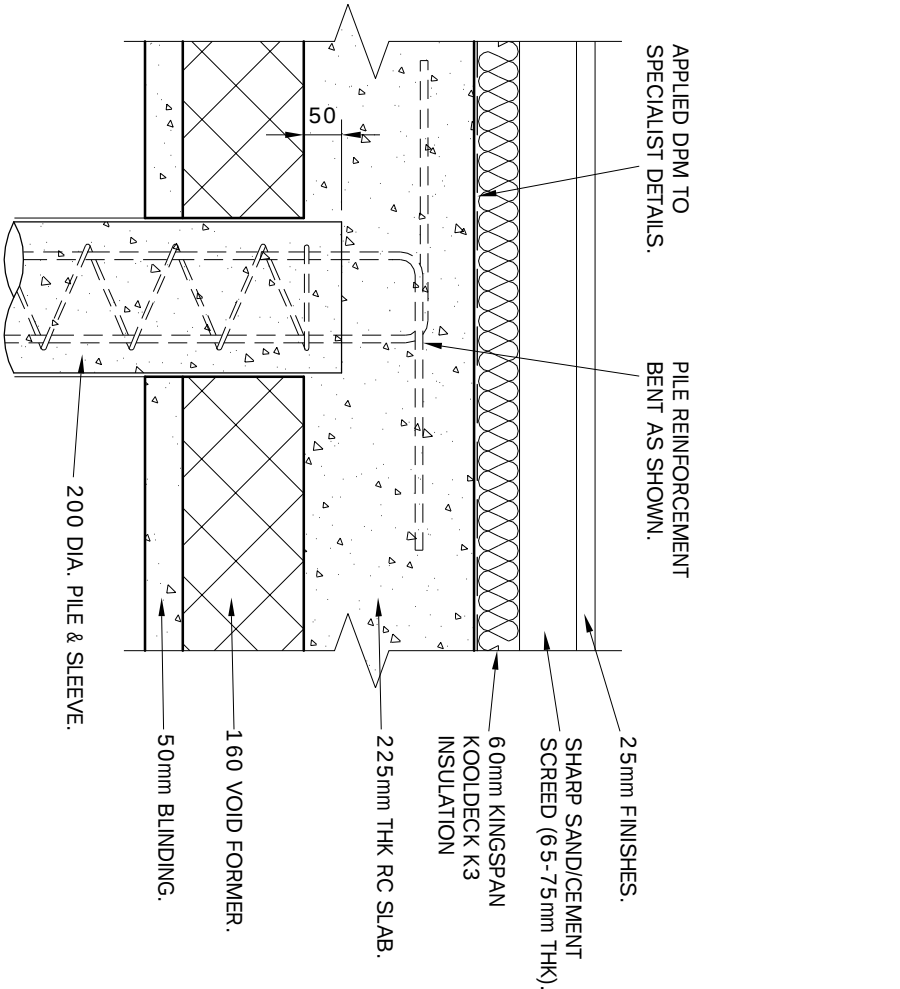

TYPICAL DETAILS

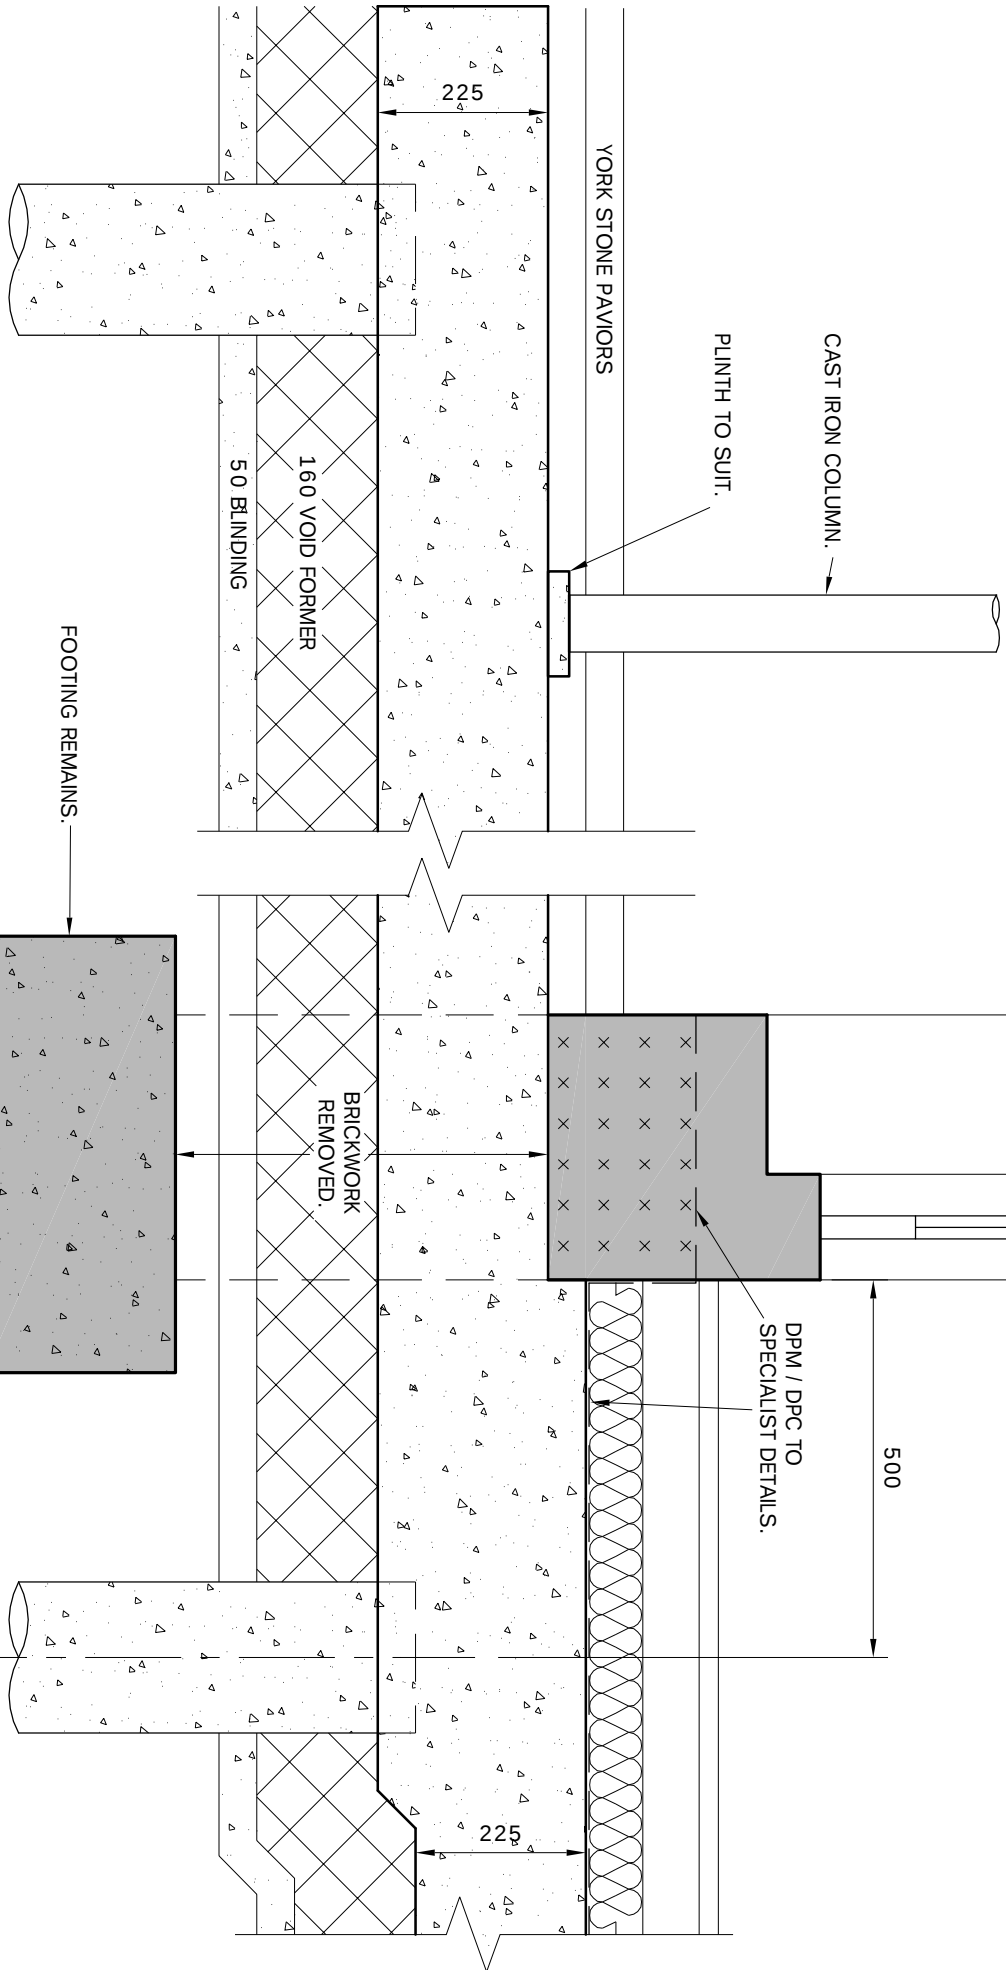

SECTION 1 - 1

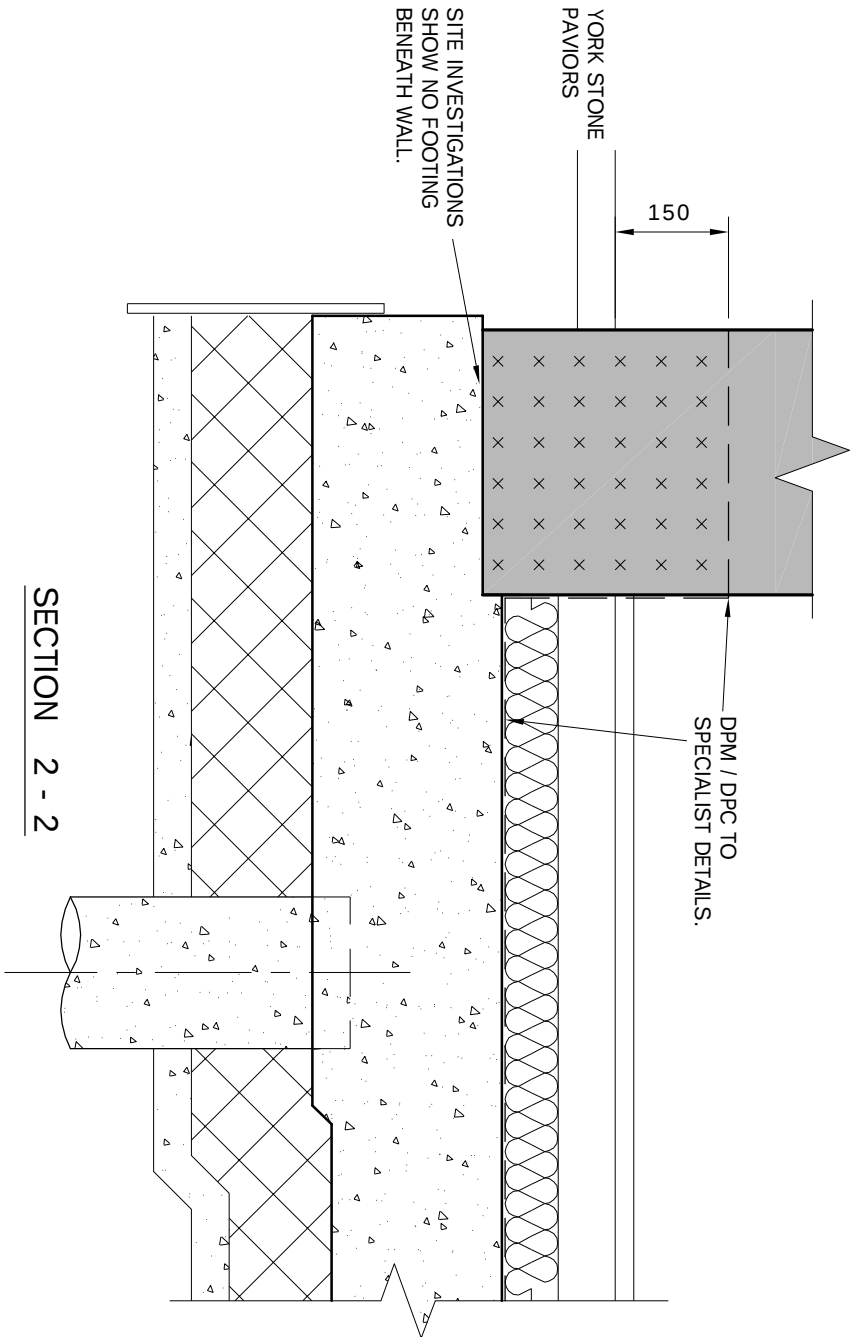

SECTION 2 - 2

Rev	Date	Alteration
MICHAEL CHESTER & PARTNERS Consulting Civil and Structural Engineers 8 Hale Lane London NW7 3NX tel 020 8959 9119 fax 020 8959 9662		
Date MAR 14 Drawn VP Scale 1:10 Project Drg No 13100/10 Rev		
24 PARK VILLAGE EAST LONDON N1		
SECTIONS - SHEET 1		