


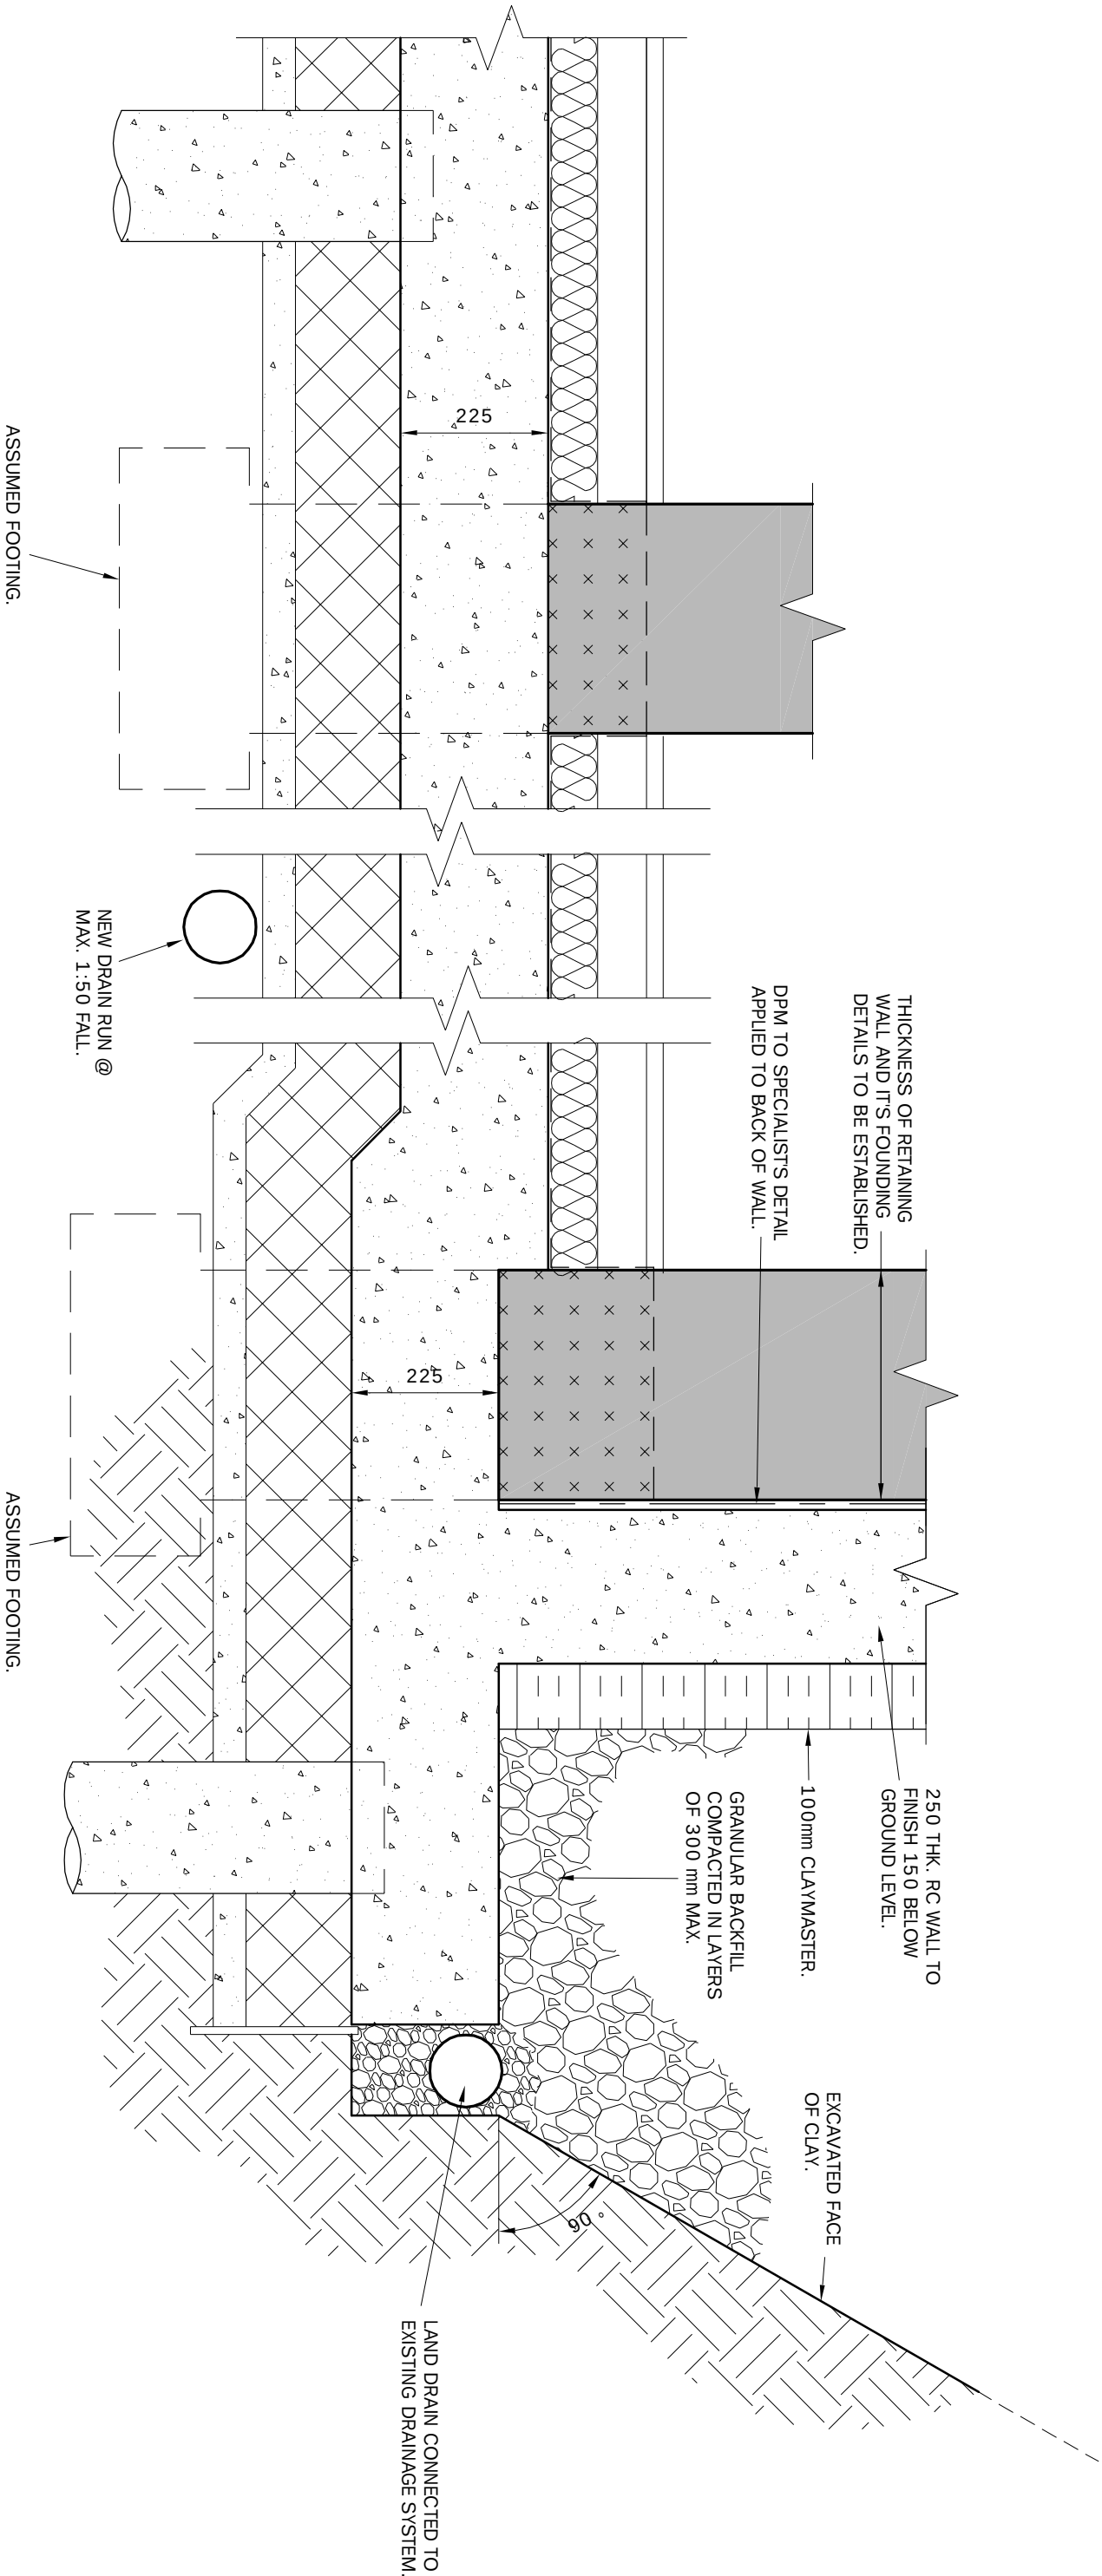

Rev	Date	Alteration
MICHAEL CHESTER & PARTNERS Consulting Civil and Structural Engineers 8 Hale Lane London NW7 3NX tel 020 8959 9119 fax 020 8959 9662		
Date MAR 14		Drg No 13100 / 12
Drawn VP		Rev
Scale 1:10		
Project 24 PARK VILLAGE EAST LONDON N1		
SECTIONS - SHEET 3		