



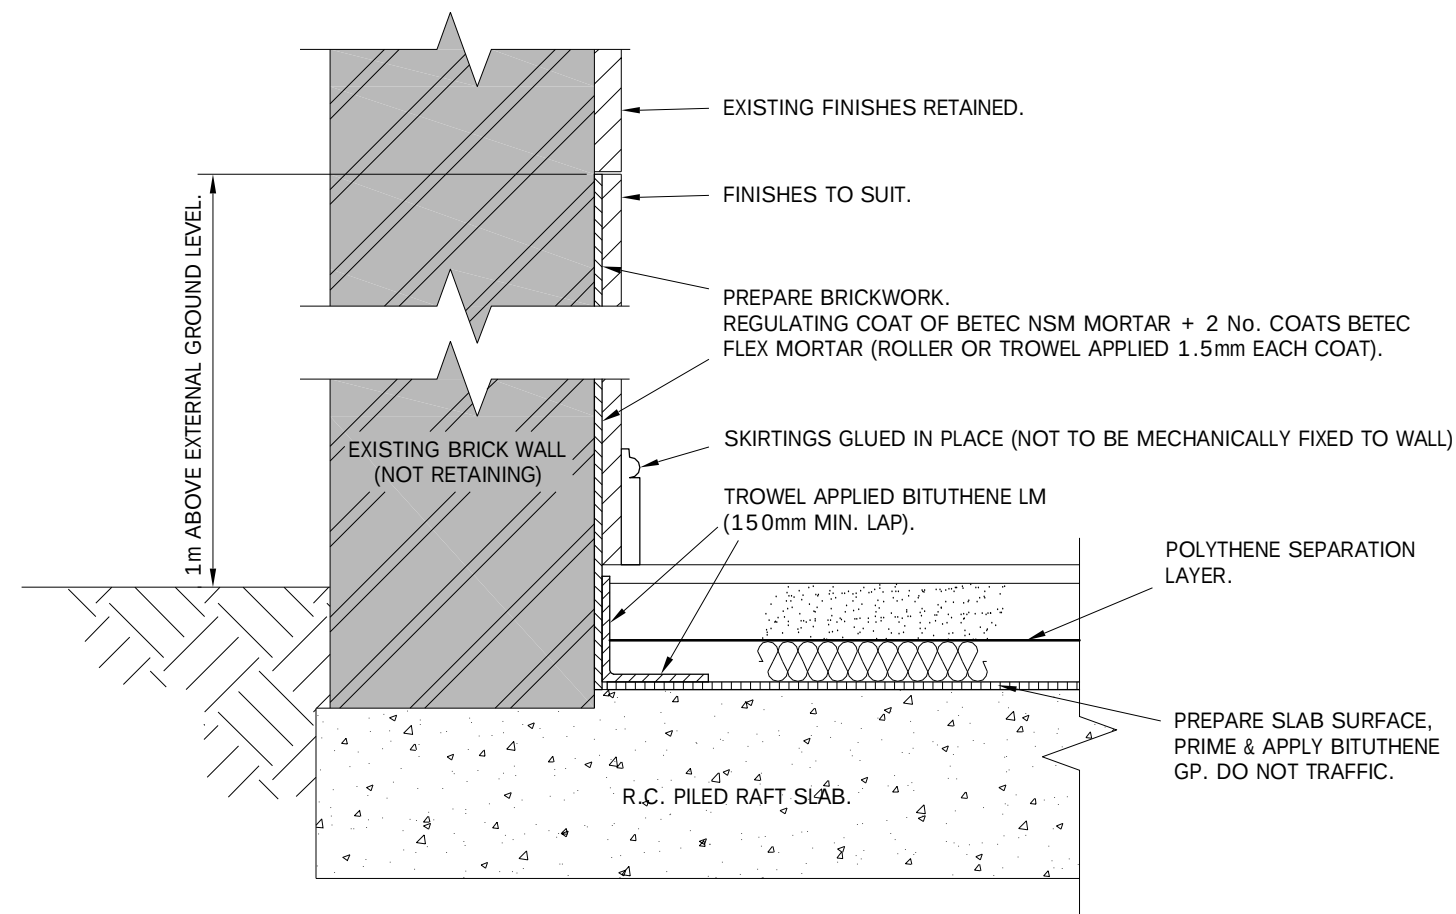

DETAIL A

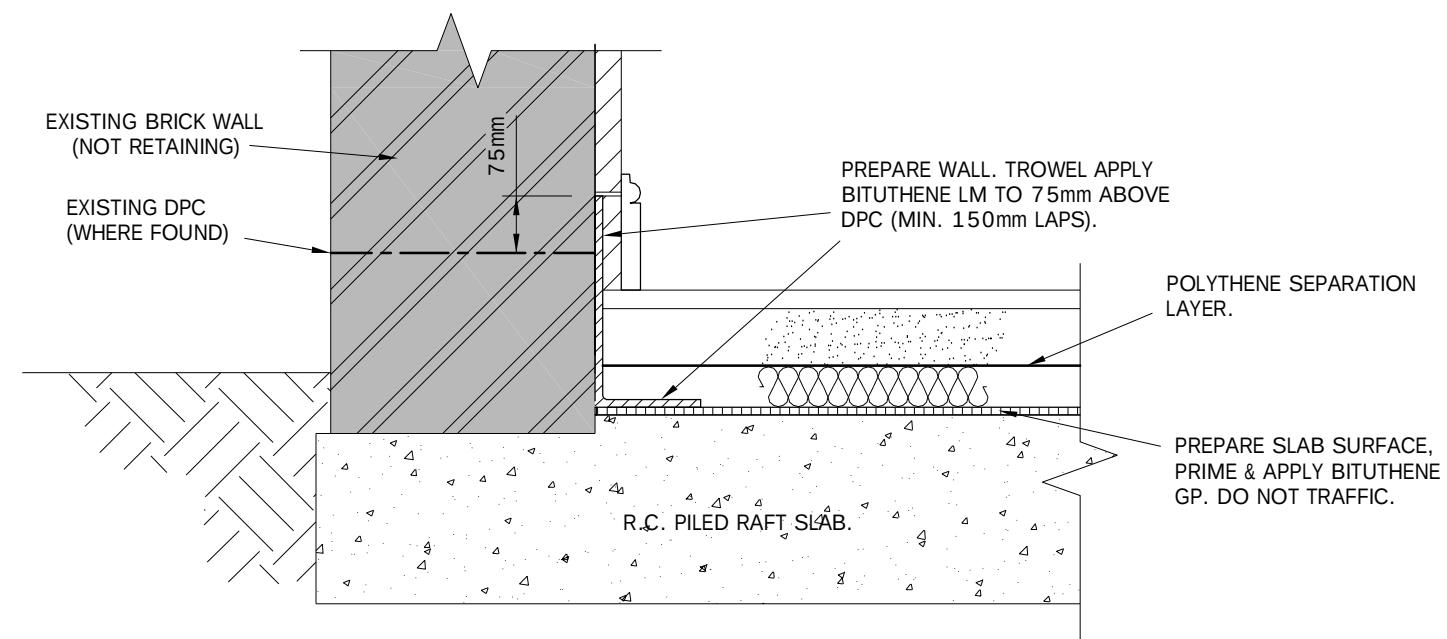

DETAIL B

(ALTERNATIVE TO DETAIL A
WHERE A DPC FOUND)

NOT APPROVED

Rev	Date	Alteration					
MICHAEL CHESTER & PARTNERS Consulting Civil and Structural Engineers 8 Hale Lane London NW7 3NX tel 020 8959 9119 fax 020 8959 9662			Date	MAY 14	Drg No	13100 / 20	Rev
			Drawn	VP			
			Scale	1:10			
			DAMP PROOFING DETAILS - SHEET 1			Project	
			24 PARK VILLAGE EAST				
			LONDON N1				