


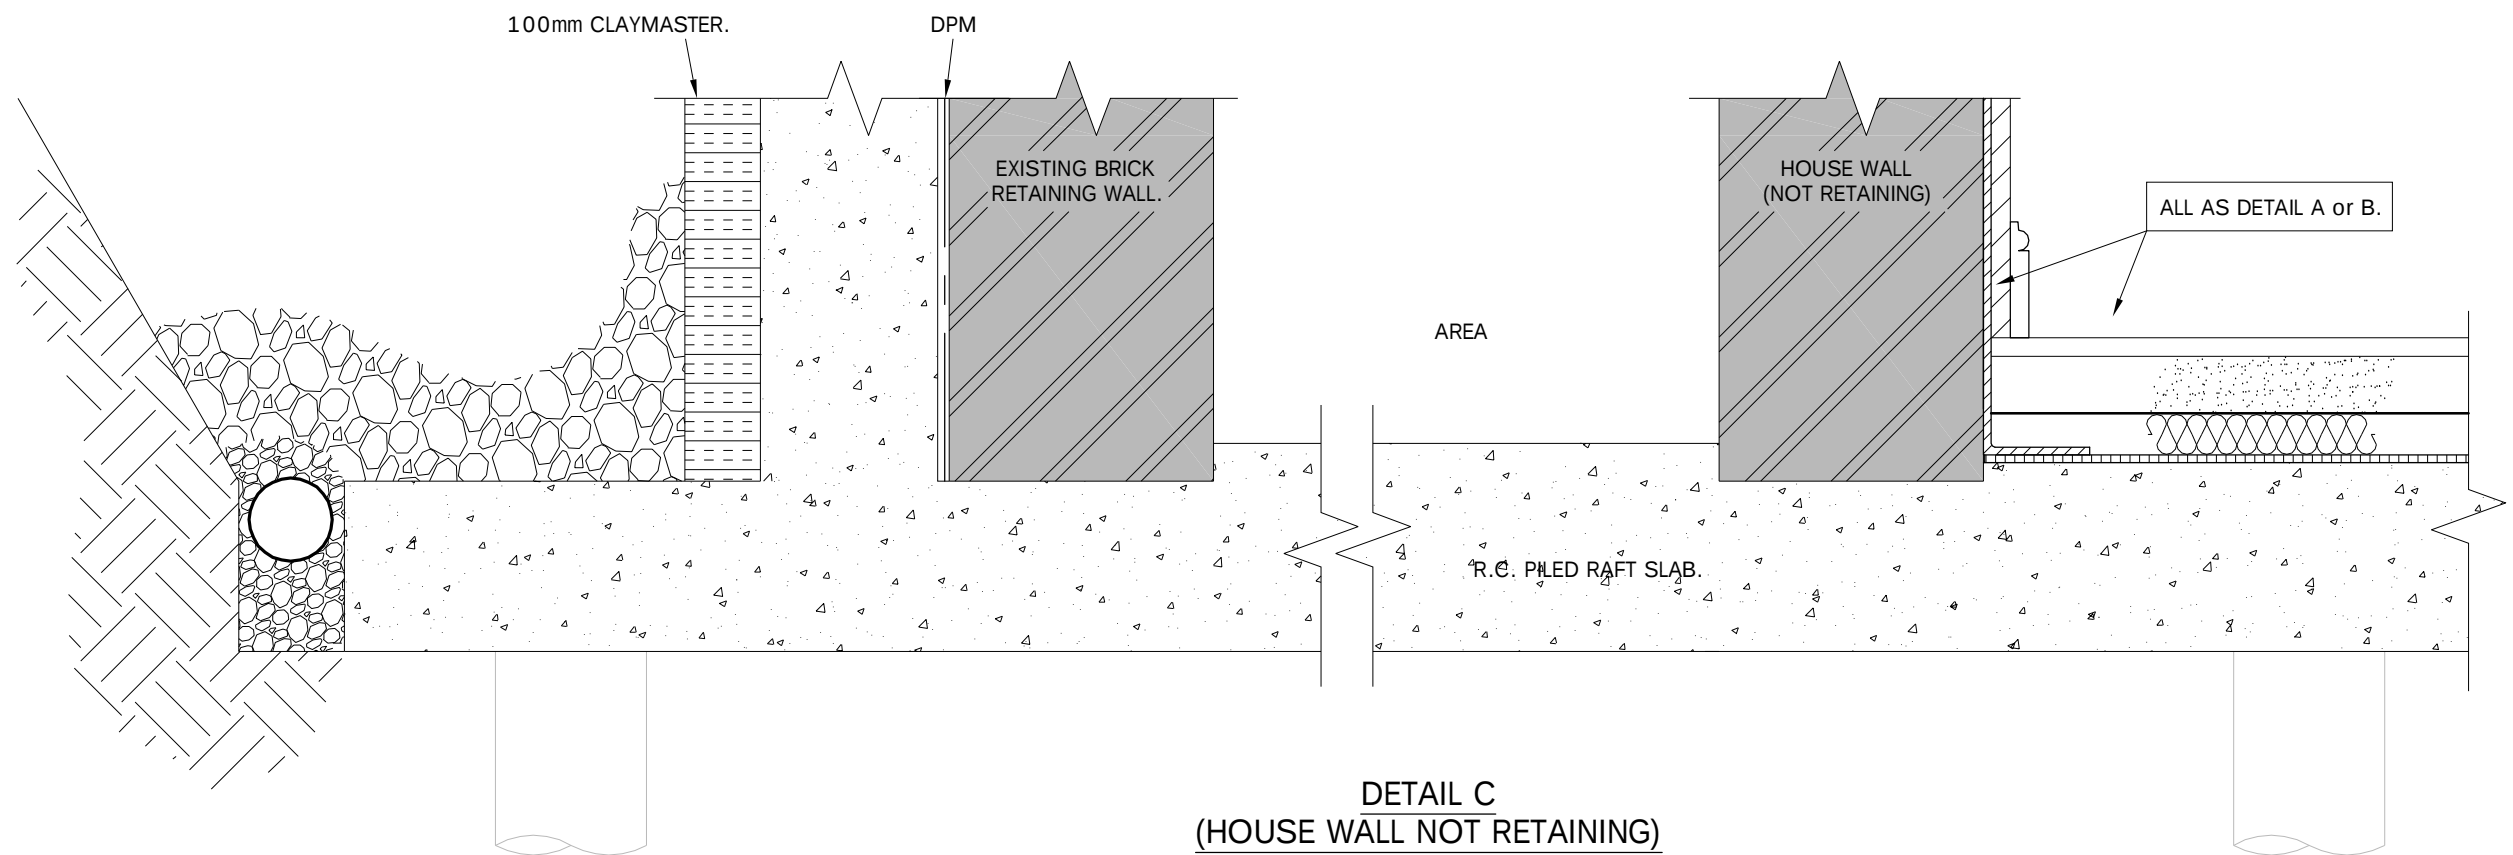

NOT APPROVED

Rev	Date	Alteration			
MICHAEL CHESTER & PARTNERS Consulting Civil and Structural Engineers 8 Hale Lane London NW7 3NX tel 020 8959 9119 fax 020 8959 9662			Date MAY 14	Drg No 13100 / 21	Rev
			Drawn VP		
			Scale 1:10		
DAMP PROOFING DETAILS - SHEET 2			Project 24 PARK VILLAGE EAST LONDON N1		