


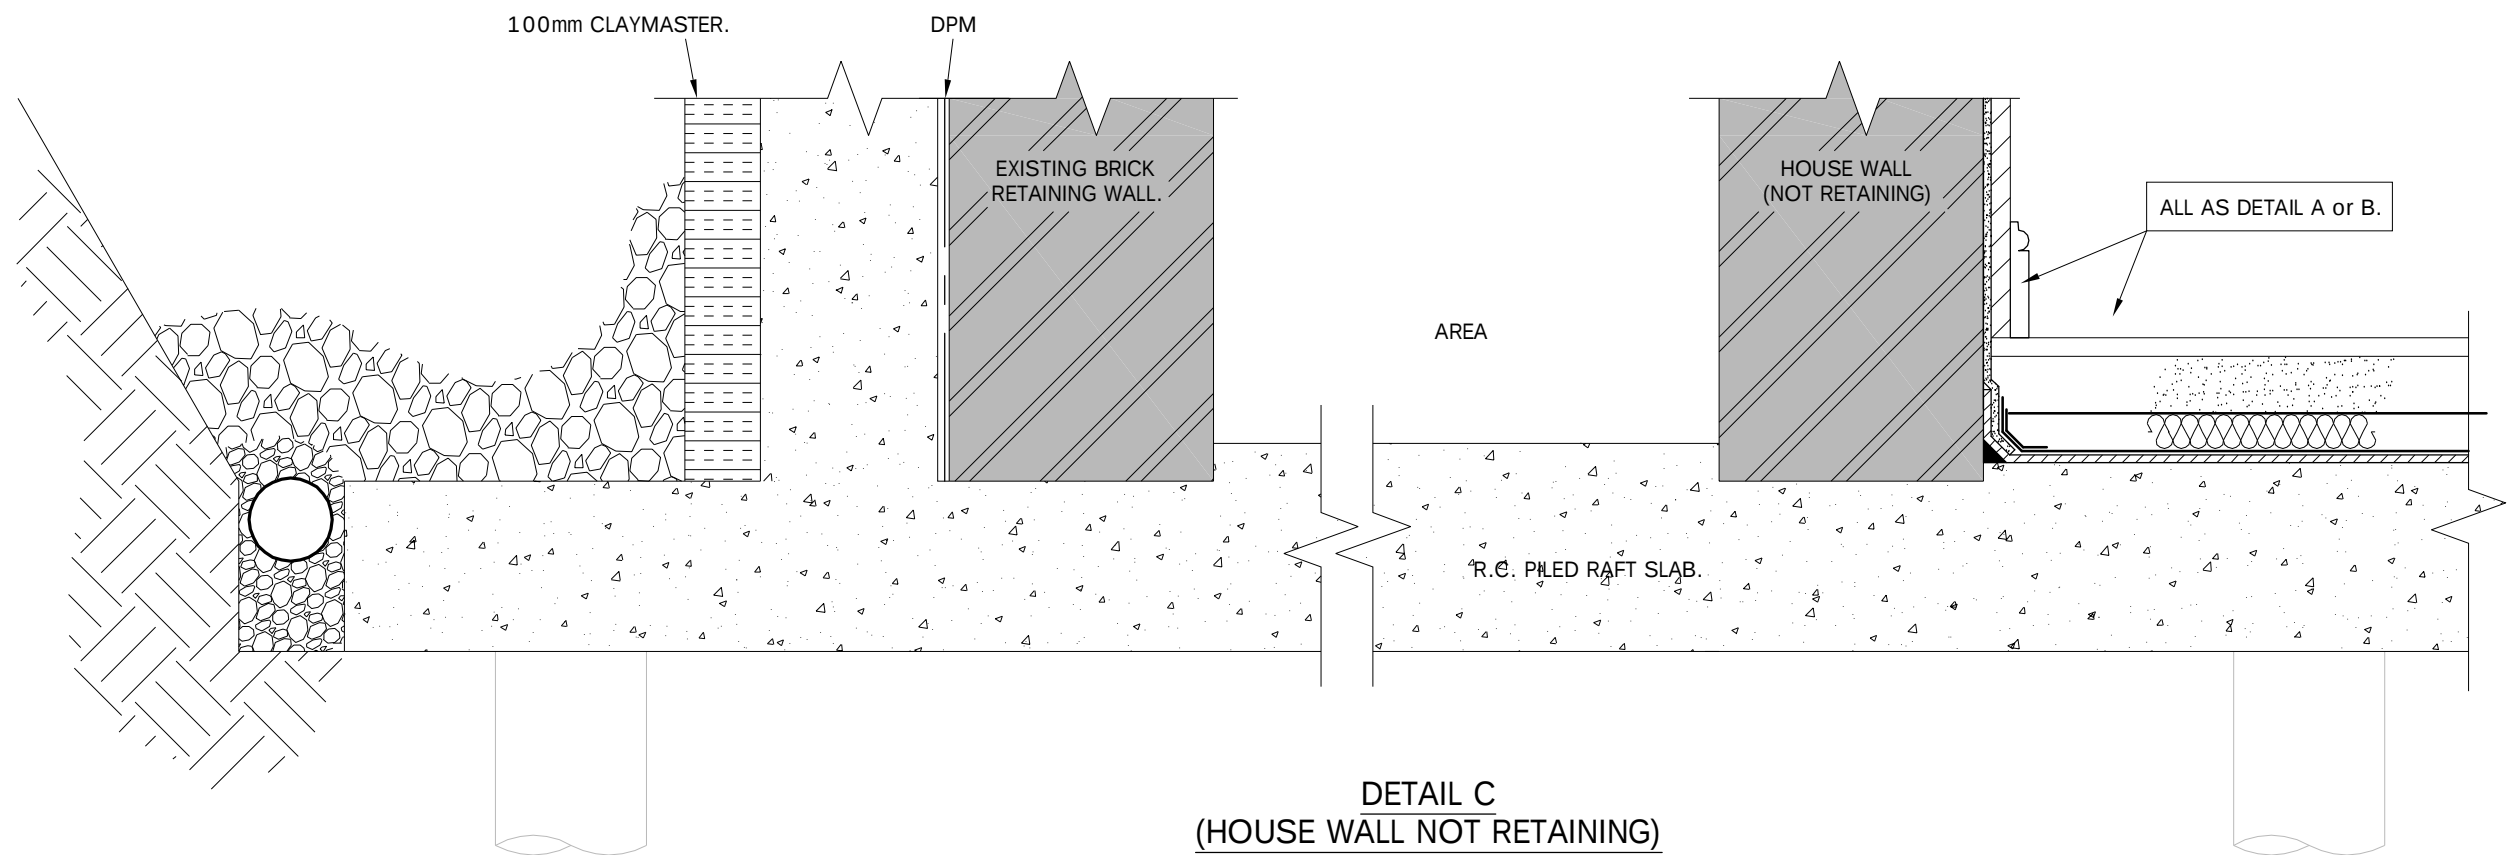

NOT APPROVED

Rev	Date	Alteration		
MICHAEL CHESTER & PARTNERS Consulting Civil and Structural Engineers 8 Hale Lane London NW7 3NX tel 020 8959 9119 fax 020 8959 9662		Date MAY 14	Drg No 13100 / 24	Rev
		Drawn VP		
		Scale 1:10		
		Project 24 PARK VILLAGE EAST LONDON N1		
DAMP PROOFING DETAILS - SHEET 2				