



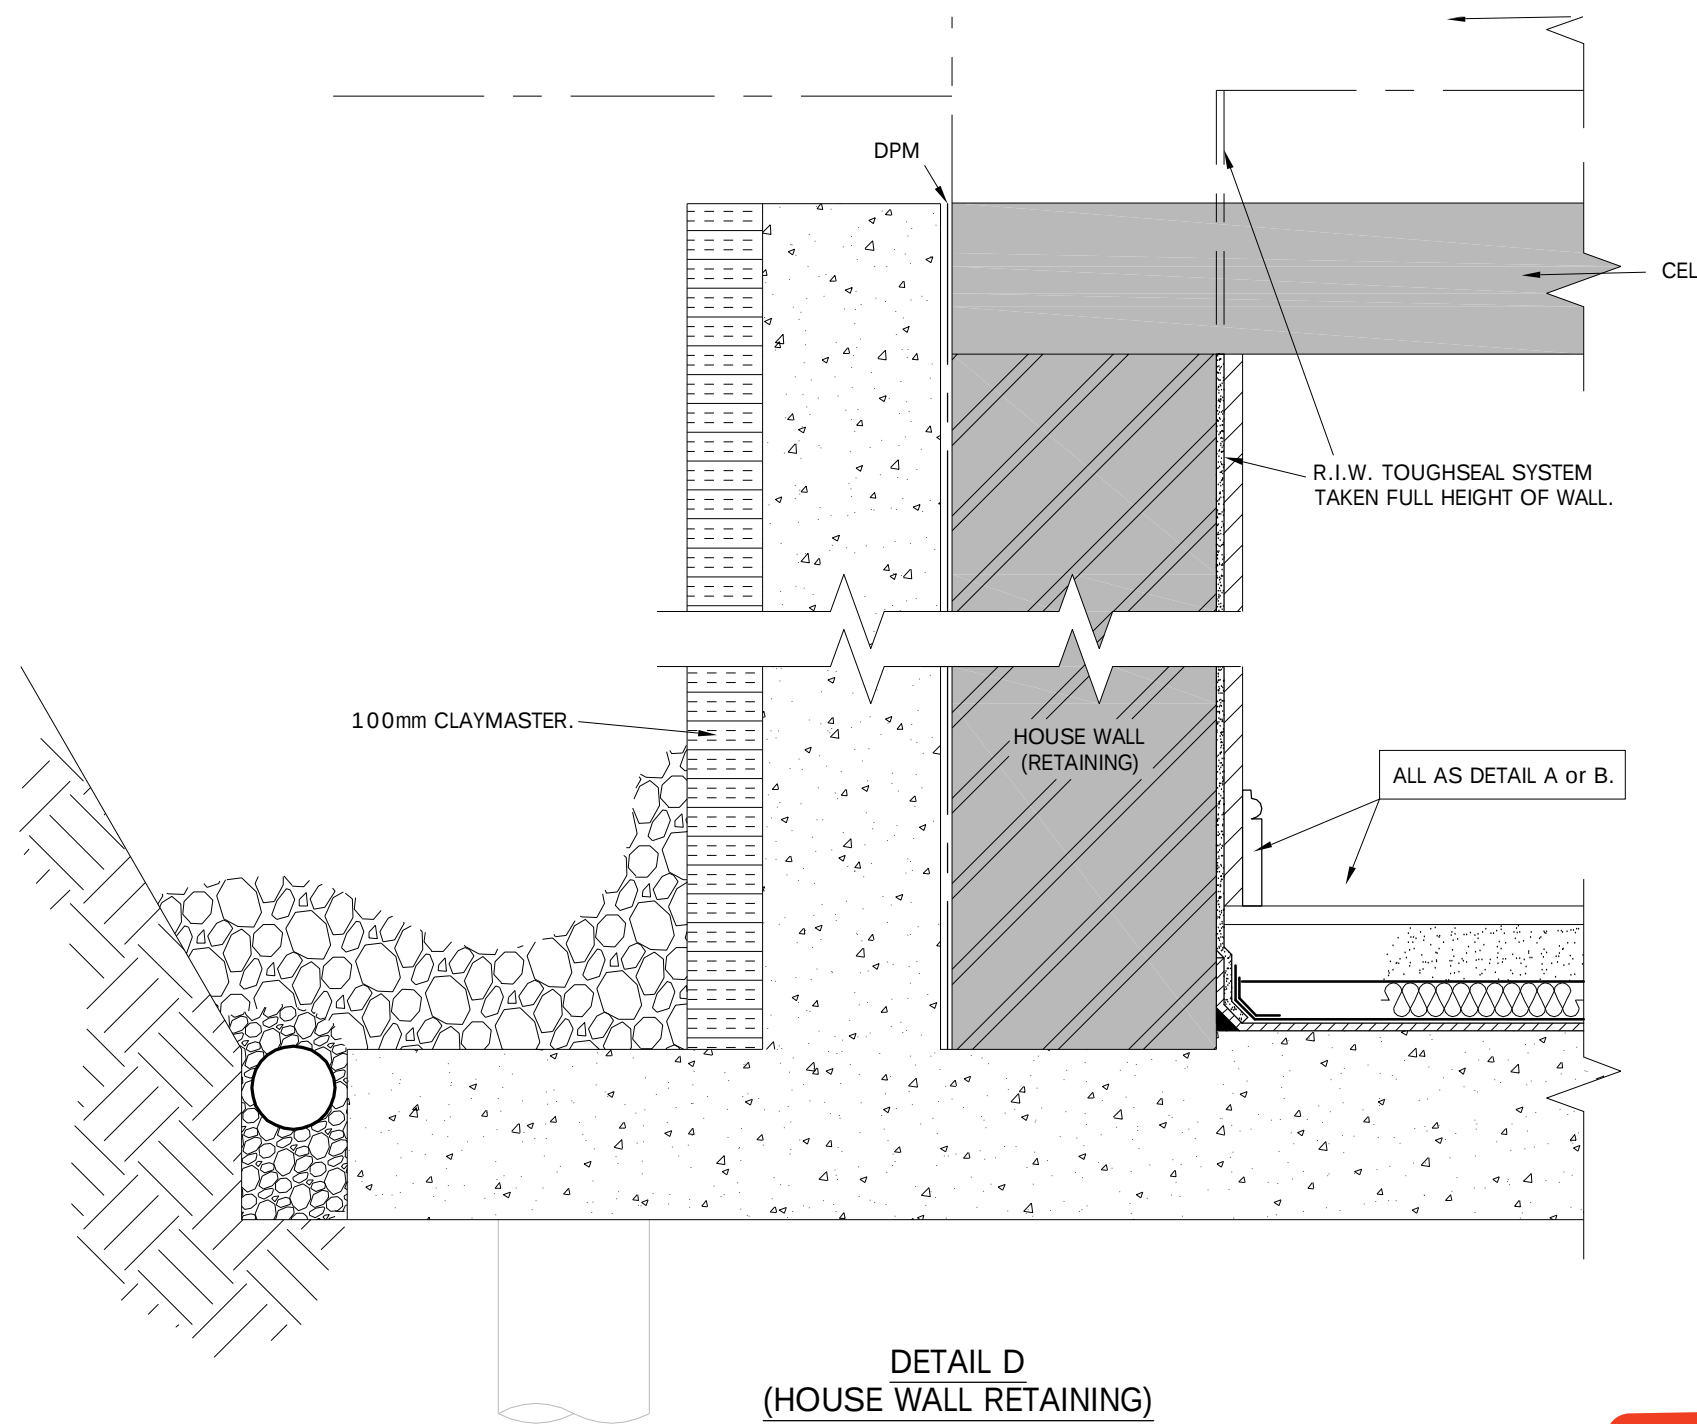

DETAIL D
(HOUSE WALL RETAINING)

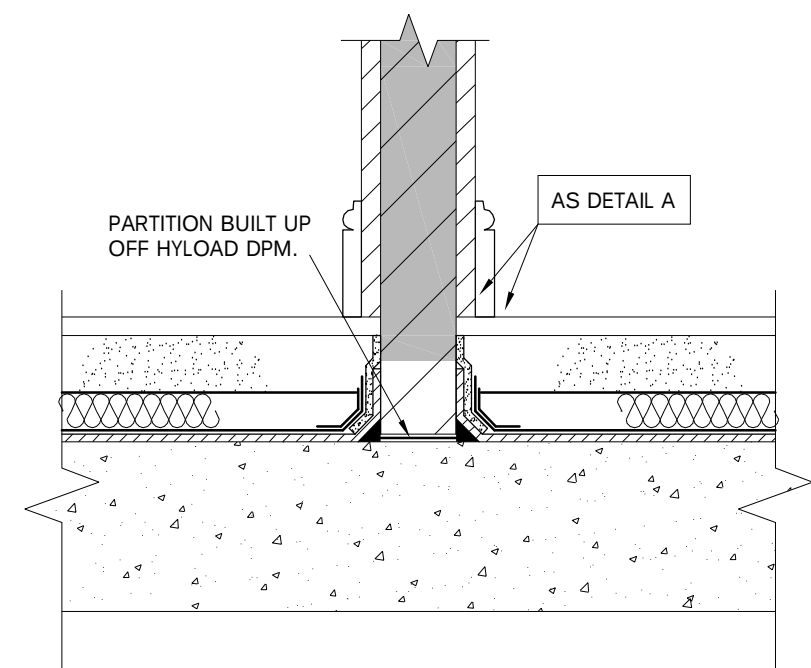

DETAIL E
(INTERNAL PARTITION)

NOT APPROVED

Rev	Date	Alteration		
MICHAEL CHESTER & PARTNERS Consulting Civil and Structural Engineers			Date MAY 14 Drawn VP Scale 1:10	Drg No 13100 / 25 Rev
8 Hale Lane London NW7 3NX tel 020 8959 9119 fax 020 8959 9662			Project 24 PARK VILLAGE EAST LONDON N1	
DAMP PROOFING DETAILS - SHEET 3				