



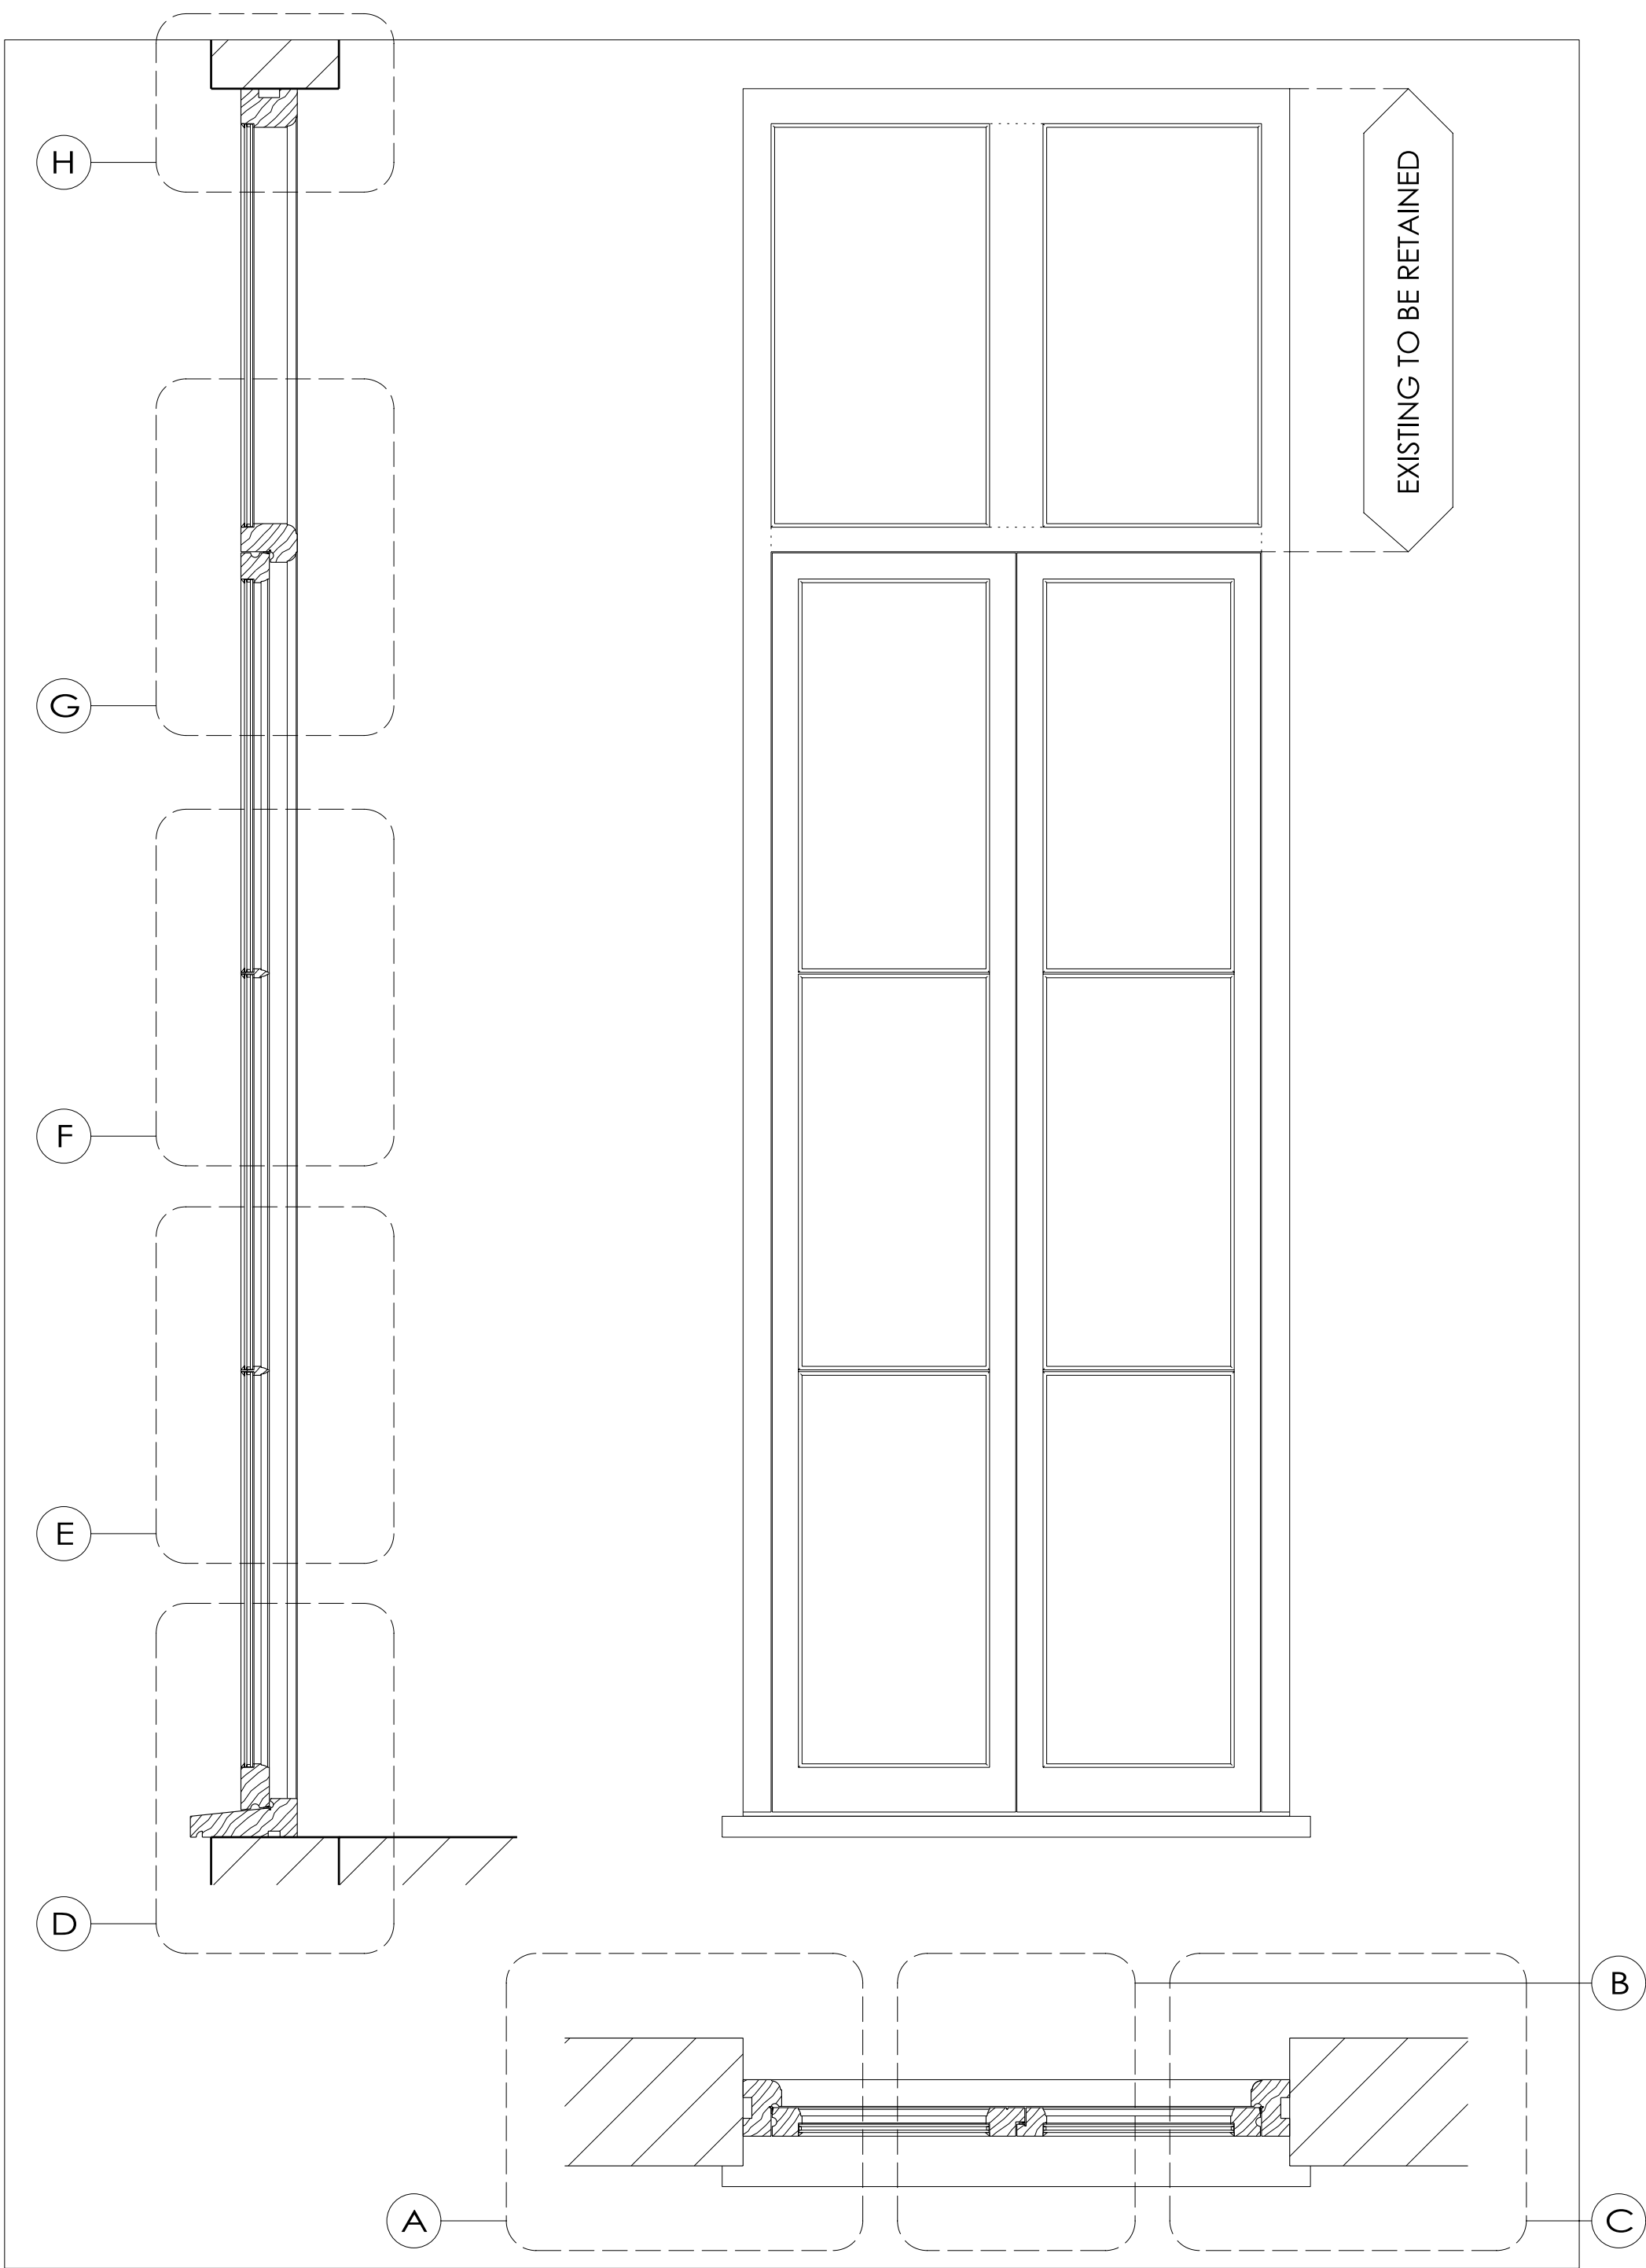


- NOTES TO DRAWING
- 01 - Head of frame (existing)
 - 02 - Putty and sprig fixings with butylin rebate
 - 03 - 14mm Slimlite double glazed units by Slimlite Double Glazing Co Ltd.
 - 04 - Fixed transom (existing) with quadrant ovolo moulding details to match existing
 - 05 - Timber top rail door with weatherstripping in rebate
 - 06 - Timber astragal with quadrant ovolo moulding on inside to match existing
 - 07 - Timber bottom rail with weatherstripping in rebate
 - 08 - Hardwood cill
 - 09 - Timber jamb of frame with quadrant ovolo mouldings on inside
 - 10 - Timber side stile with quadrant ovolo mouldings on inside to match existing
 - 11 - Timber meeting stile with weatherstripping in rebate


01 - EXTERNAL TIMBER FRAMED GLAZED DOOR TO MATCH EXISTING
SCALE - 1:10 @ A1

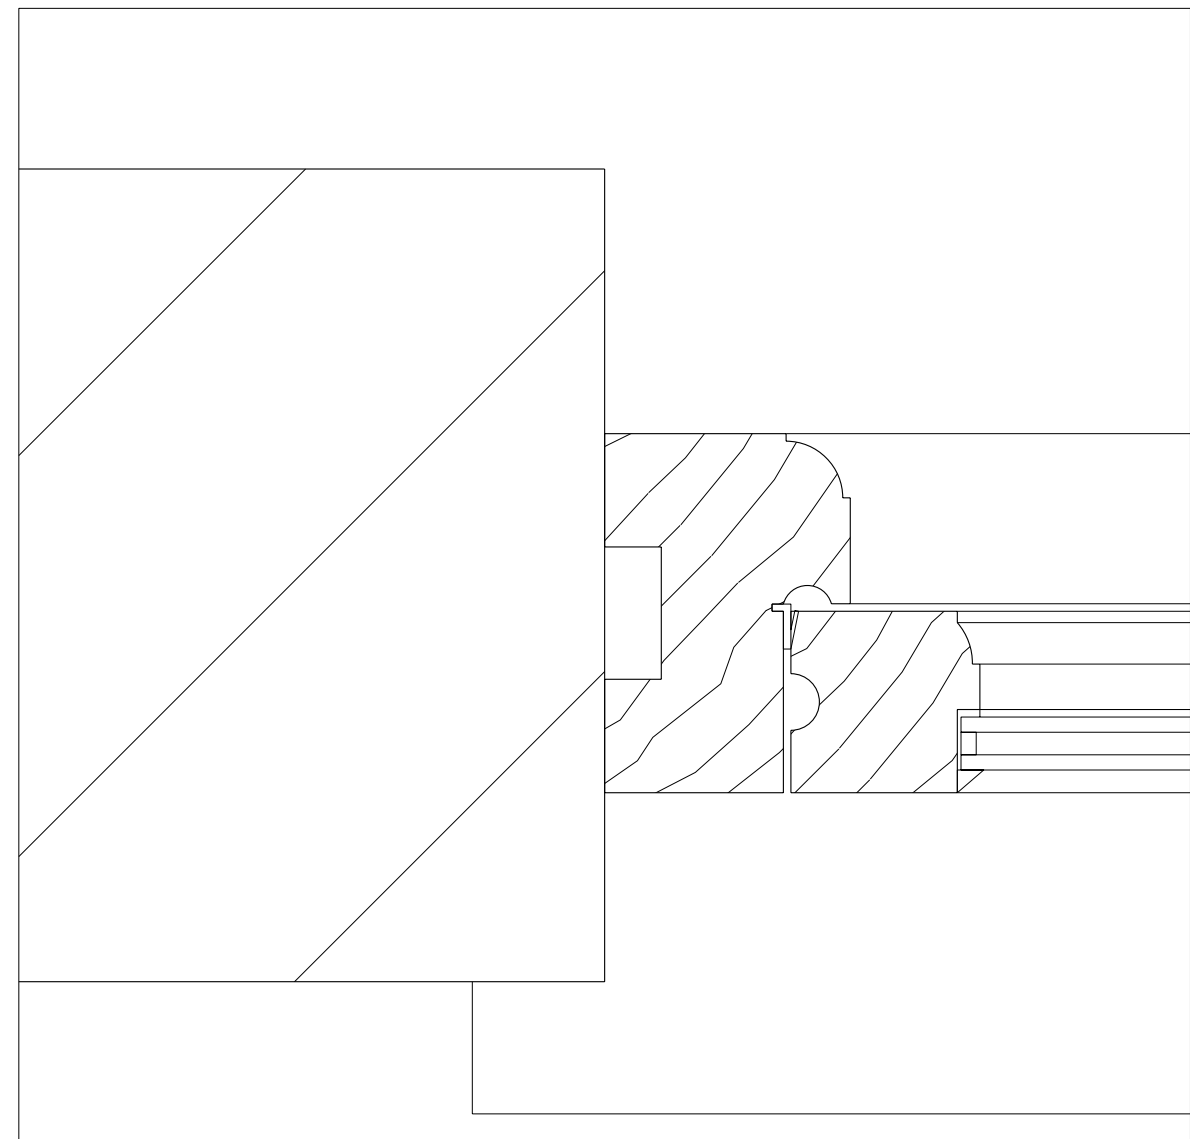






A - LEFT JAMB WITH OPENING DOOR
SCALE - 1:2 @ A1

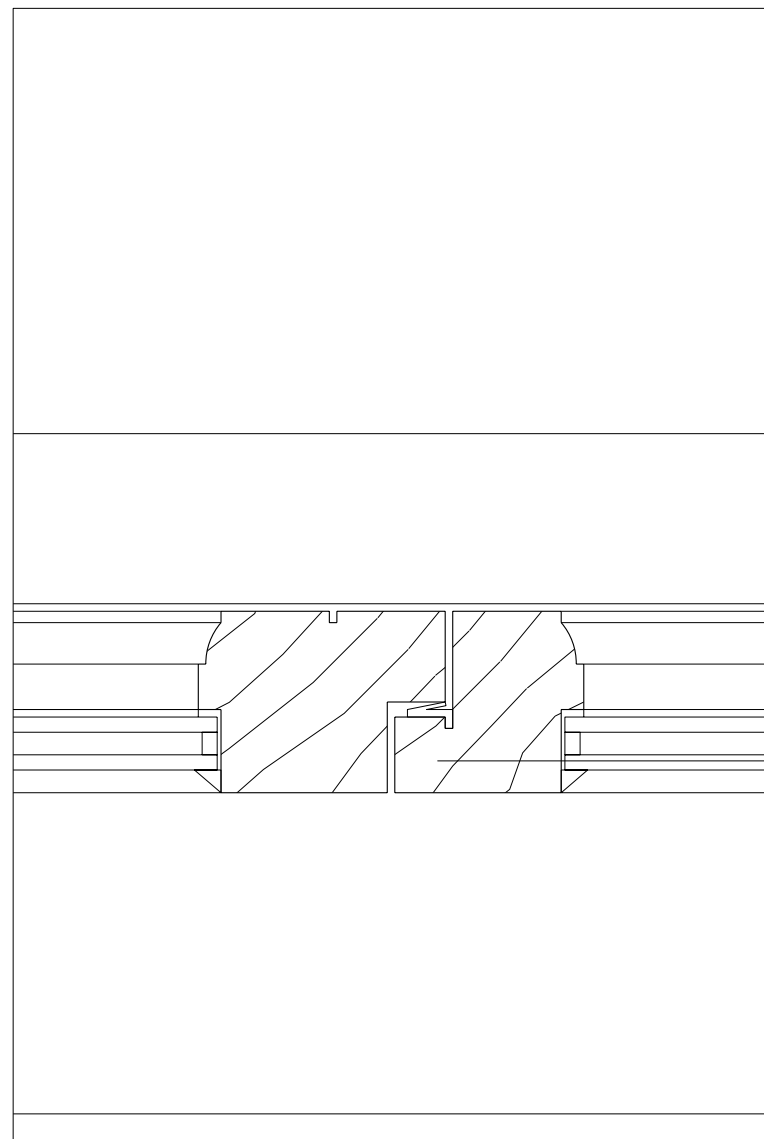

B - STILE OF OPENING DOOR
SCALE - 1:2 @ A1

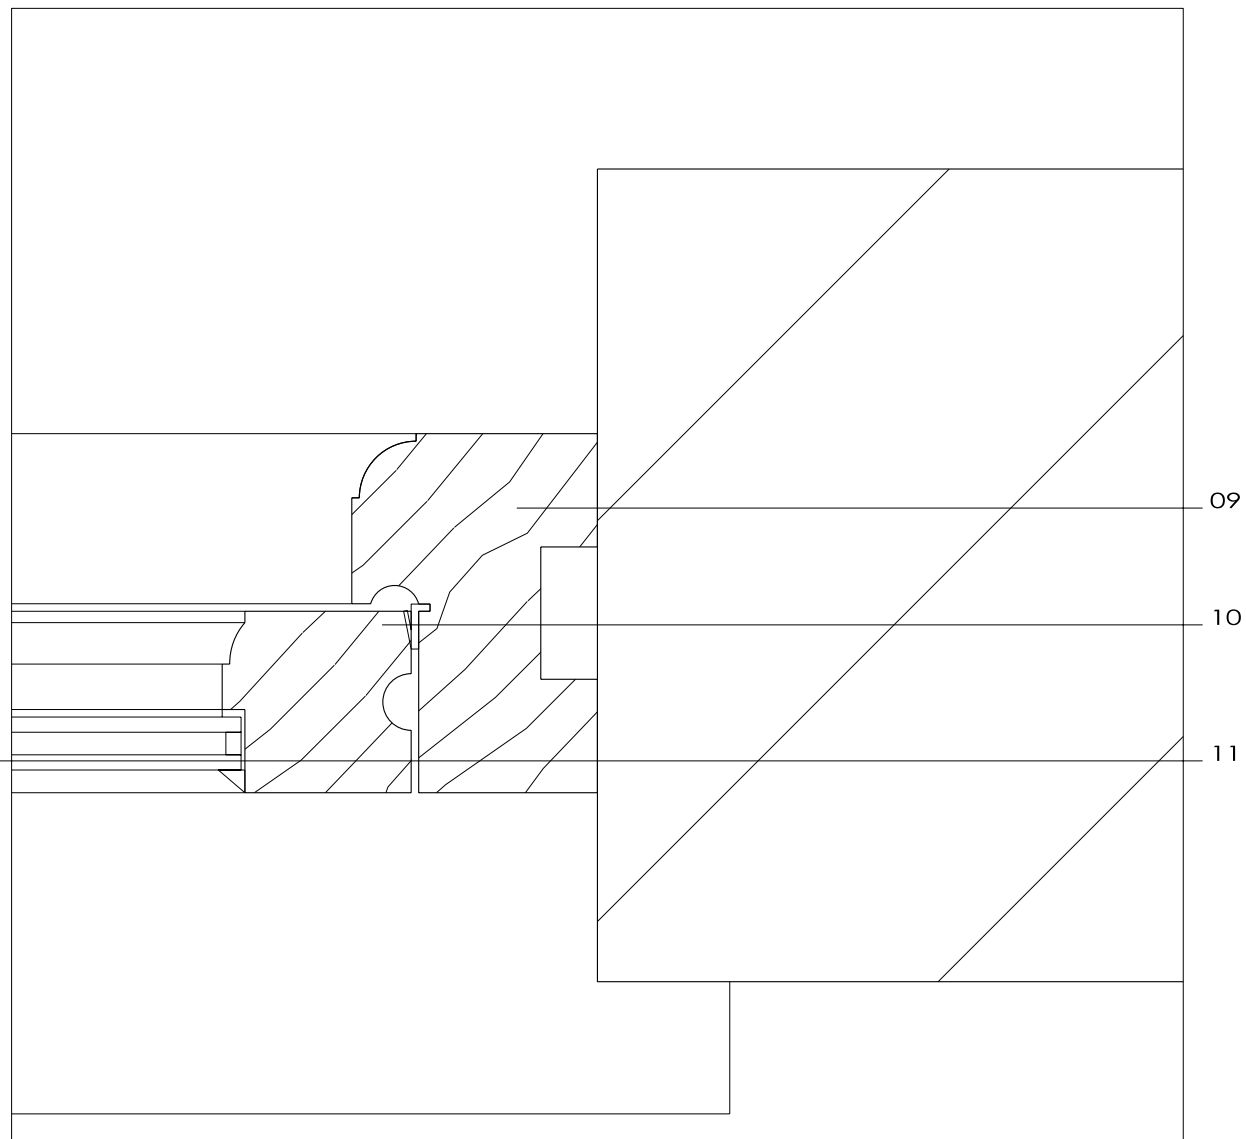

C - RIGHT JAMB WITH OPENING DOOR
SCALE - 1:2 @ A1

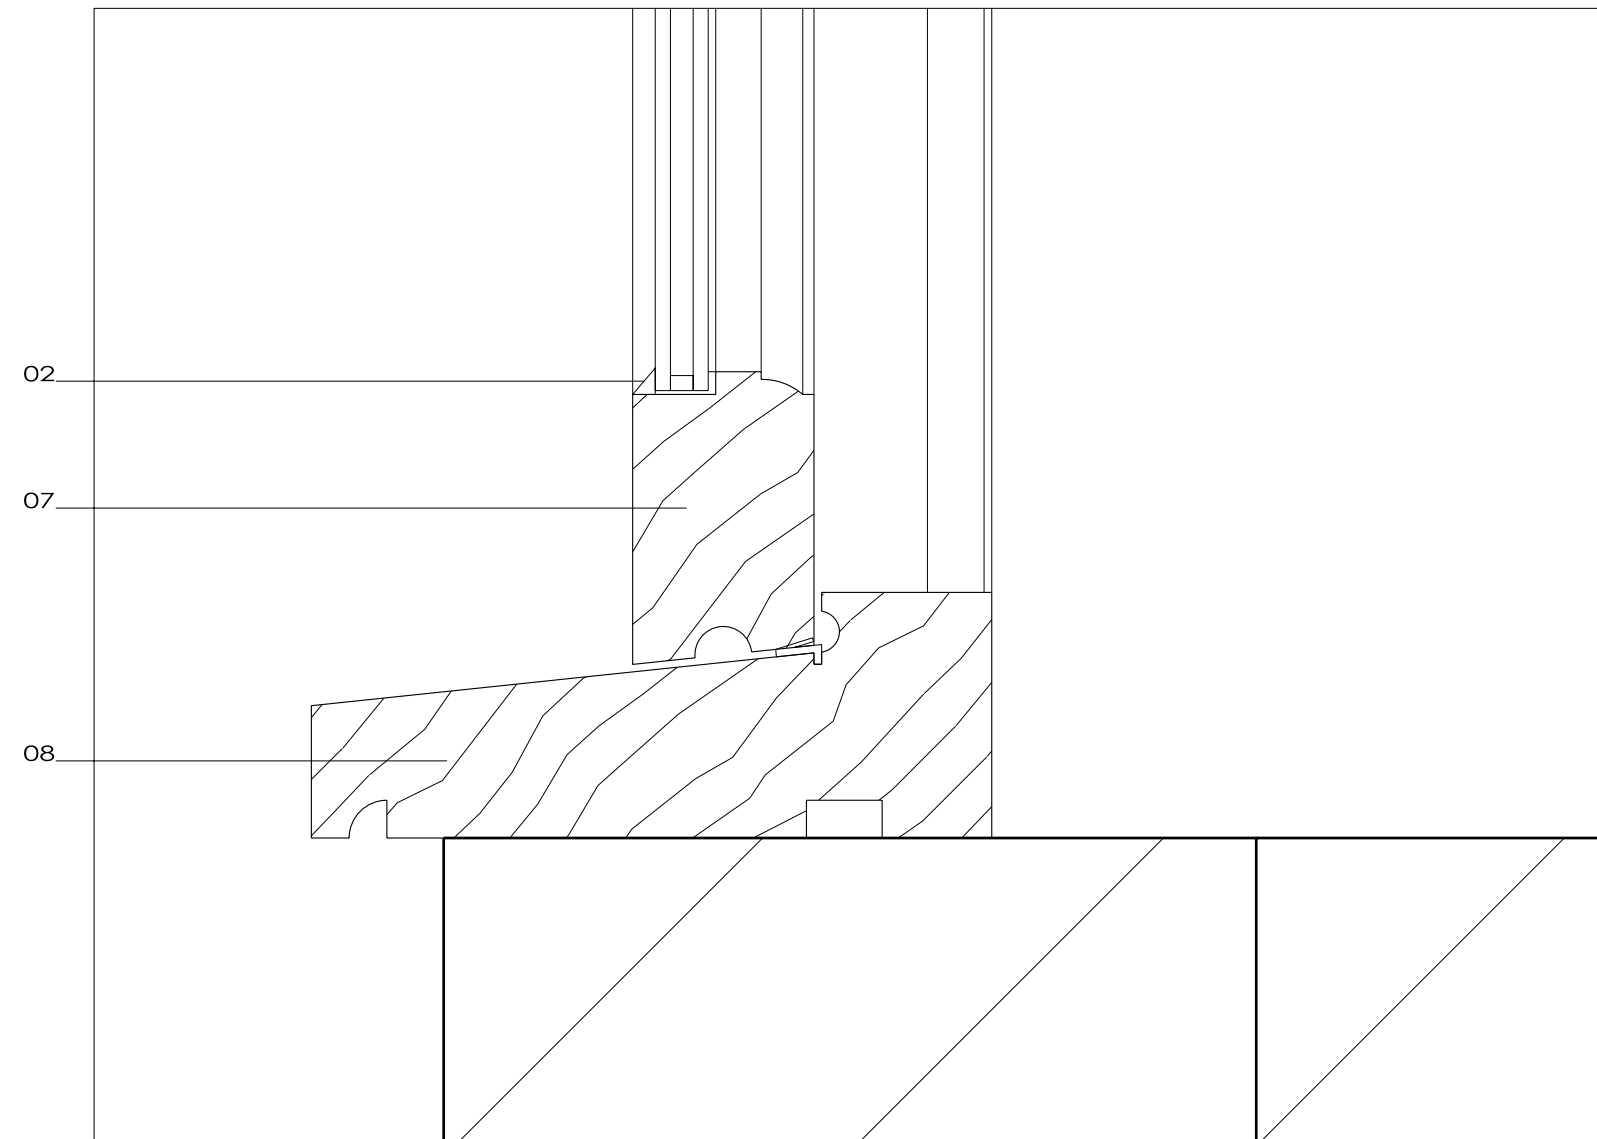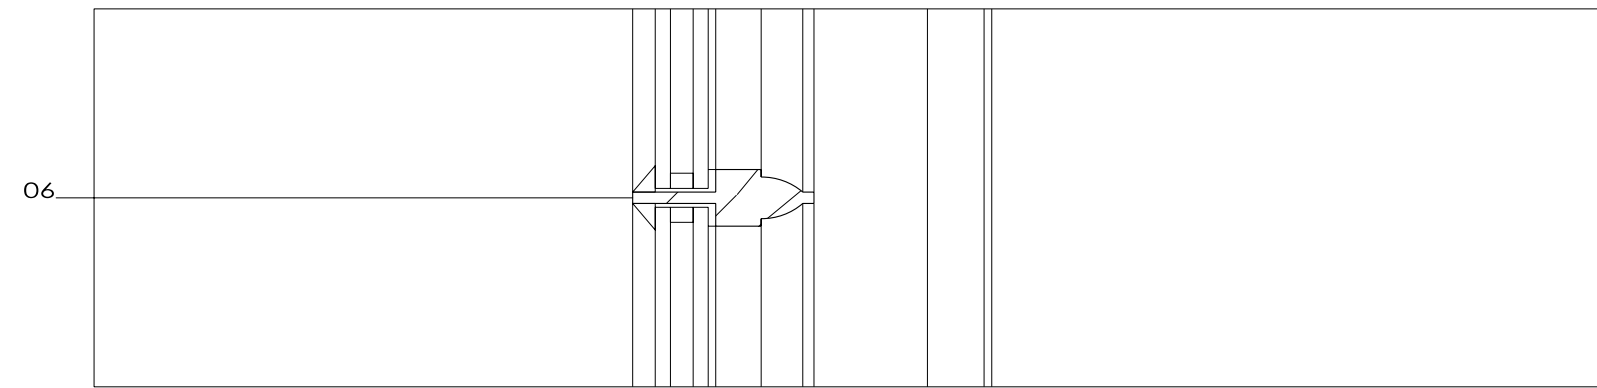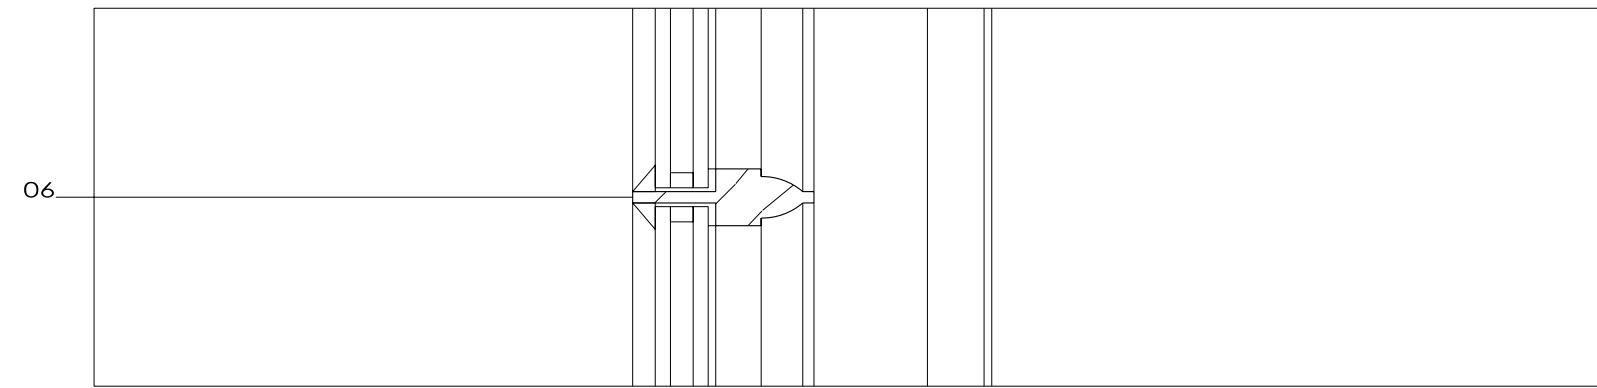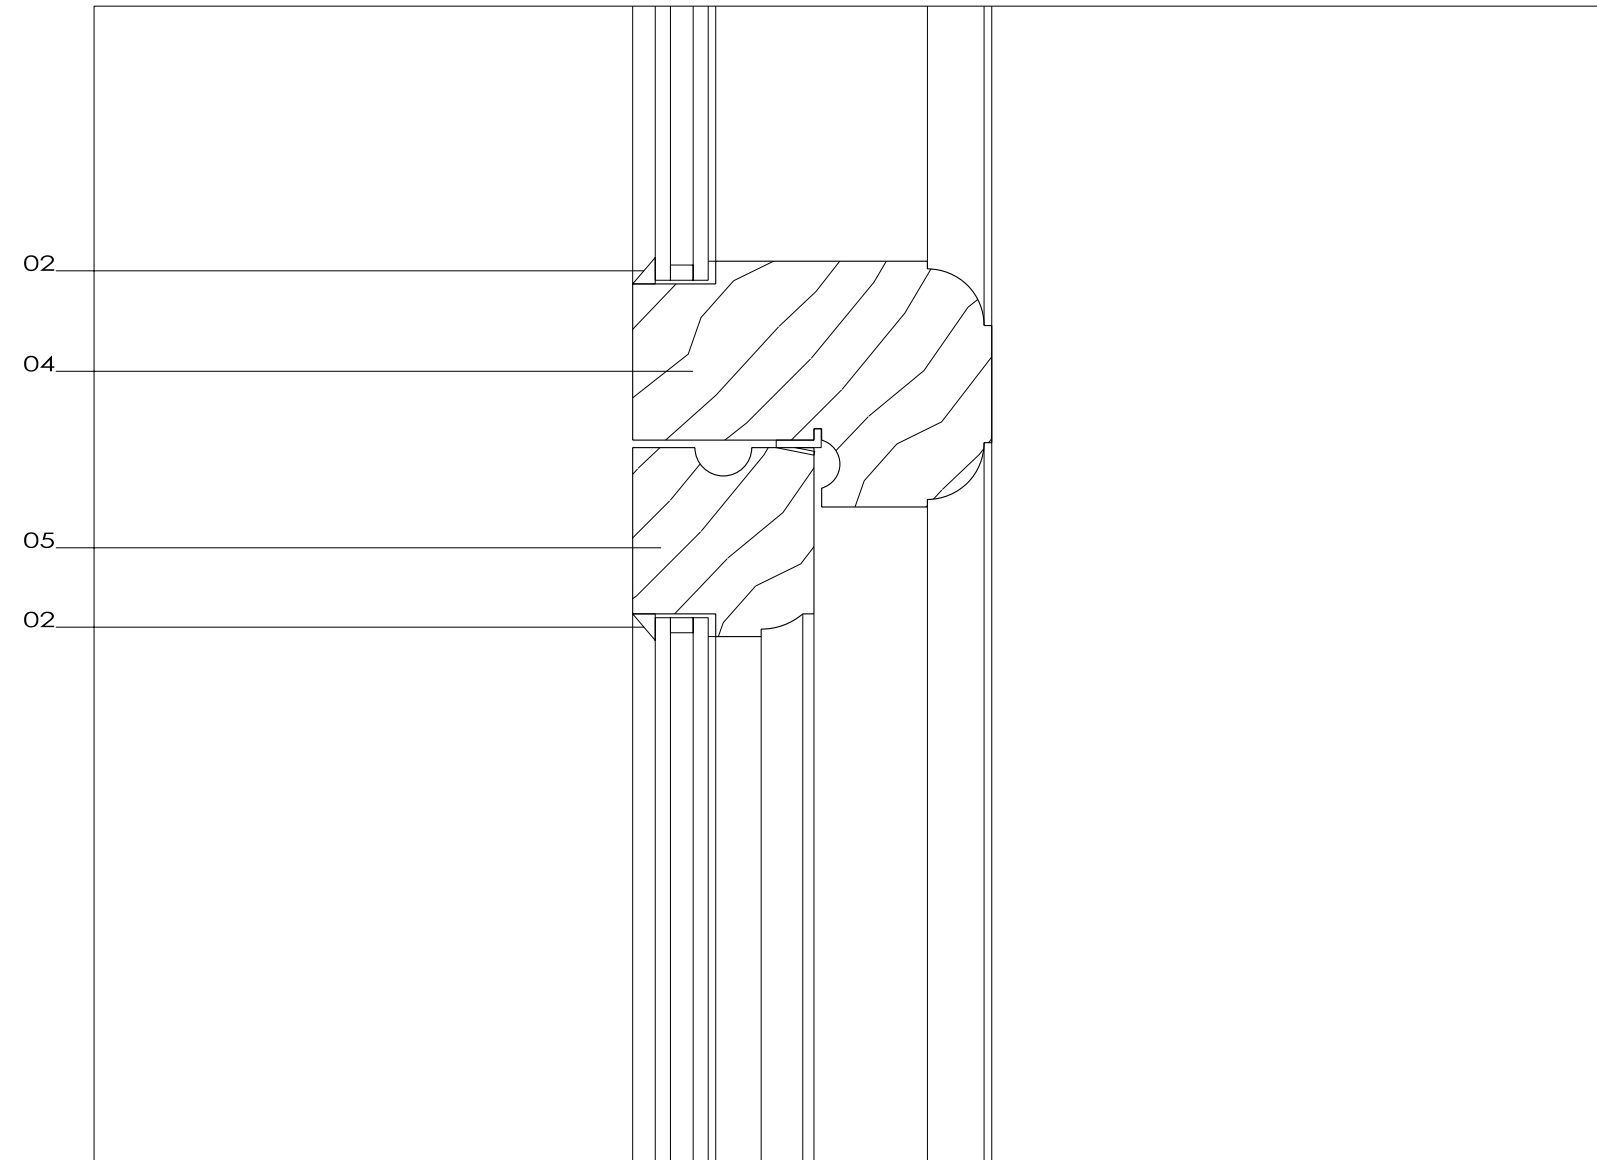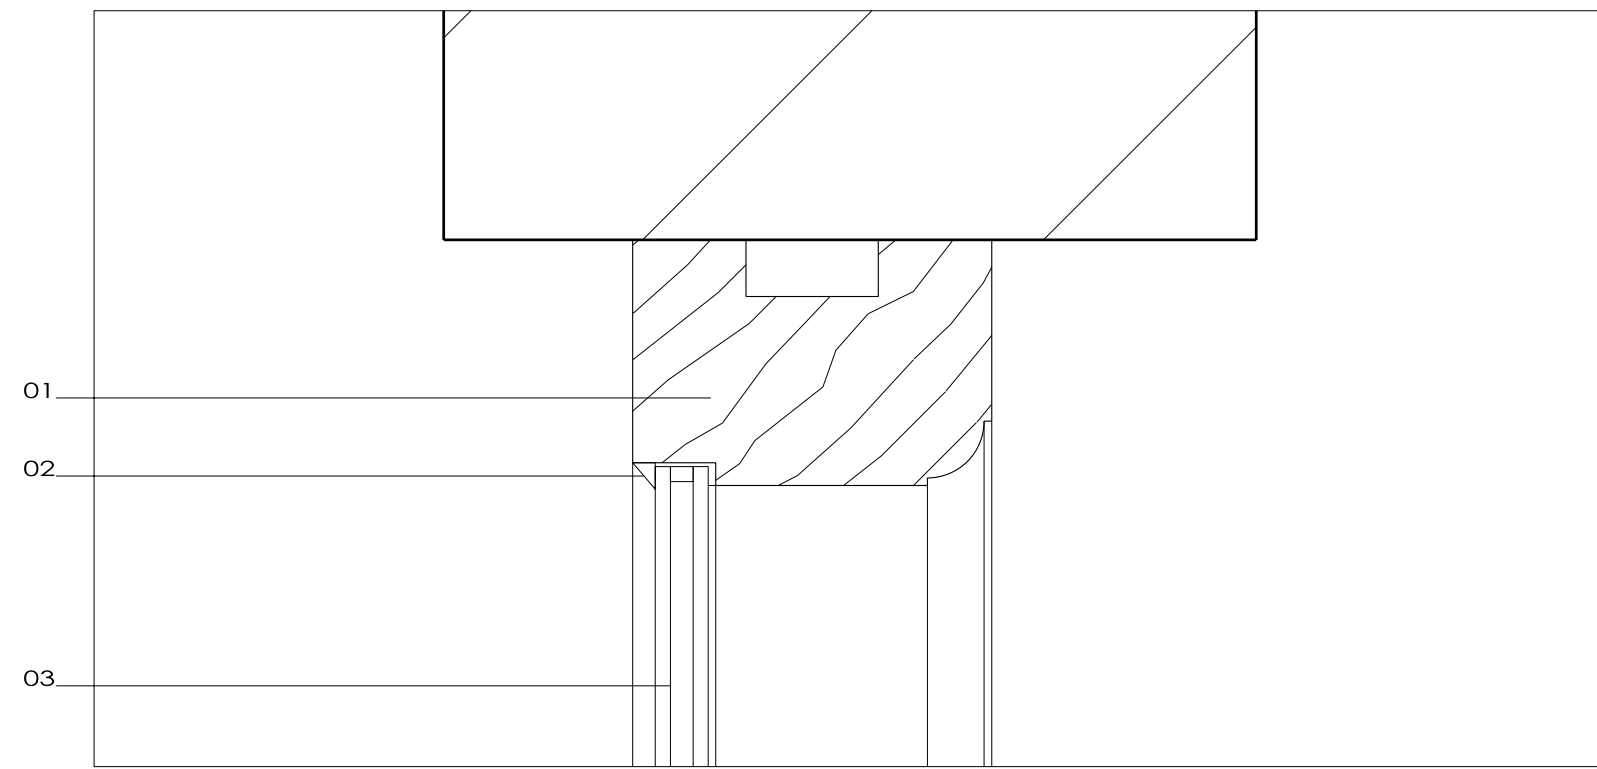

D-H - SECTION OF DOOR
SCALE - 1:2 @ A1

MITCHELLTAYLOR
WORKSHOP

MR AND MRS MASON
FOLEY HOUSE
CONSERVATORY
JOINERY DETAILS FOR REPLACEMENT DOOR
PLANNING MAY 2014 1:10 @ A1 RM OF

1327 AA(0)01 -

Copyright MWH Architects
01 225 789 033
www.mitchelltaylorworkshop.co.uk