




EXISTING NORTH-WEST ELEVATION

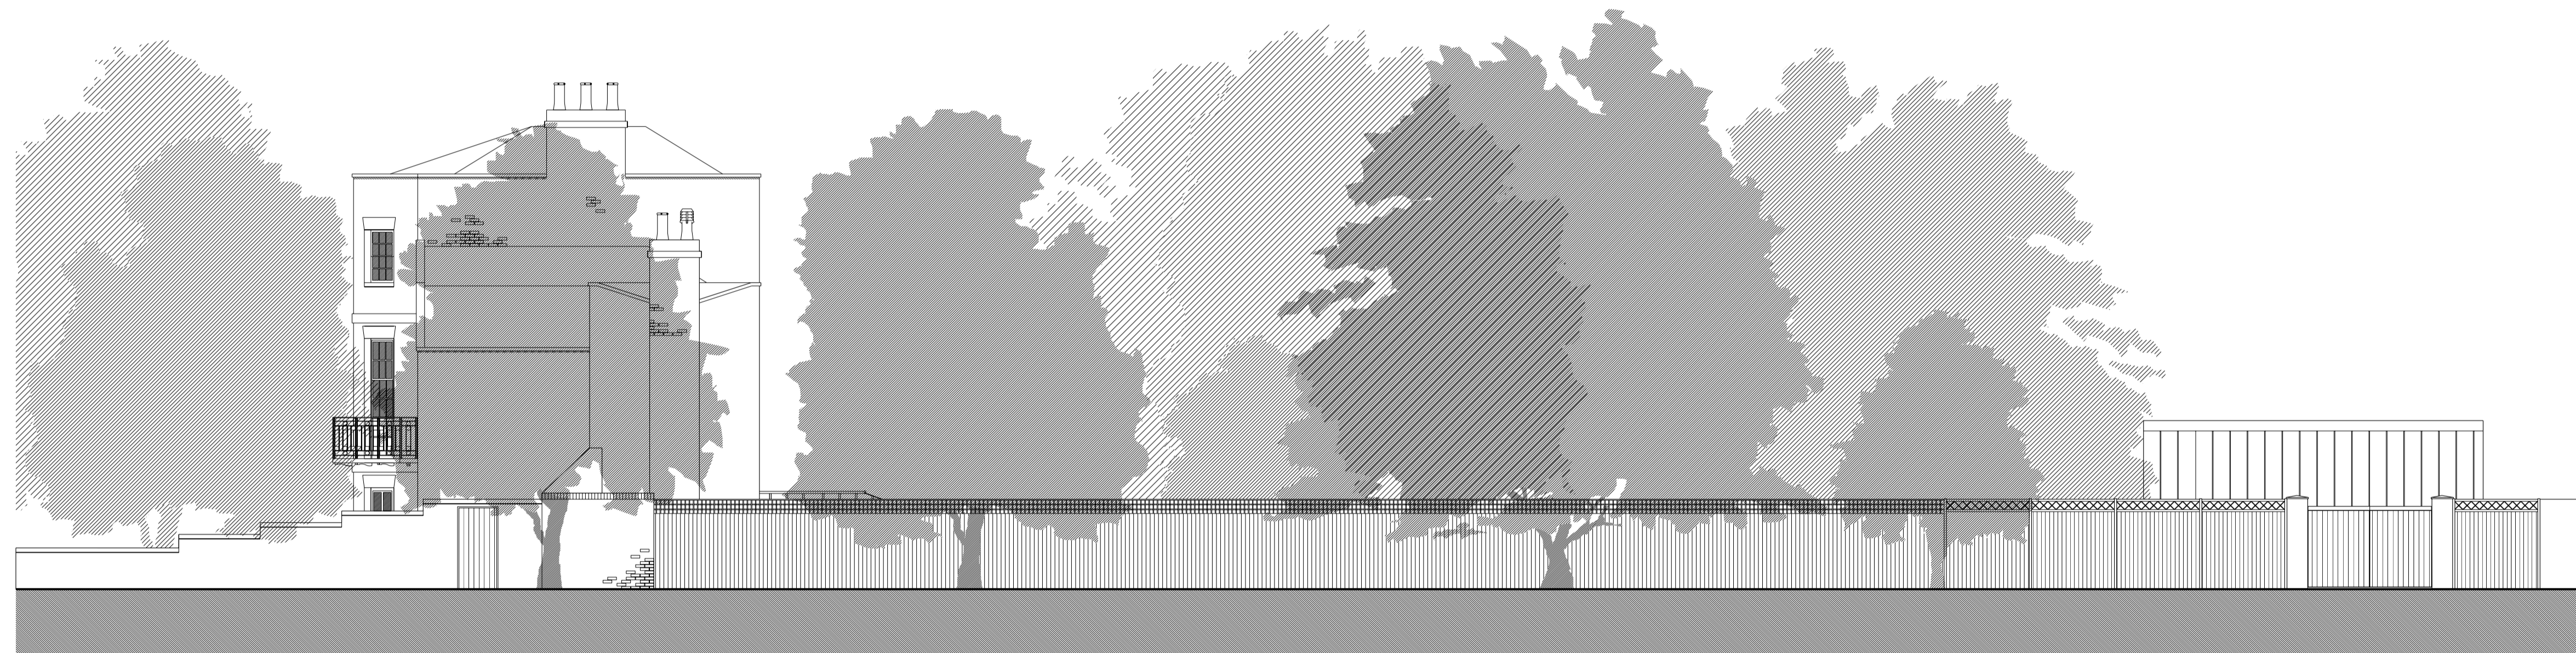

EXISTING NORTH-WEST STREET ELEVATION



EXISTING SOUTH-WEST ELEVATION

MITCHELLTAYLOR
WORKSHOP

MR AND MRS MASON
FOLEY HOUSE
ORANGERY & EXTENSION
EXISTING ELEVATIONS

PLANNING APRIL 14 1:100@A1 RM BT

1327 AL(0)03

Copyright © 2014
MITW Architects - Wharf Studio Wildcombe Hill Bath BA26AA
01225 789033 www.mitchelltaylorworkshop.co.uk