



SOLAR PANELS TO BE INSTALLED TO REAR OF MANSARD ROOF - SPECIFIED CONTRACTOR INSTALLATION

LINE OF MANSARD ROOF AT OTHER SIDE OF THE PROPOSED NEW DESIGN

ON THE SIDE WHERE THE MANSARD MEETS ADJOINING PROPERTY'S WALL THE RAISED WALL LEVEL WILL BE WITHIN THE BOUNDARY OF 6 HIGHGATE ROAD AND THE MANSARD ROOF WILL STOP SHORT. ALONG THE OTHER SIDE OF THE PARTY WALL THE MANSARD WILL RUN FULL AS SHOWN

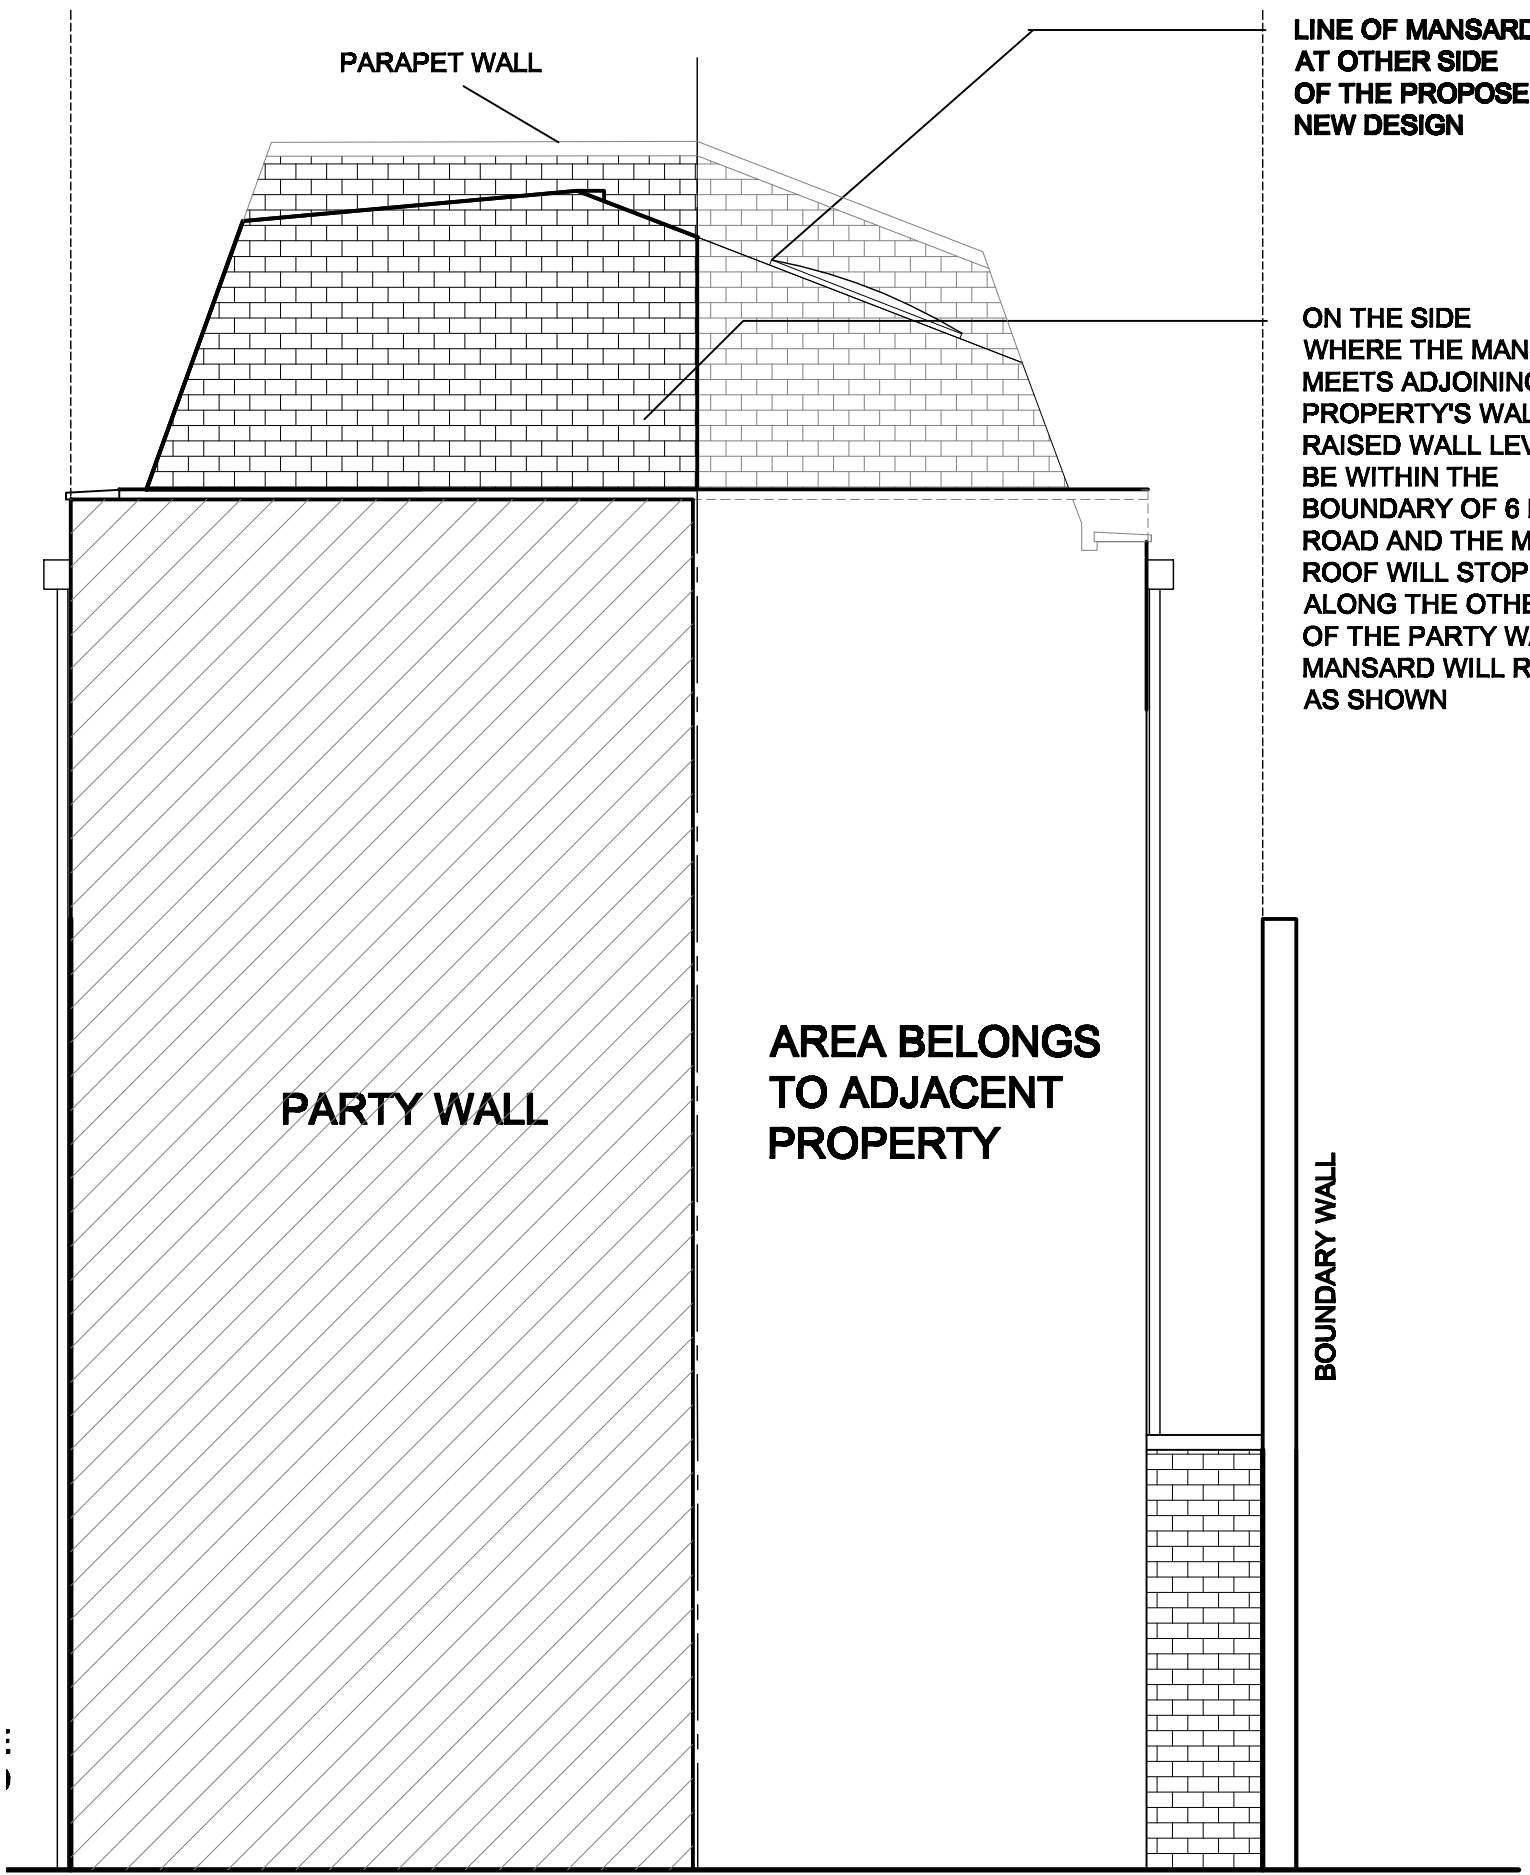


PROPOSED SIDE ELEVATION

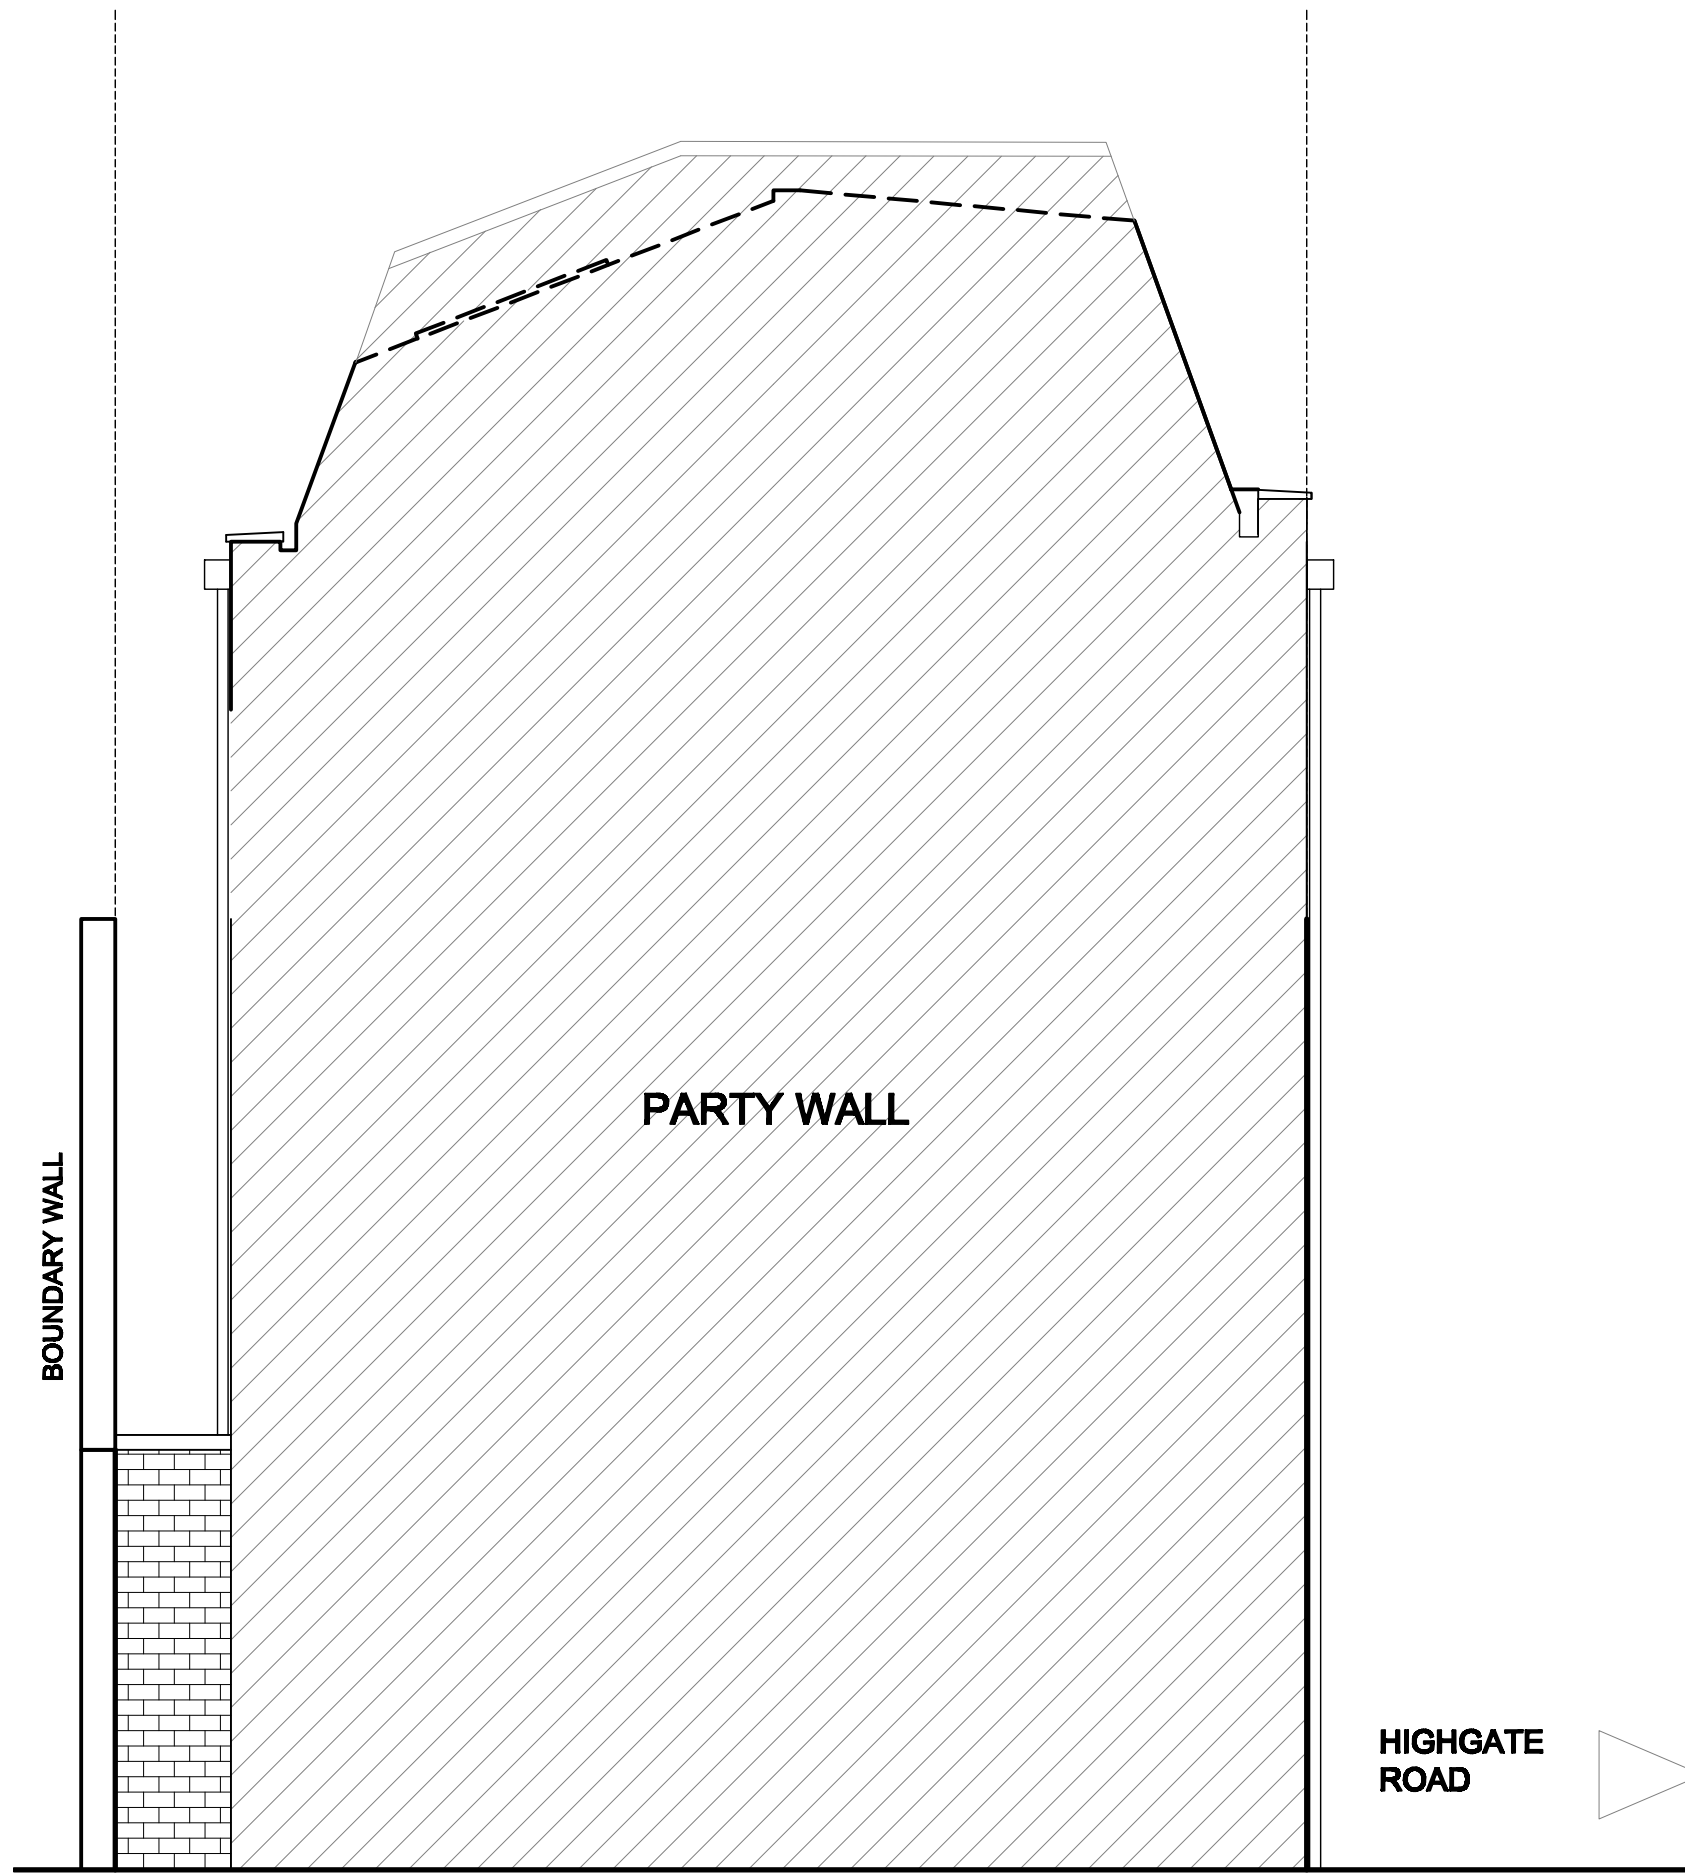

PROPOSED OTHER SIDE ELEVATION

D
DWG

PROPOSED SIDE ELEVATIONS

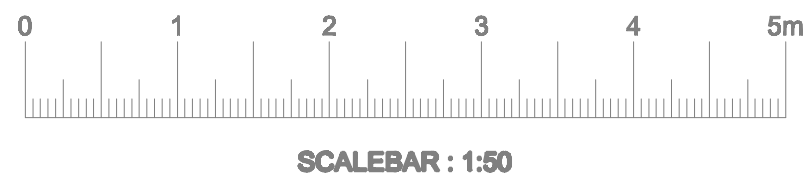

NOTES

This drawing is the copyright of SSC Project Management. It must not be copied or reproduced or used in any way without written permission from SSC Project Management.

All dimensions in millimetres & to be checked on site prior to commencement.
Builder to verify all dimensions, heights & levels prior to commencement of work. No encroachment into neighbours property

The contractor in preparing his estimate shall visit the site & acquaint himself with the problems involved & shall allow in his price for any detail whether shown or not which may reasonably be considered necessary to ensure a neat structurally sound & workman like job.
The contractor shall issue all statutory notices to the local Authority during progress & completion of works.

REV	AMENDMENT	DATE

SSC Project Management
PROJECT MANAGERS • DESIGN • ARCHITECTURE • PLANNING
56, WOODFORD AVE, GANTS HILL, ILFORD, ESSEX IG2 6XF.
TEL: 0208 551 6396 FAX: 0208 551 2807

JOB:
**6 HIGHGATE ROAD,
KENTISH TOWN, NW5 1NR**

TITLE:
**PROPOSED 2 NEW FLOORS TO FORM
A 2 BEDROOM FLAT WITH MANSARD
ROOF & ALTERATION TO SHOPFRONT**

SCALE: 1: 50 @ A2
DRAWN: JJM

DATE: JAN 2014
CHECKED:

DRAWING. No. **SSC 1000/PL03** REV