



CONSTRUCTION KEY

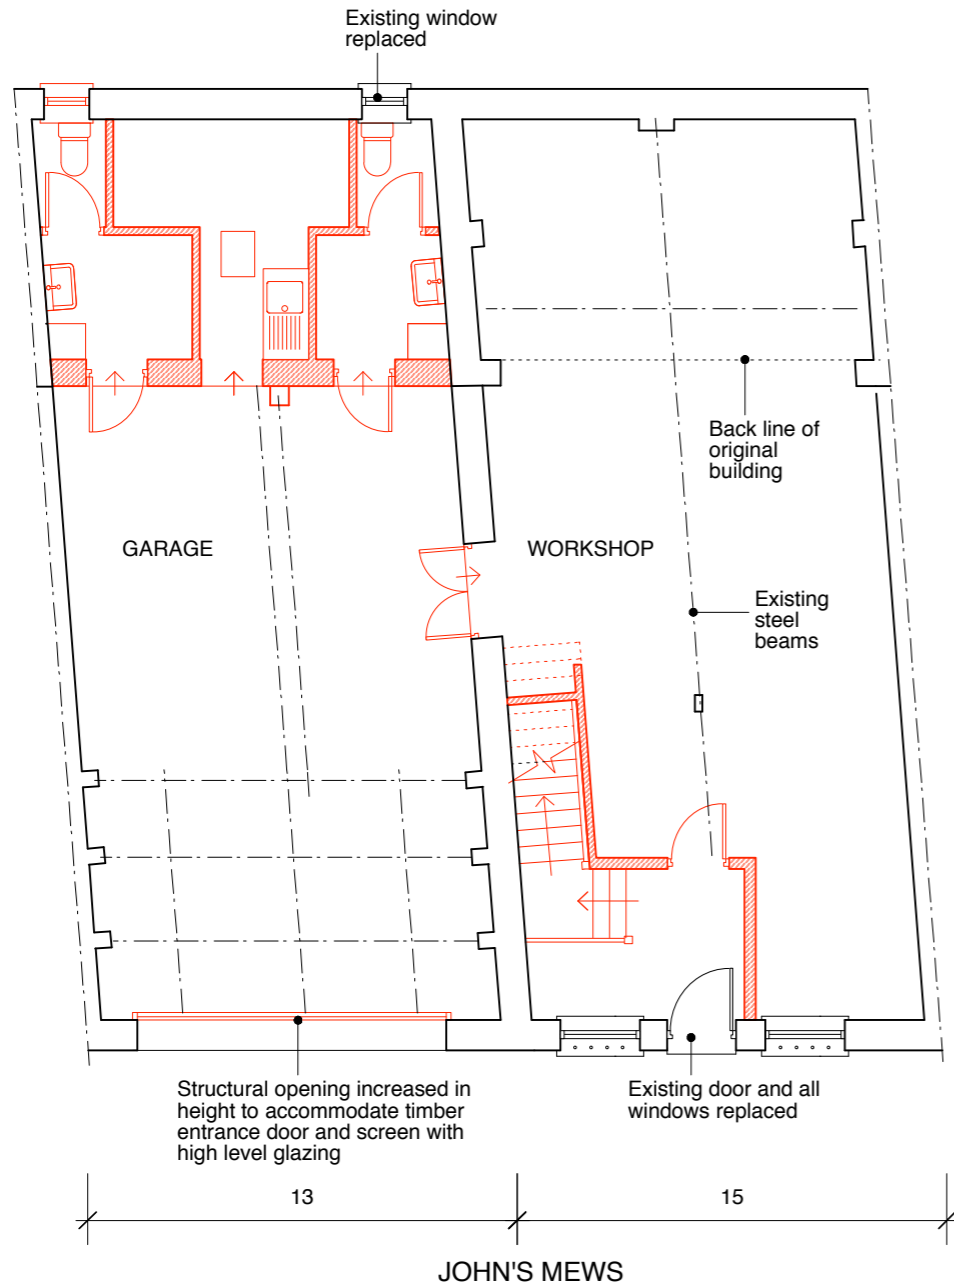

GROUND FLOOR DEMOLITION PLAN

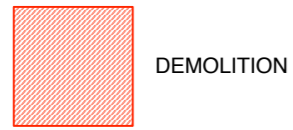

FIRST FLOOR DEMOLITION PLAN

GENERAL NOTES:

DO NOT SCALE FROM THIS DRAWING.

ALL DIMENSIONS MUST BE CHECKED ON SITE AND ANY DISCREPANCIES VERIFIED WITH THE ARCHITECT.

CLIENT

WANDSWORTH SAND + STONE LTD.

JOB TITLE

13/15 JOHN'S MEWS LONDON WC1N 2PA

DRAWING TITLE

GROUND + FIRST FLOOR DEMOLITION PLANS

SCALE

1:100@A3

DATE

05.14

FT ARCHITECTS LTD

Hamilton House
Mabledon Place
Bloomsbury
WC1H 9BB

020 7953 0388

www.ftarchitects.co.uk

DRAWING No.


200_31_23

REVISION





SCALE


0 (metres)

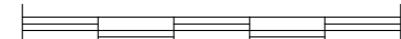



5

CONSTRUCTION KEY

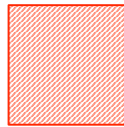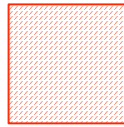-  DEMOLITION
-  EXCAVATION

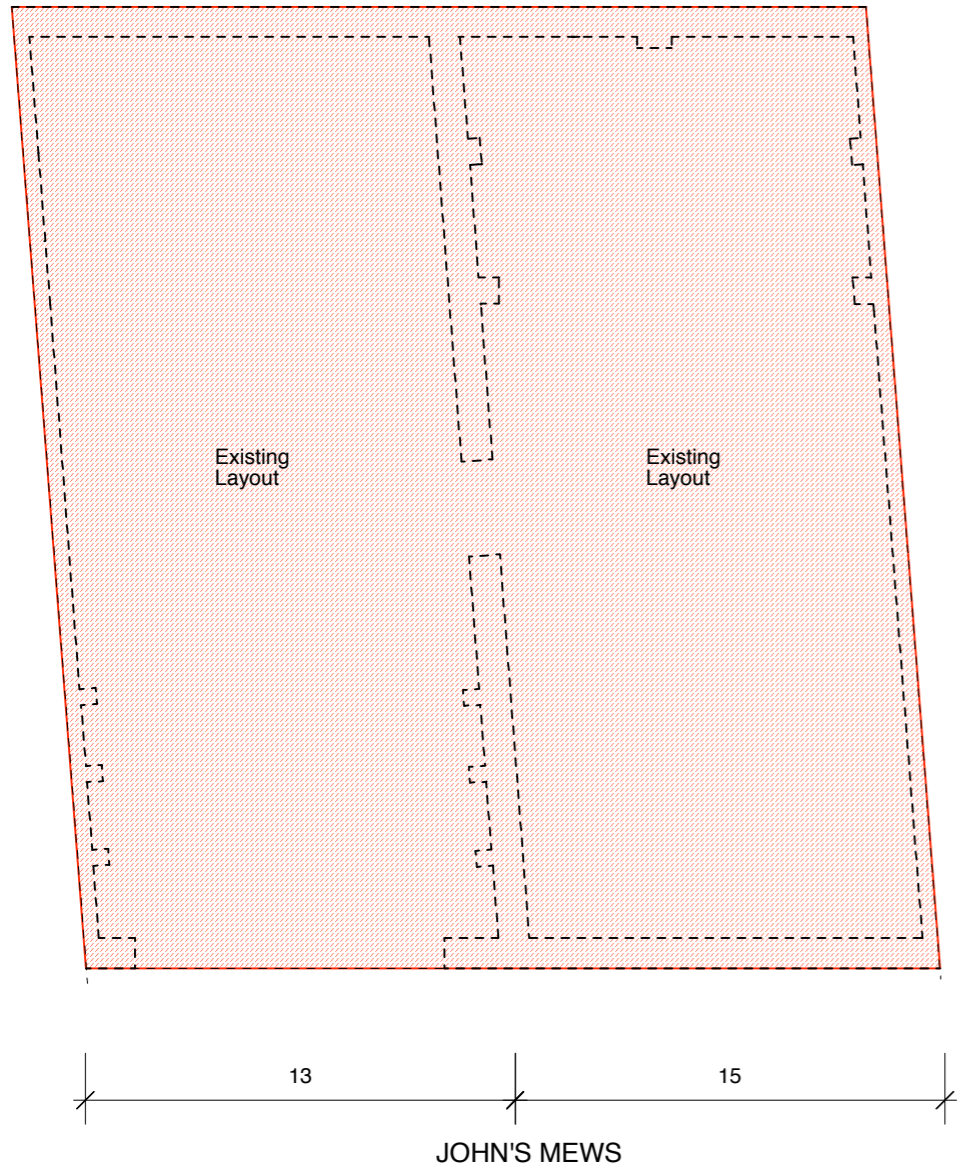

BASEMENT EXCAVATION PLAN

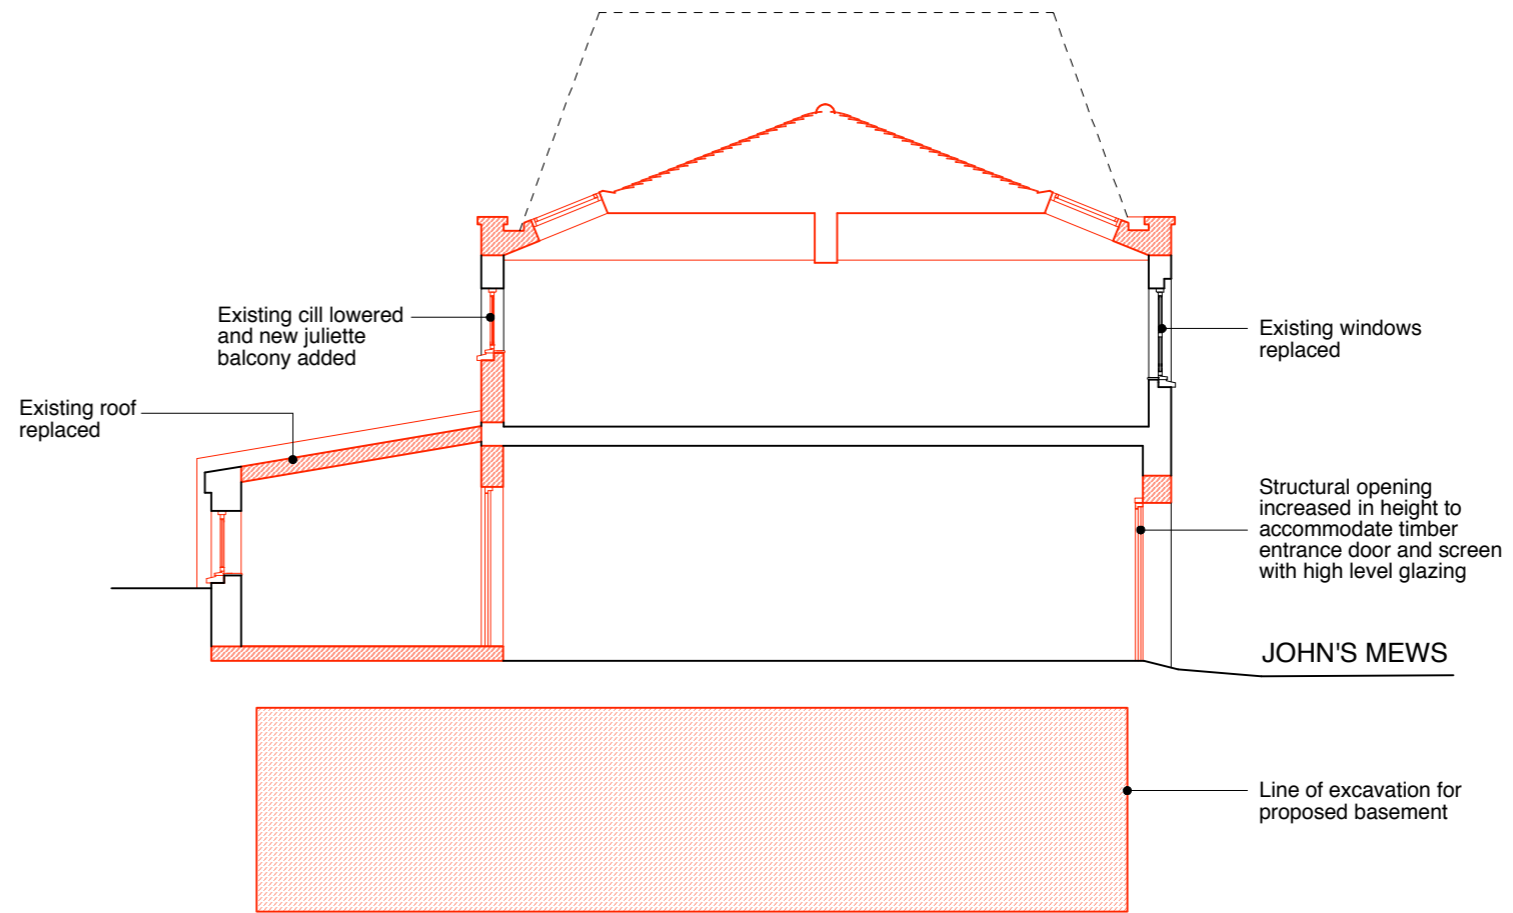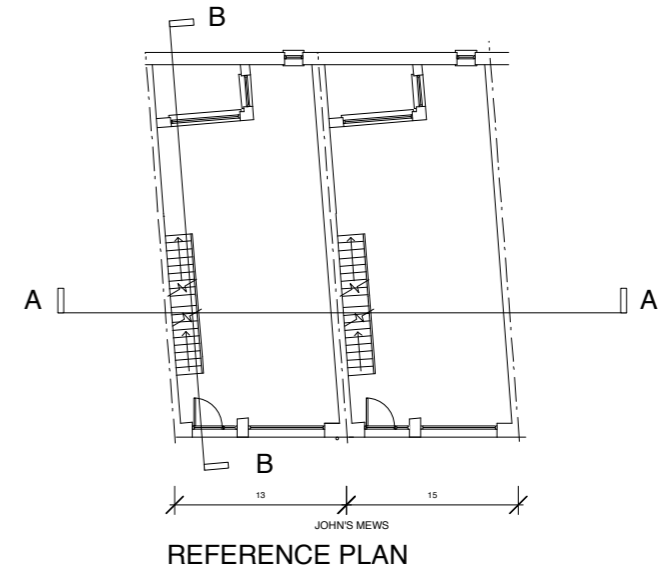

EXISTING SECTION B-B

GENERAL NOTES:
 DO NOT SCALE FROM THIS DRAWING.
 ALL DIMENSIONS MUST BE CHECKED ON SITE AND ANY DISCREPANCIES VERIFIED WITH THE ARCHITECT.

CLIENT
WANDSWORTH SAND + STONE LTD.


JOB TITLE
13/15 JOHN'S MEWS LONDON WC1N 2PA

DRAWING TITLE
BASEMENT EXCAVATION PLAN + CONSTRUCTION SECTION


SCALE 1:100@A3	DATE 05.14
--------------------------	----------------------

FT ARCHITECTS LTD
 Hamilton House
 Mabledon Place
 Bloomsbury
 WC1H 9BB
 020 7953 0388
 www.ftarchitects.co.uk

DRAWING No. 200_31_24	REVISION
---------------------------------	----------

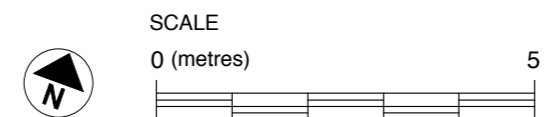

CONSTRUCTION KEY

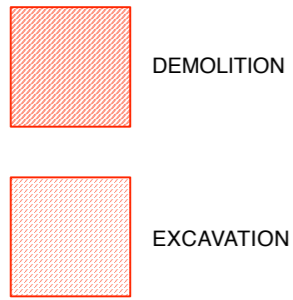

JOHN'S MEWS

EXISTING STREET SCENE

GENERAL NOTES:
DO NOT SCALE FROM THIS DRAWING.
ALL DIMENSIONS MUST BE CHECKED ON SITE AND ANY DISCREPANCIES VERIFIED WITH THE ARCHITECT.

CLIENT
WANDSWORTH SAND + STONE LTD.

JOB TITLE
13/15 JOHN'S MEWS LONDON WC1N 2PA

DRAWING TITLE
EXCAVATION ELEVATION

SCALE
1:100@A3

DATE
05.14

FT ARCHITECTS LTD
Hamilton House
Mabledon Place
Bloomsbury
WC1H 9BB
020 7953 0388
www.ftarchitects.co.uk

DRAWING No. **200_31_25** REVISION

