



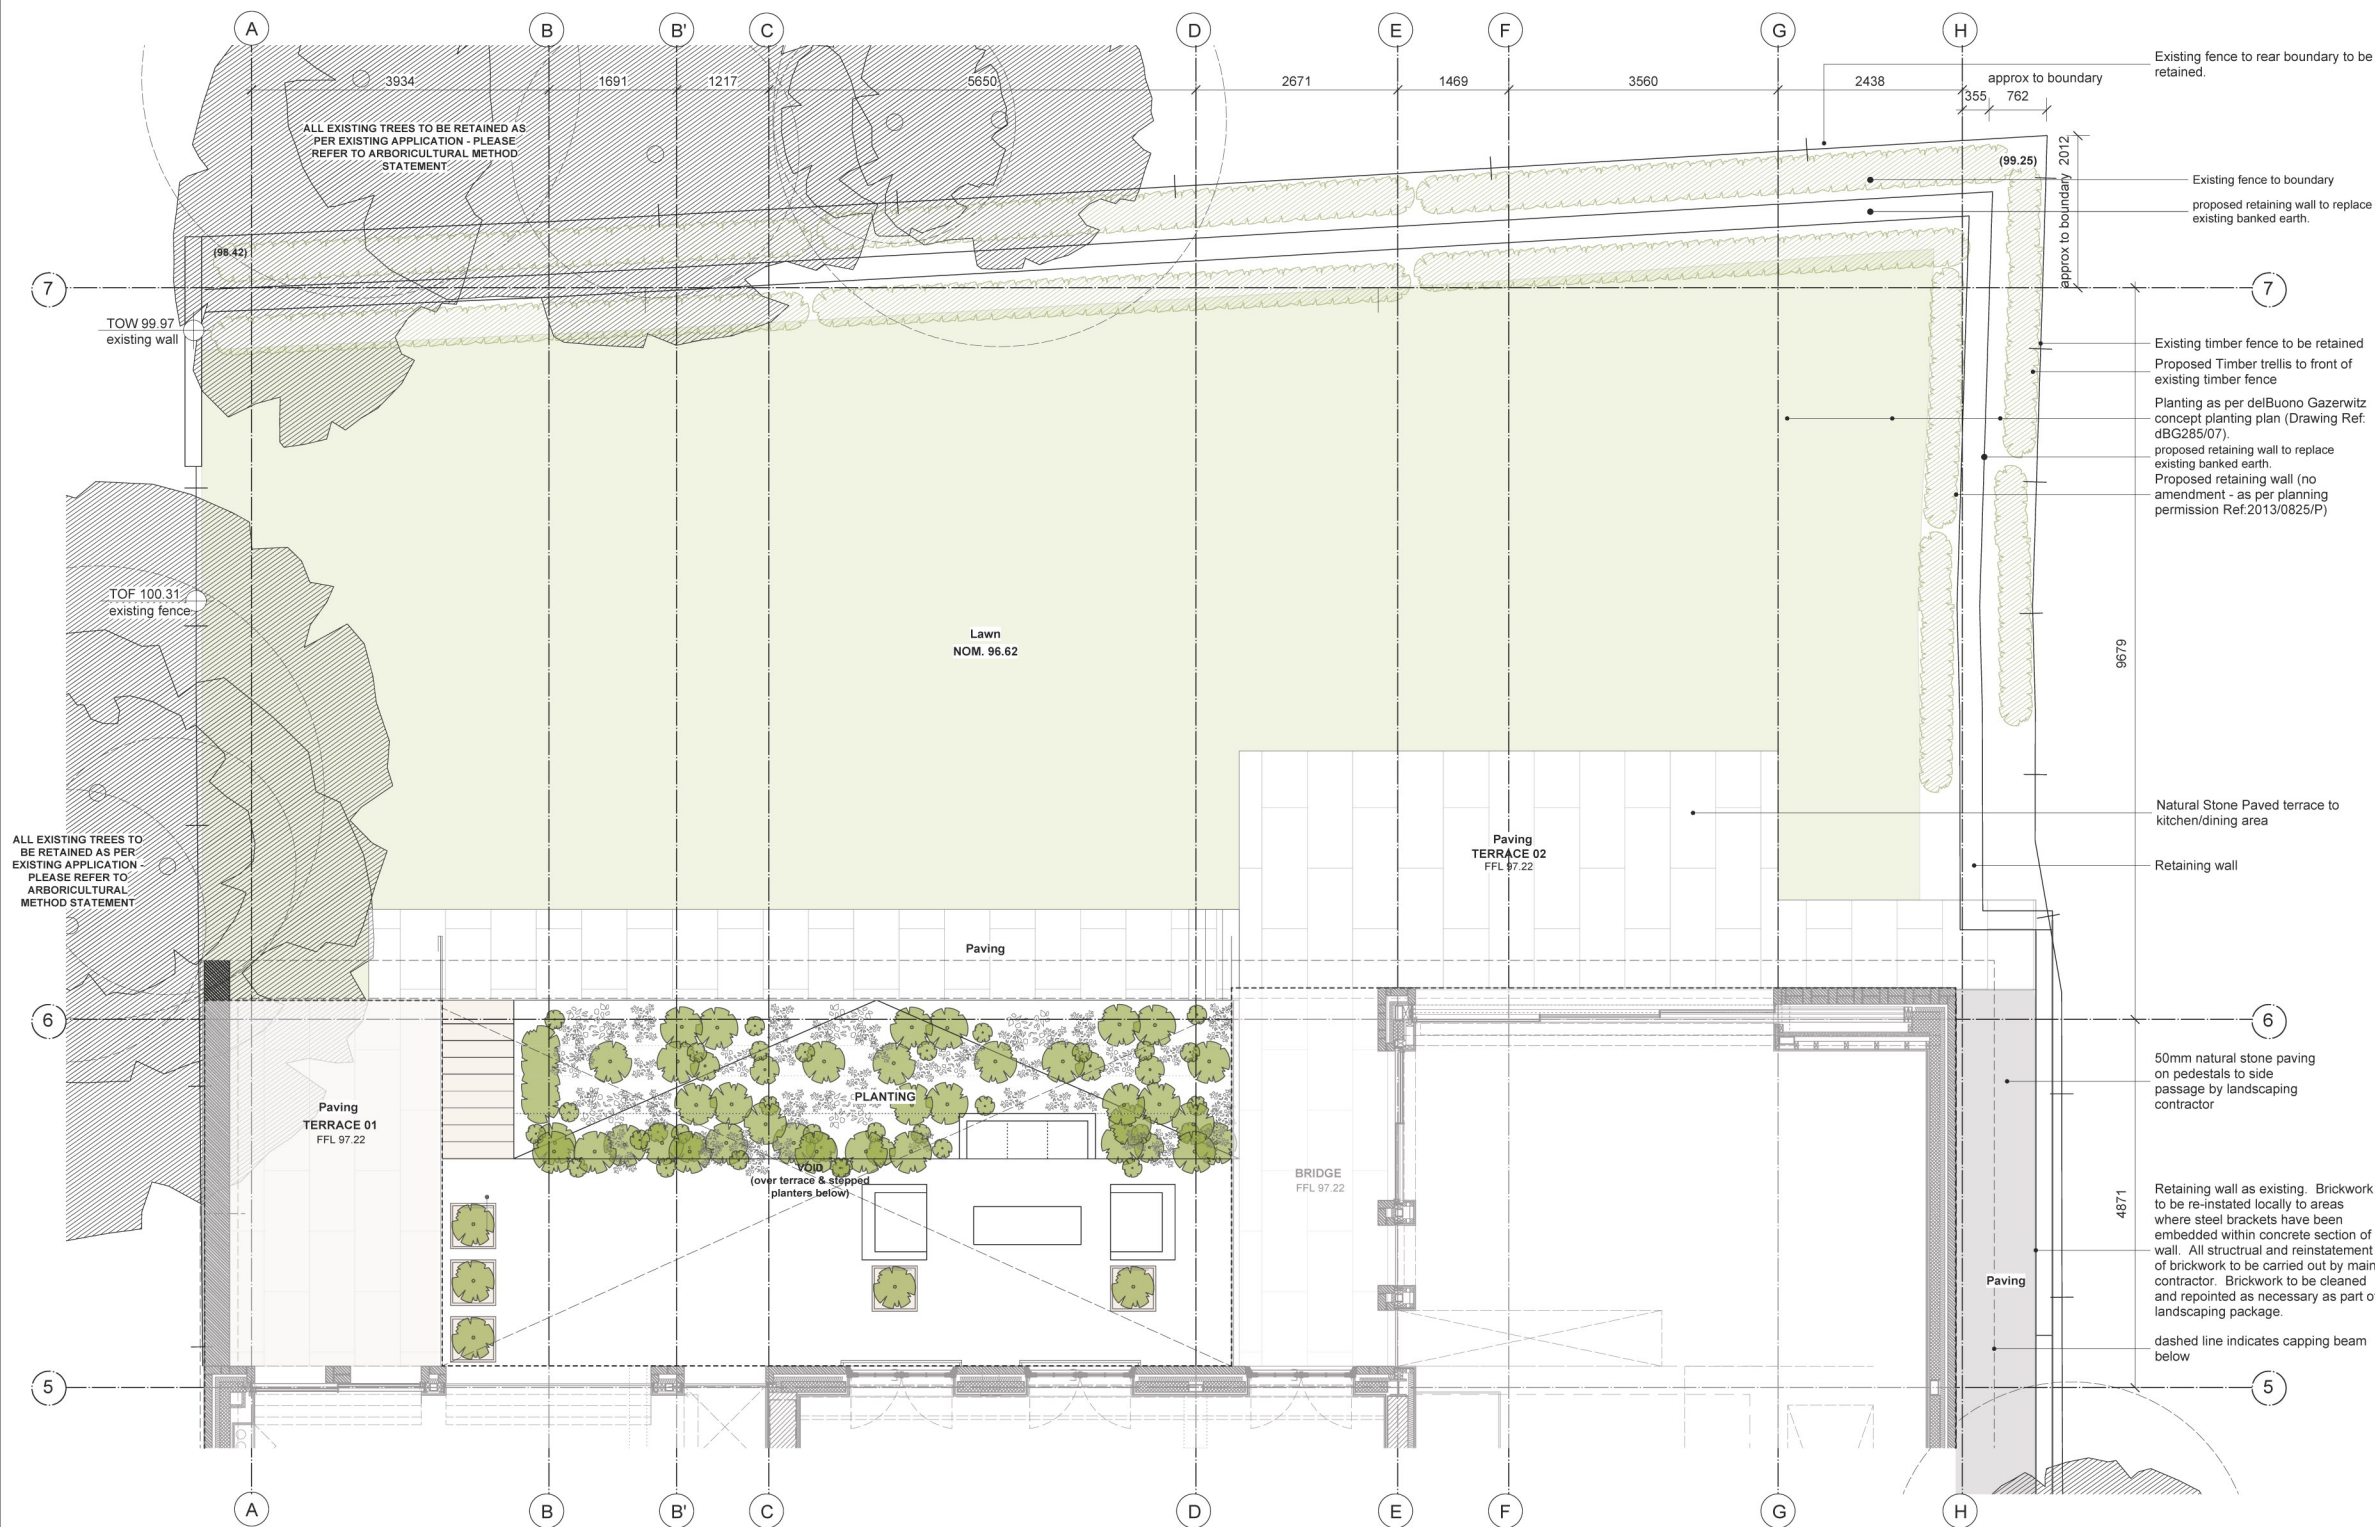


01. REAR GARDEN LANDSCAPE PLAN AS PER GRANTED PERMISSION: 2013/0825/P

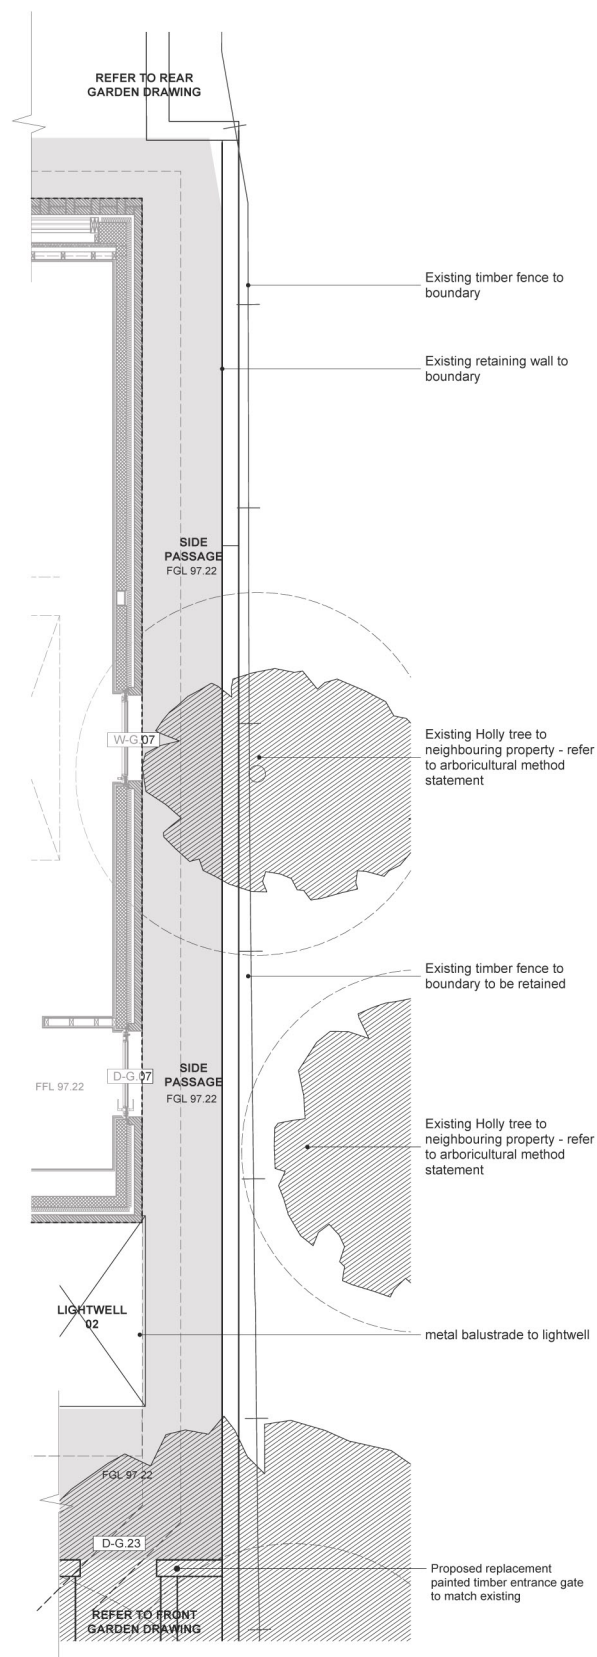

01. SIDE PASSAGE LANDSCAPE PLAN AS PER GRANTED PERMISSION: 2013/0825/P

REVISIONS	
19.05.2014	Issued for non material amendment to existing planning application Ref.2013/0825/P

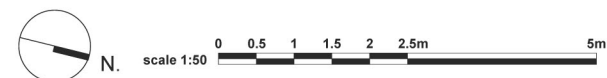

GREGORY PHILLIPS ARCHITECTS	
17 SAVILE ROW - LONDON - W1S 3PN - TELEPHONE: 020 7724 3040 - FACSIMILE: 020 7724 3020	
CLIENT:	Azmil Khalid & Fuziah Hussain
PROJECT:	Brabourne House, 63 Froggnal, NW3
DRAWING TITLE:	Landscaping Rear Garden as per permission:2013/0825/P
SCALE:	1:50 @ A1, 1:100 @ A3
DATE:	15/05/2014
Job - Dwg. no.	236_GA_130
COPYRIGHT GREGORY PHILLIPS ARCHITECTS	