


REVISIONS

- 19.05.2014 Issued for non material amendment to existing planning application Ref:2013/0825/P

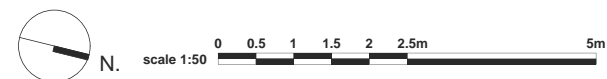

GREGORY PHILLIPS ARCHITECTS

17 SAVILE ROW - LONDON - W1S3PN - TELEPHONE 020 7724 3040 - FACSIMILE 020 7724 3020

CLIENT: Azmil Khalid & Fuziah Hussain
PROJECT: Brabourne House, 63 Frognal, NW3
DRAWING TITLE: Landscaping Front garden as permission:2013/0825/P
SCALE: 1:50 @ A1, 1:100 @ A3
DATE: 19/5/2014

COPYRIGHT GREGORY PHILLIPS ARCHITECTS
Job - Dwg. no. 236_GA_131
Rev. -