
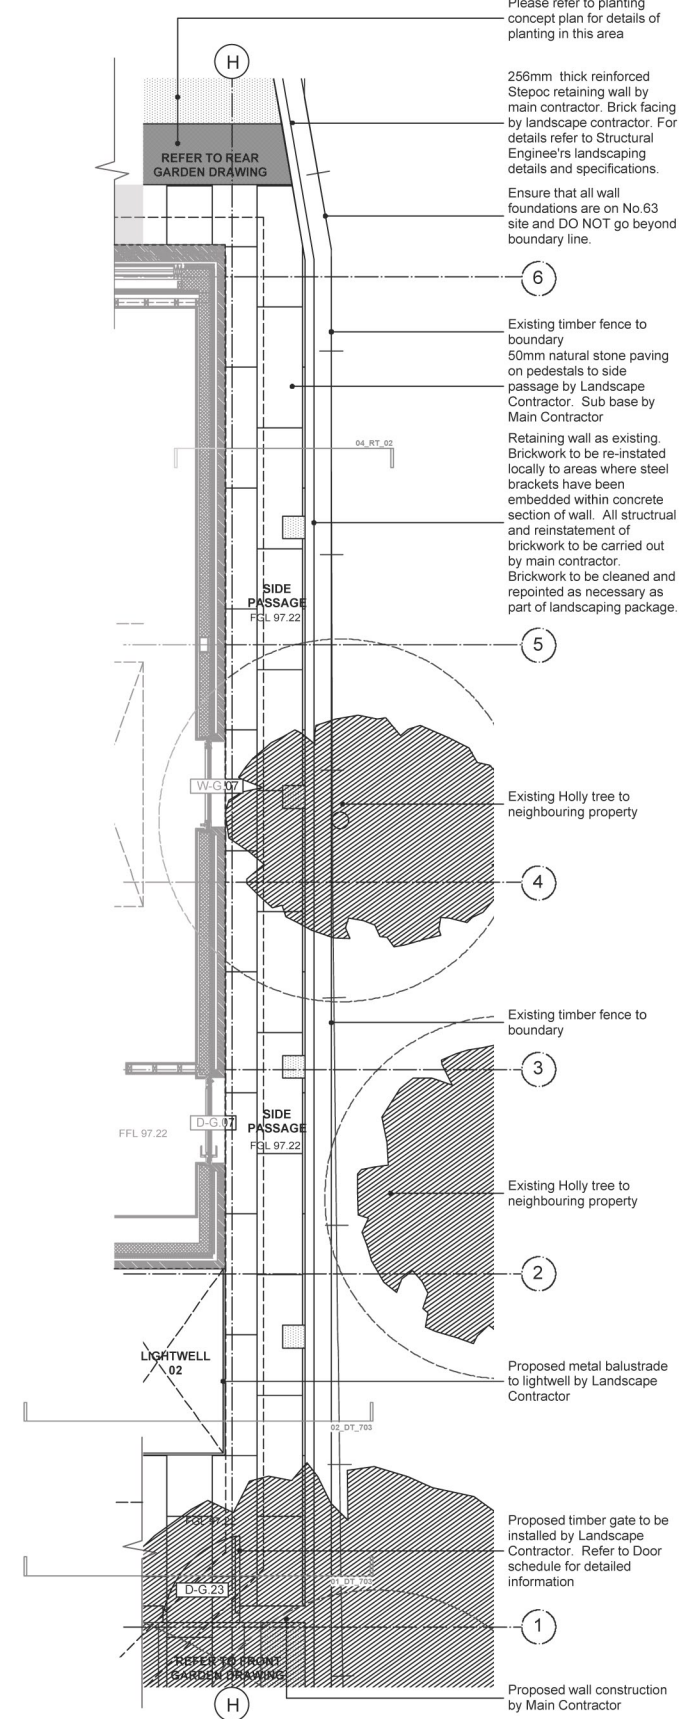



01. REAR GARDEN PLAN

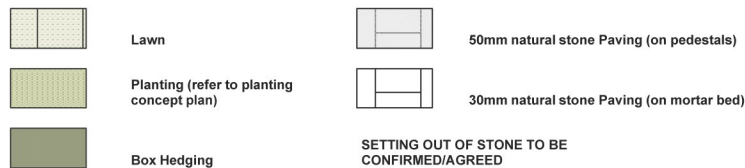

02. SIDE PASSAGE PLAN

REVISIONS

19.05.2014 Issued for non material amendment to existing planning application Ref:2013/0825/P

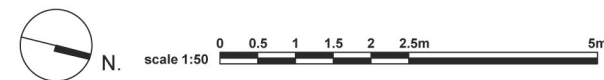

GREGORY PHILLIPS ARCHITECTS

17 SAVILE ROW - LONDON - W1S3PN - TELEPHONE: 020 7724 3040 - FACSIMILE: 020 7724 3020

CLIENT: Azmil Khalid & Fuziah Hussain
PROJECT: Brabourne House, 63 Frognal, NW3
DRAWING TITLE: Proposed Landscaping Rear Garden (Amended)
SCALE: 1:50 @ A1, 1:100 @ A3
DATE: 15/05/2014

COPYRIGHT GREGORY PHILLIPS ARCHITECTS

236_GA_500