



EXISTING SECTION A-A

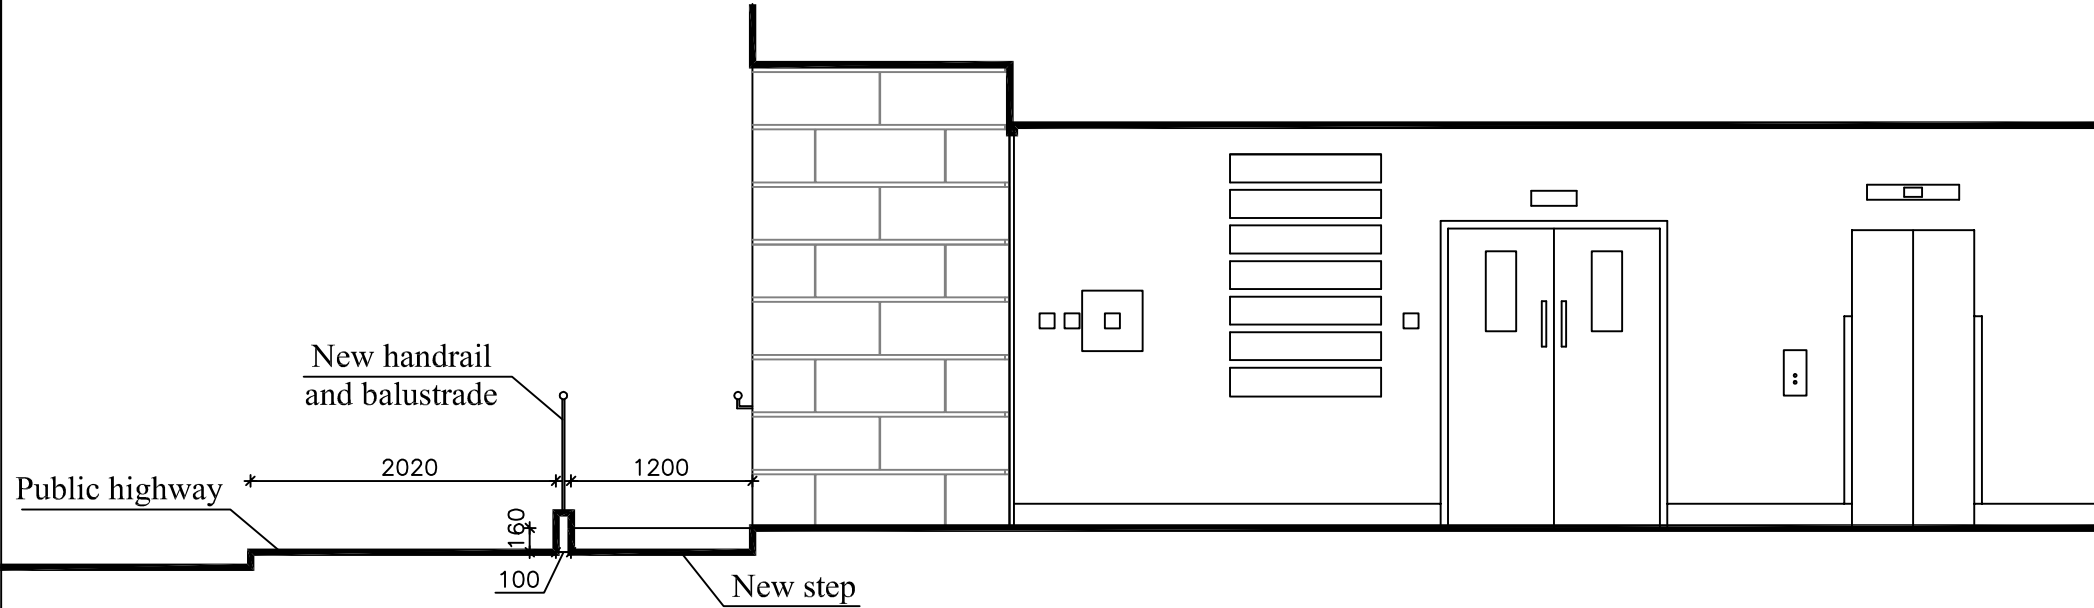

PROPOSED SECTION A-A

Sections:

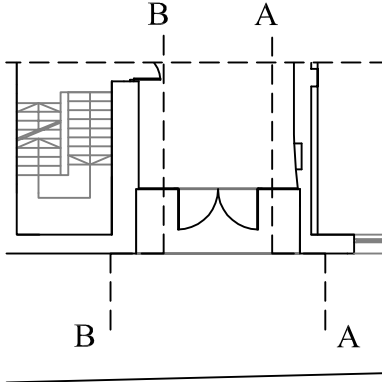

Notes:	Key:	<div><div><div>S</div><div>P</div><div>S</div></div><div>Chartered Building Surveyors</div></div> <div><div>SPS Associates Limited Phoenix House 24 High Street Wanstead London E11 2AQ</div><div><div>020 85304189 T 07769 812 600 M sanjay@sps-associates.co.uk E</div></div></div>	Client / Location : <div>Baird House 15-17 St. Cross Street, London EC1</div>		
<div><div>- This drawing is to be read in conjunction with the Specification of Works</div><div>- Do not scale from this drawing</div><div>- All dimensions and levels should be checked on site</div><div>- Written dimensions to take precedence over scaled</div><div>- Any discrepancy is to be notified to the Contract Administrator immediately</div><div>- Always check for the latest revision of this drawing</div><div>- All installations and materials to be installed and carried out in accordance with latest and relevant Building Regulations as a minimum acceptable standard</div></div>	Drawing : <div>Sections A-A existing and proposed</div>				
	Scale : <div>1:50@A3</div>		Date : <div>19.05.2014</div>	Drawn By : <div>GJ</div>	
	Drawing No. <div>0129-P-04</div>				