



Camden Place, Flat 1
North elevation (exterior) Scale 50:1
Design drawing submitted to Council (2004)

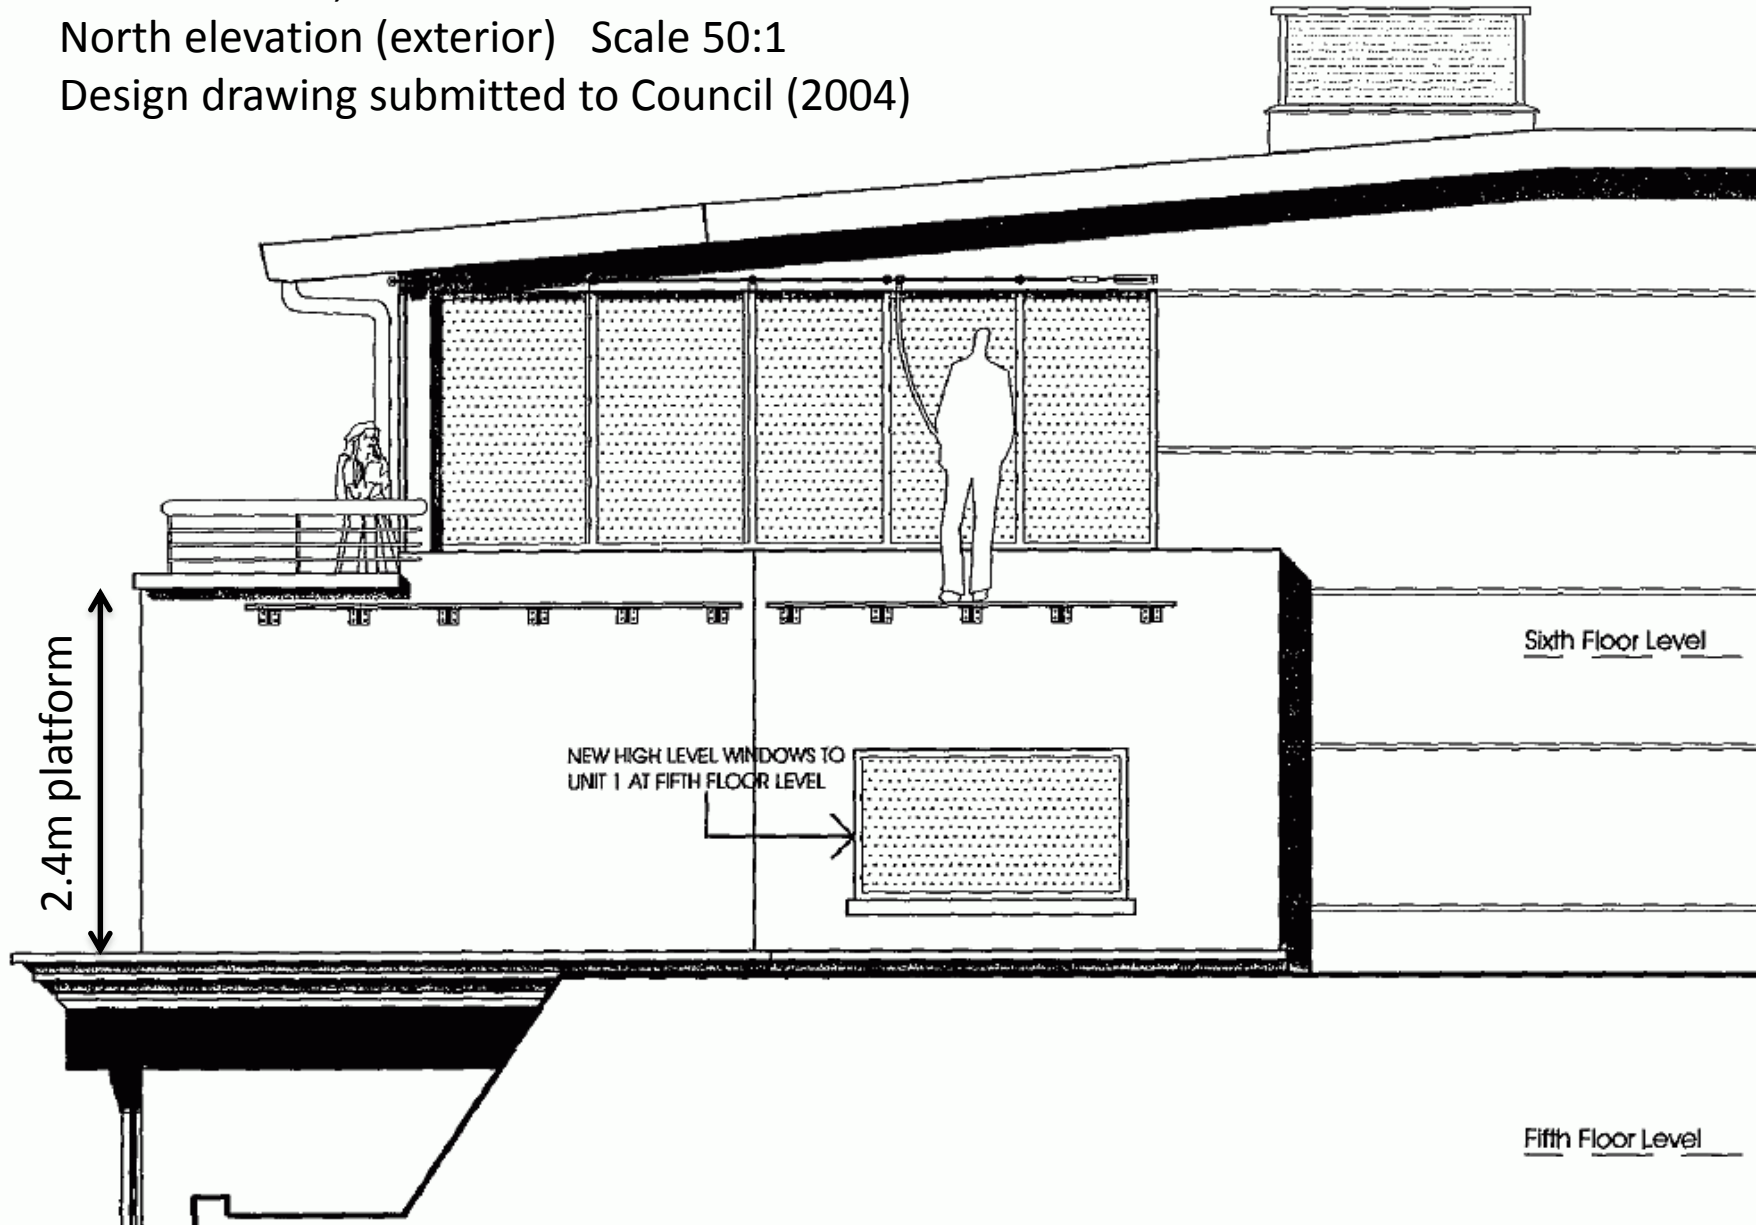

Camden Place, Flat 1
North elevation (exterior) Scale 50:1
Current view

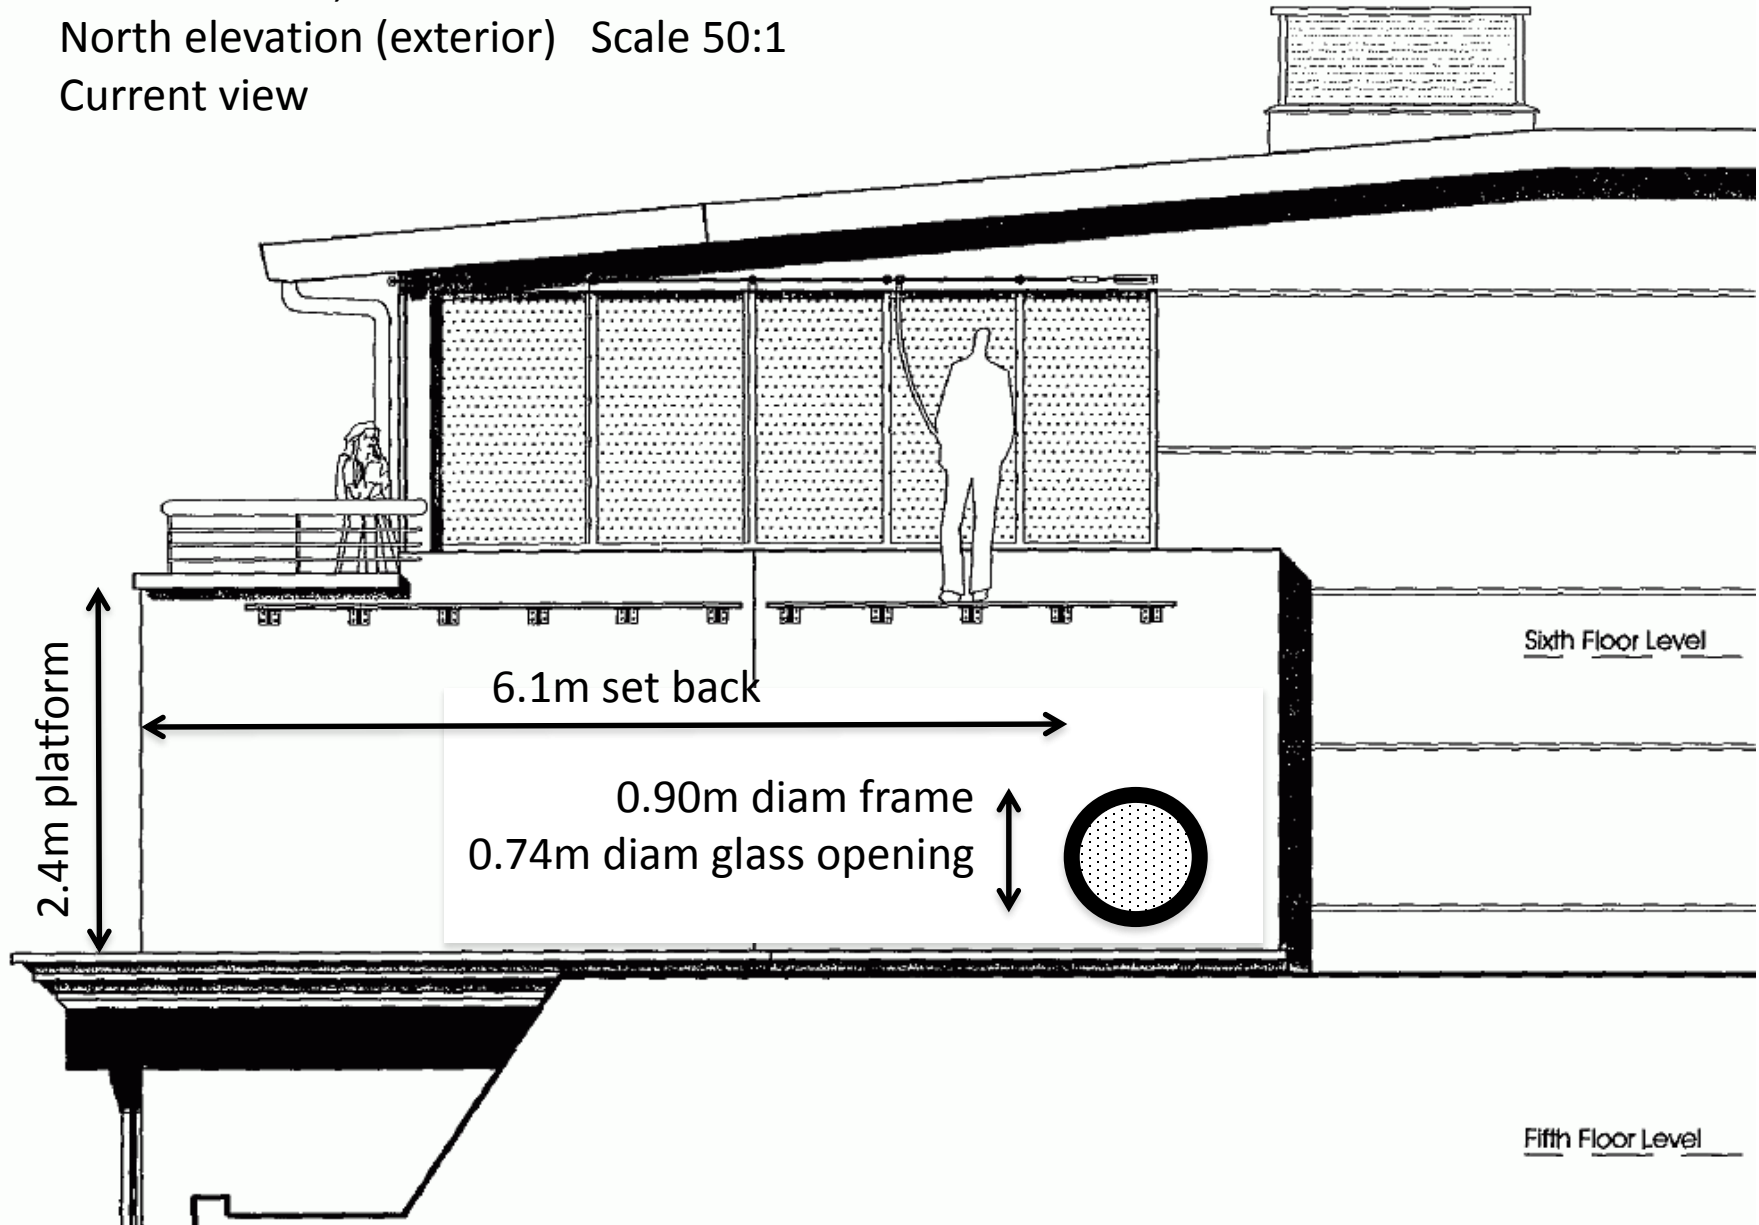

Camden Place, Flat 1
North elevation (exterior) Scale 50:1
Proposed change

