



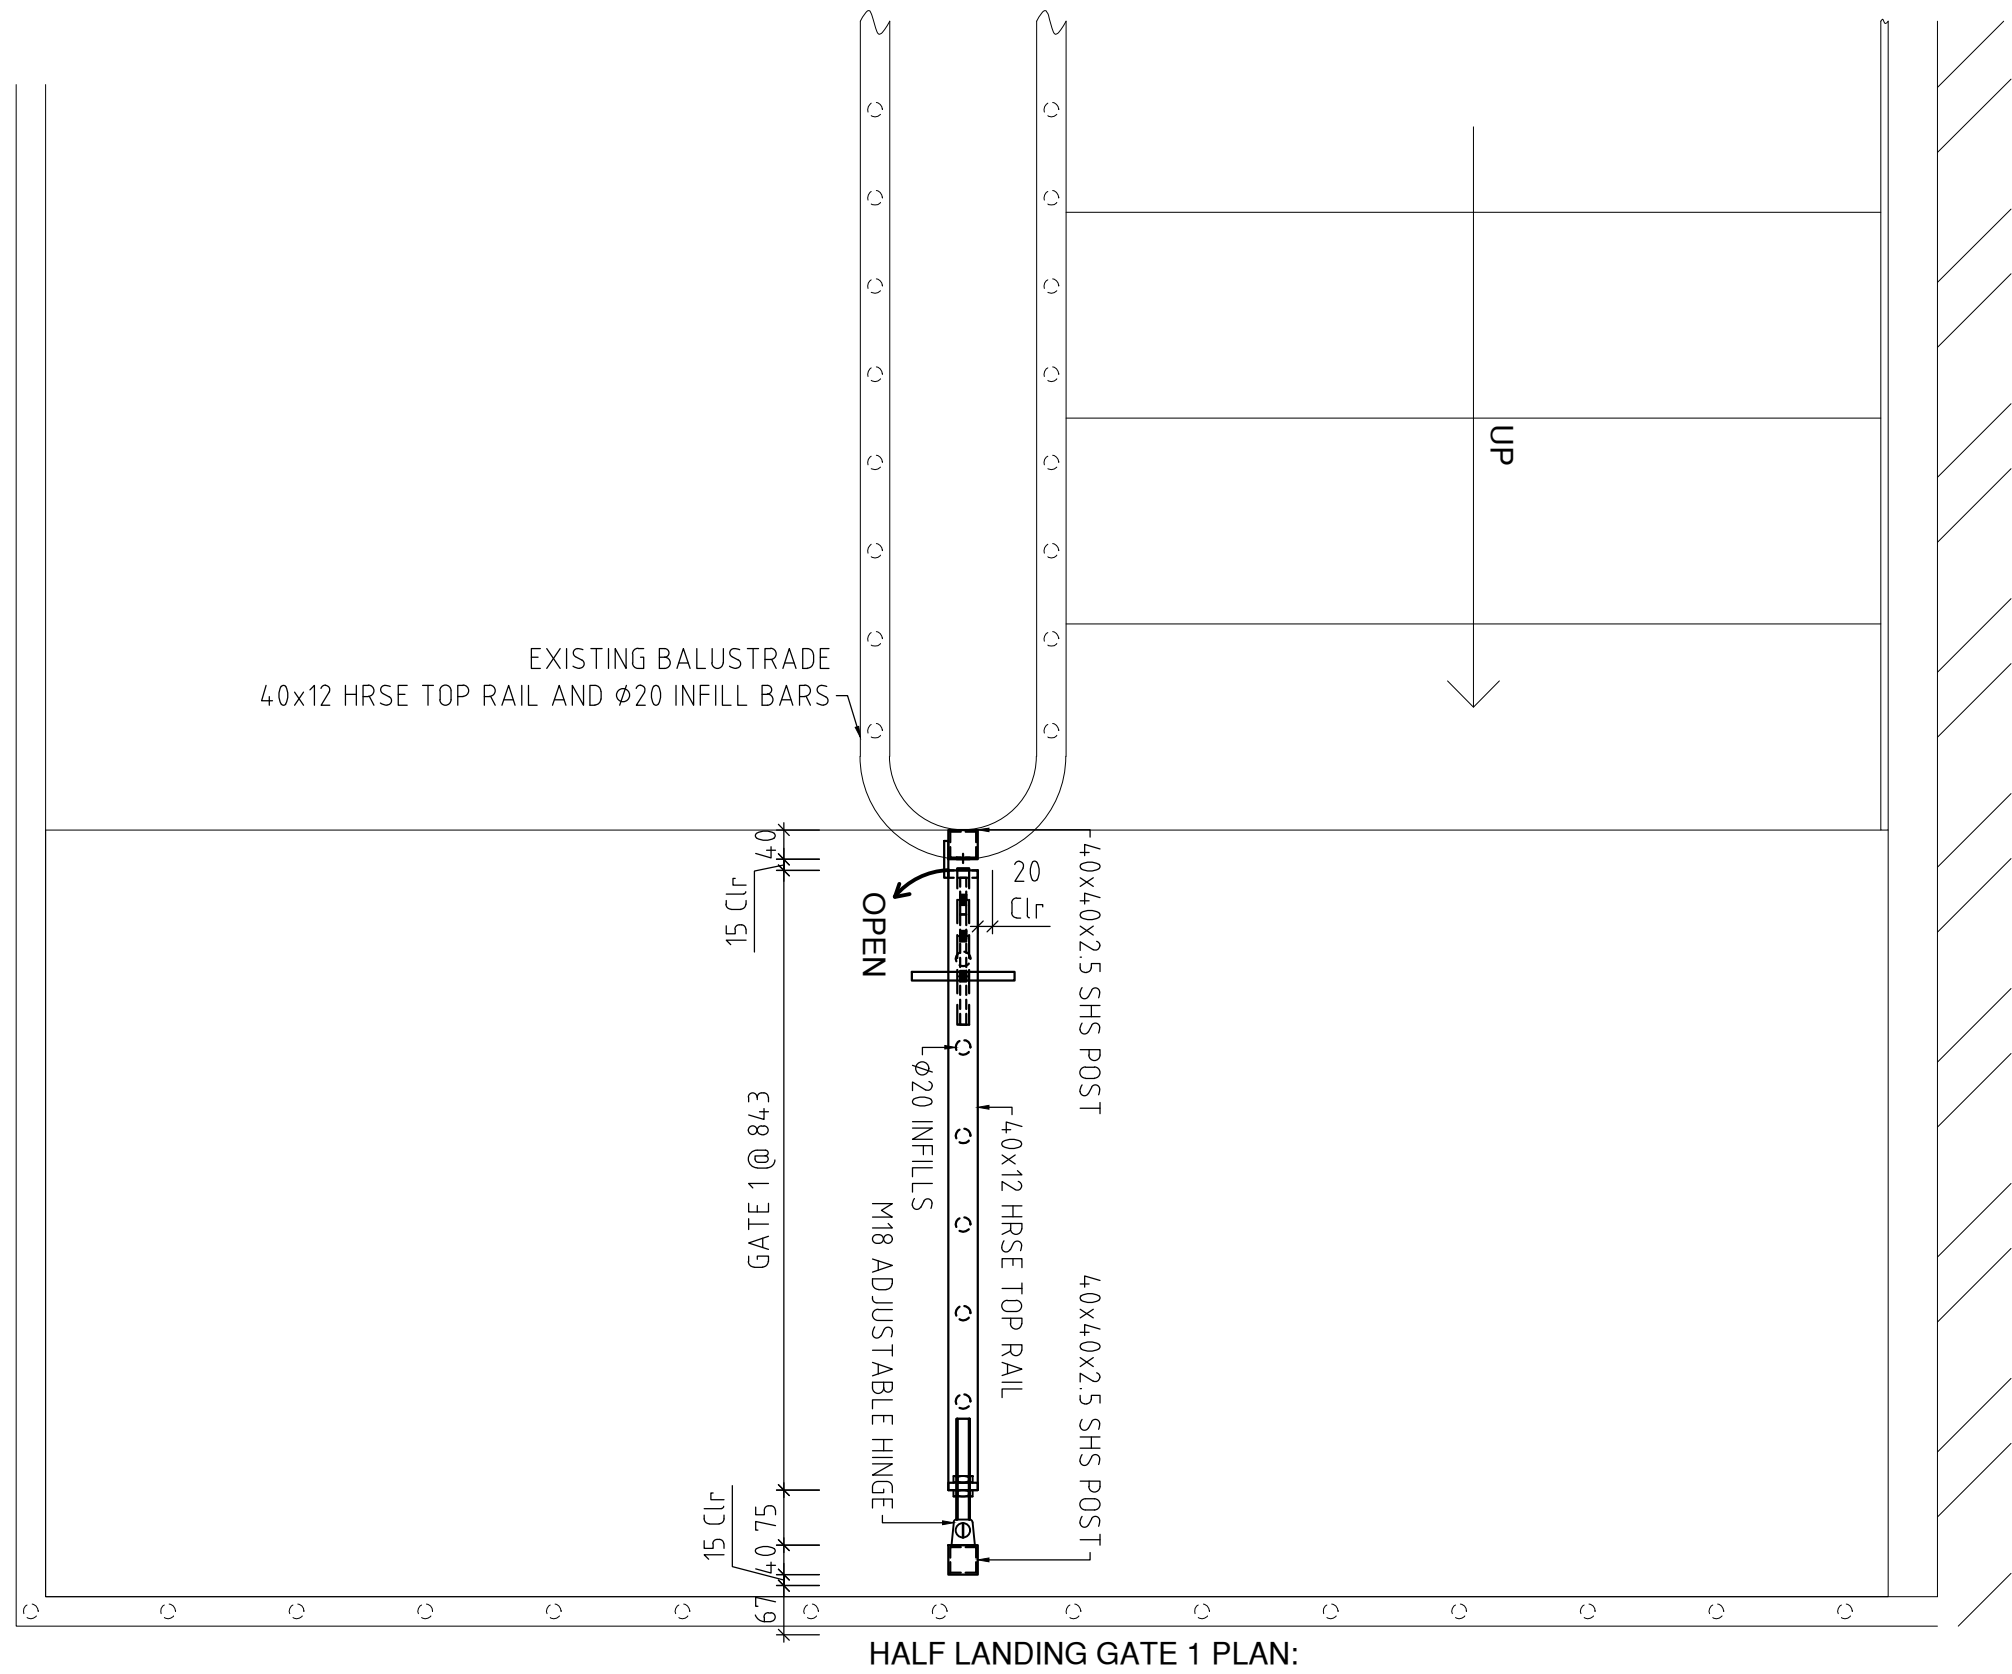

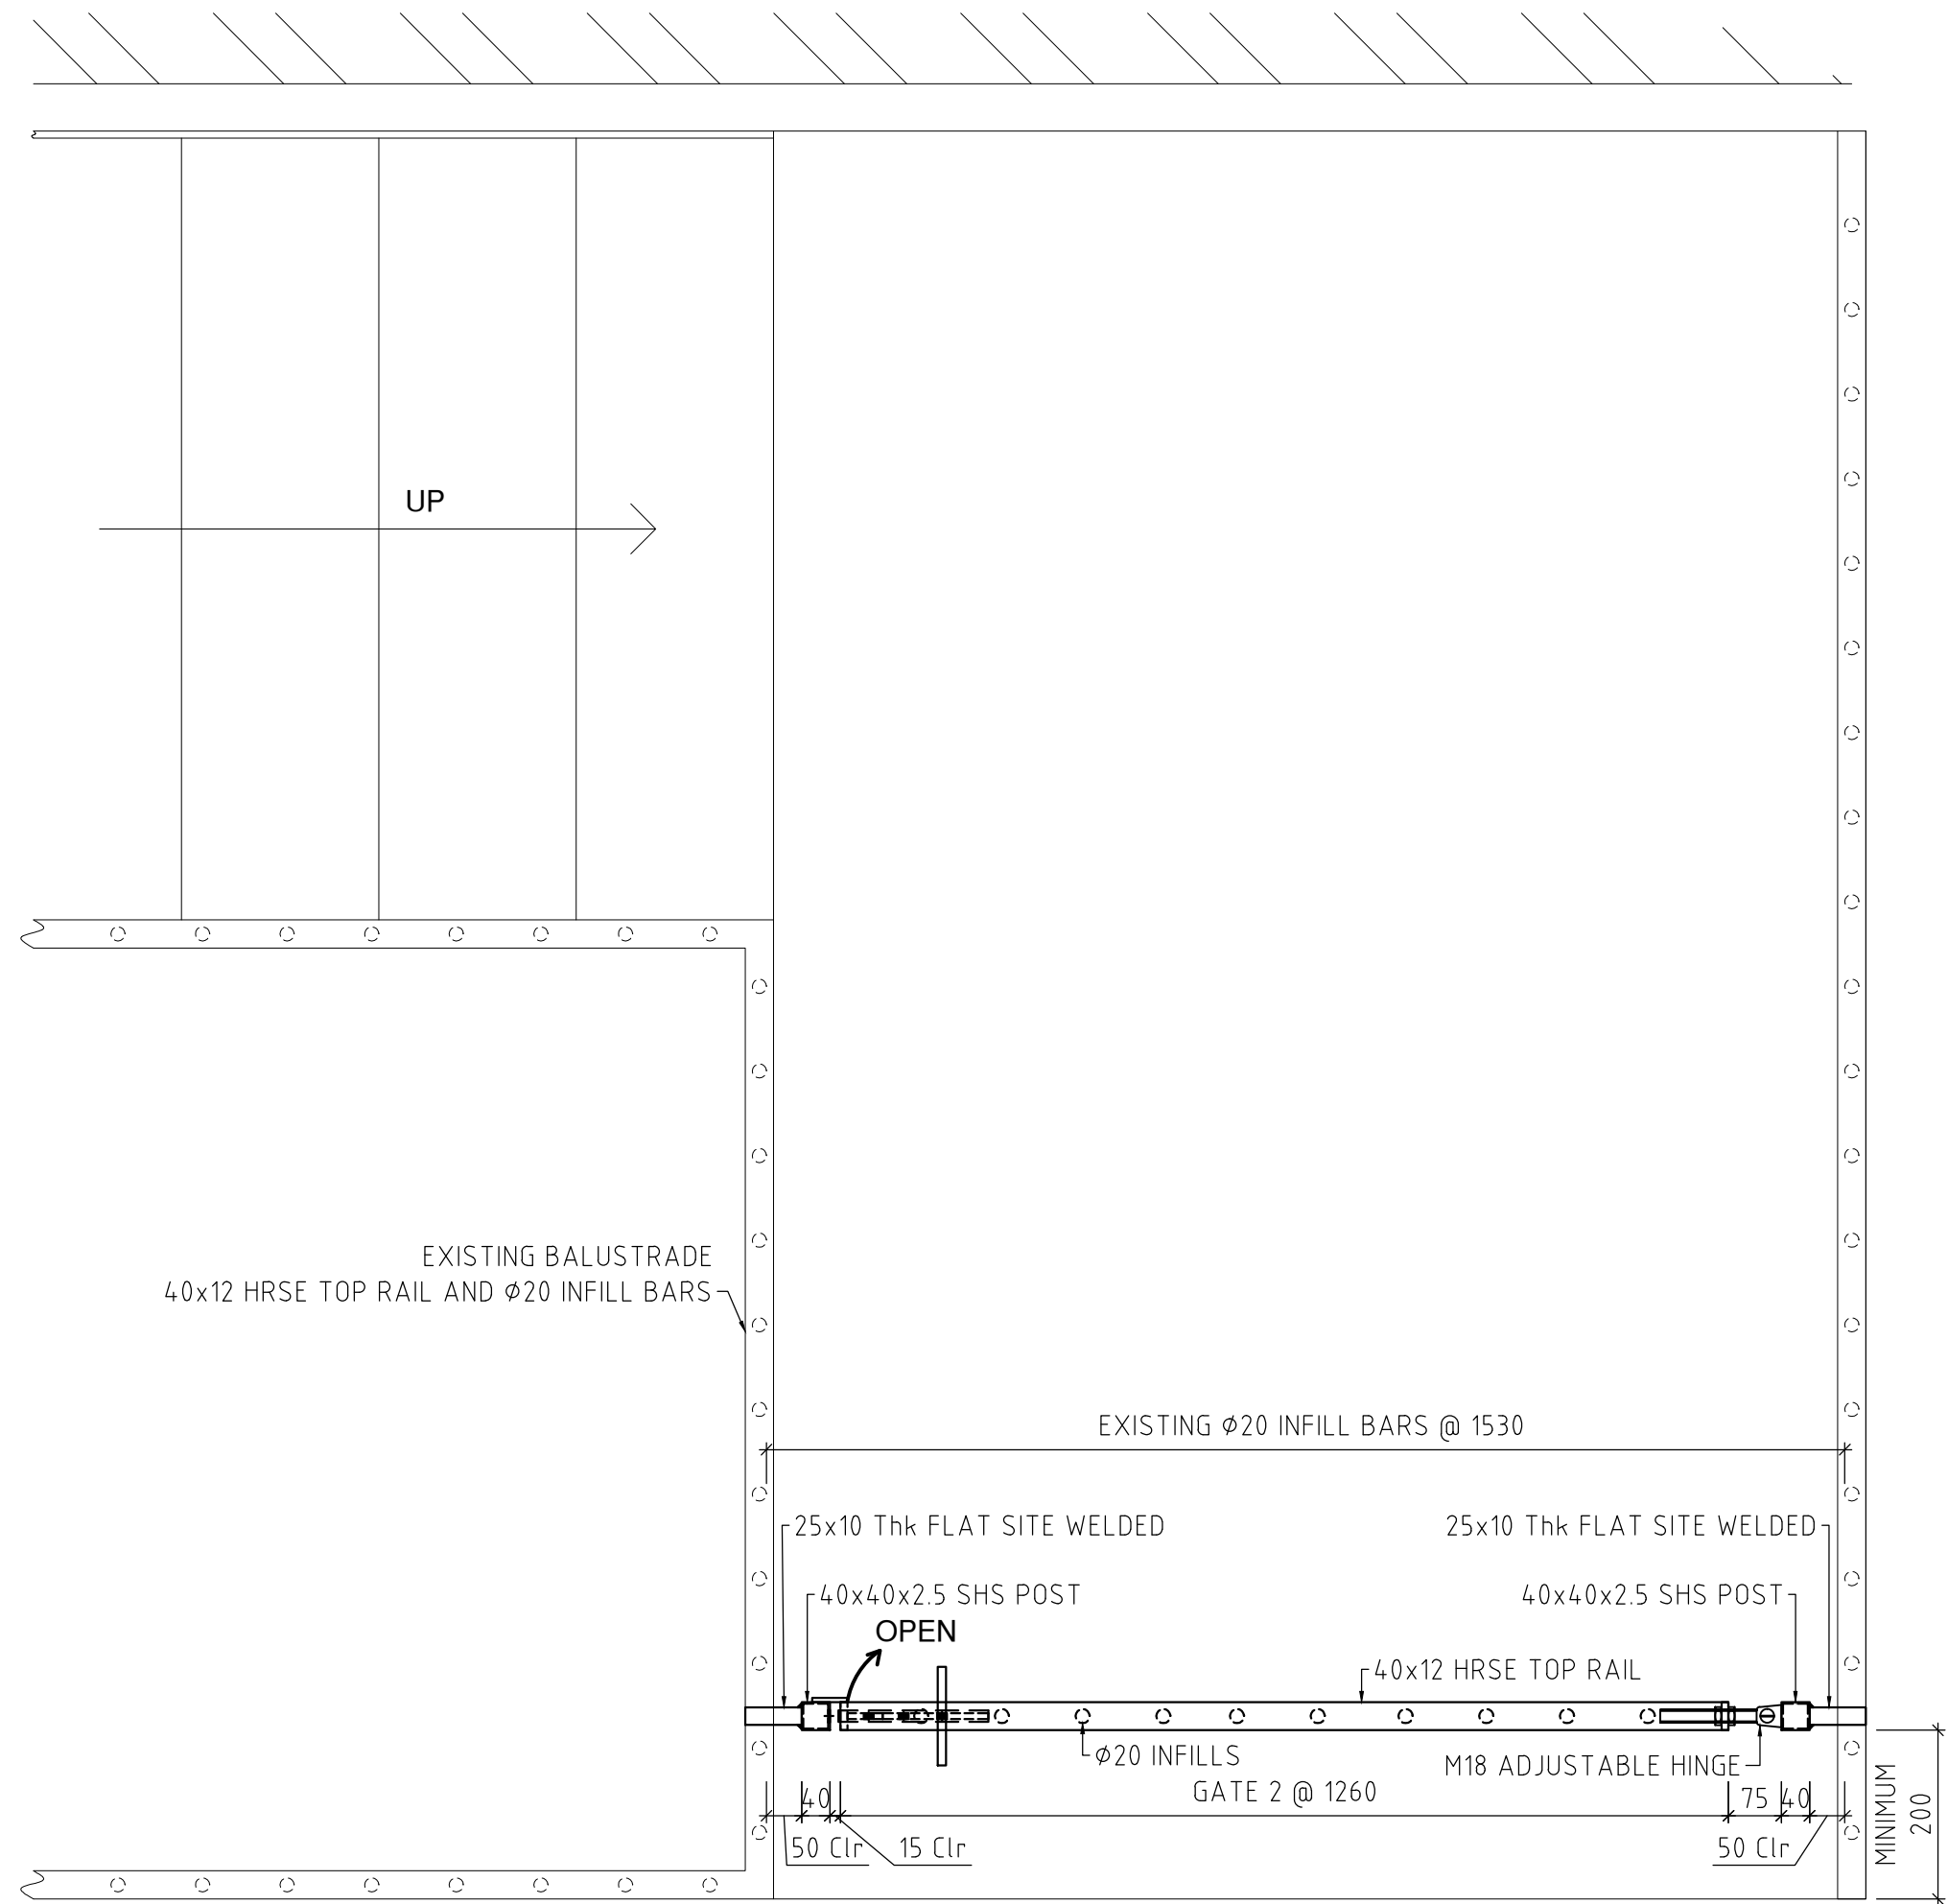

TOP LANDING GATE 2 PLAN:

