




Proposed ground floor plan

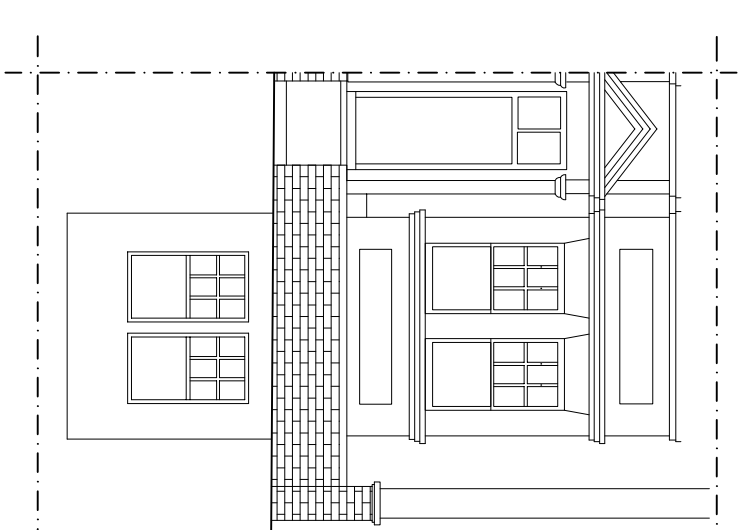


**Proposed front elevation**

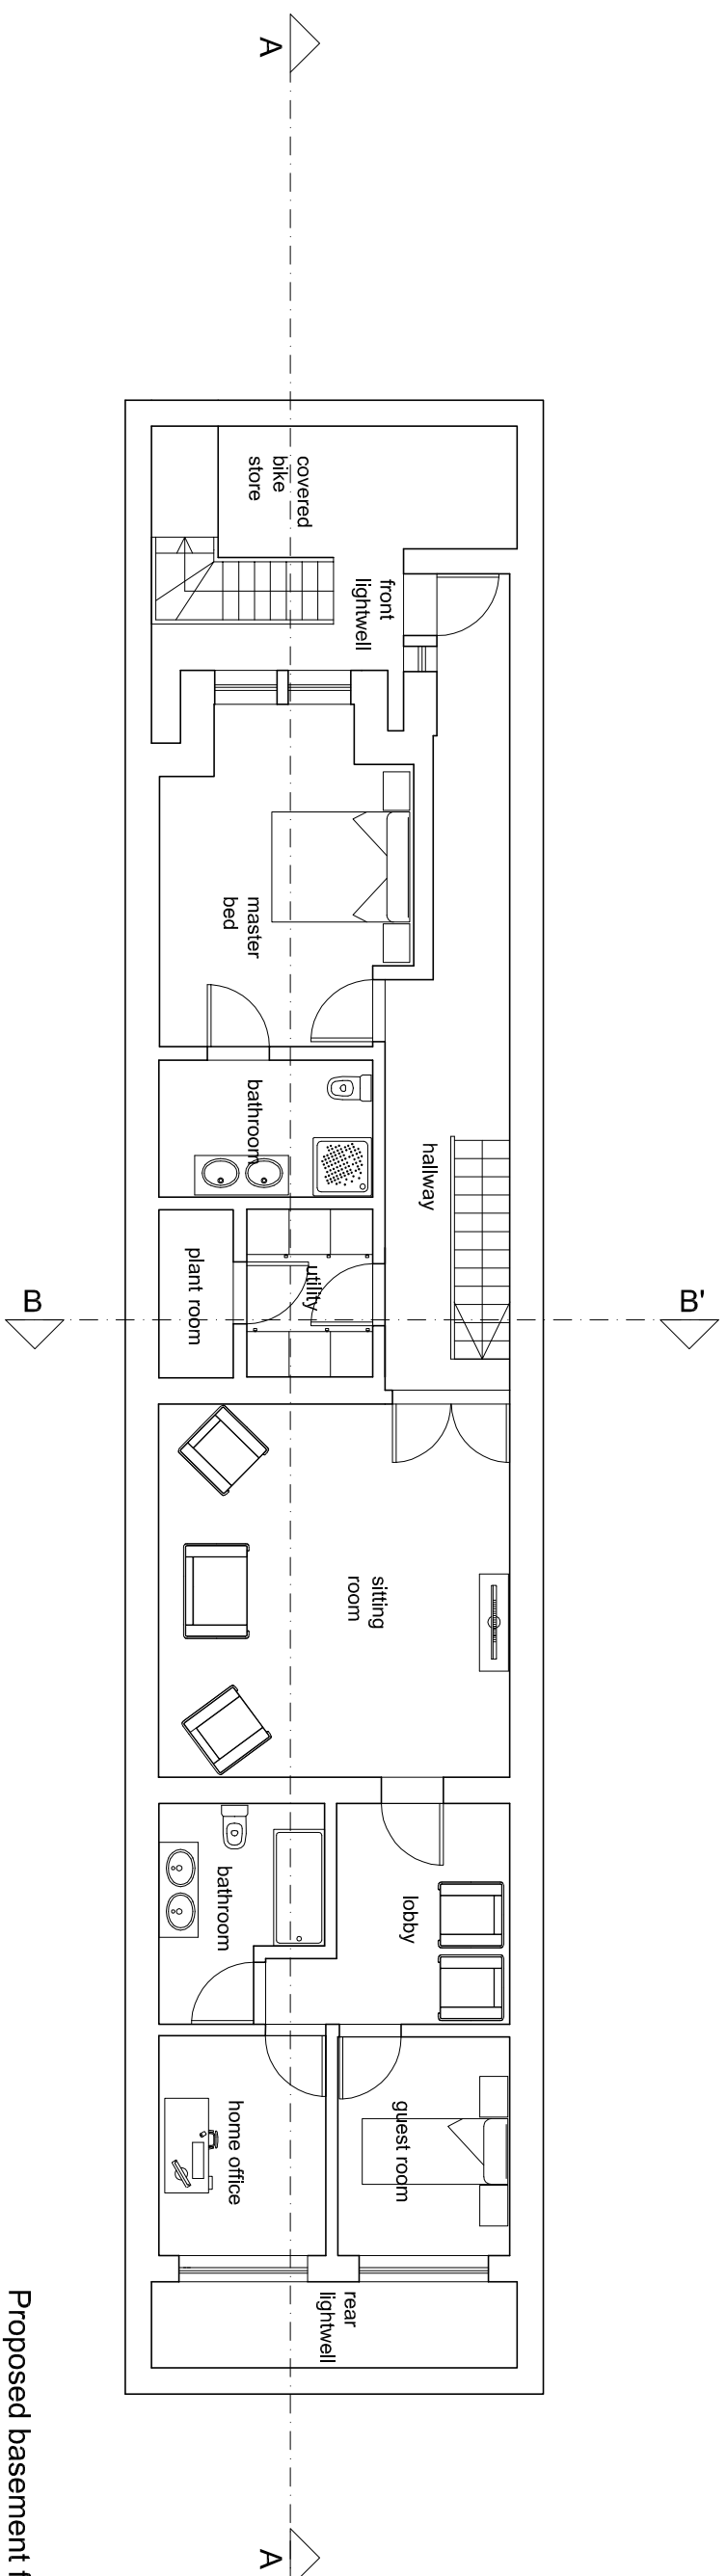


Proposed basement floor plan  
area 138 m<sup>2</sup>

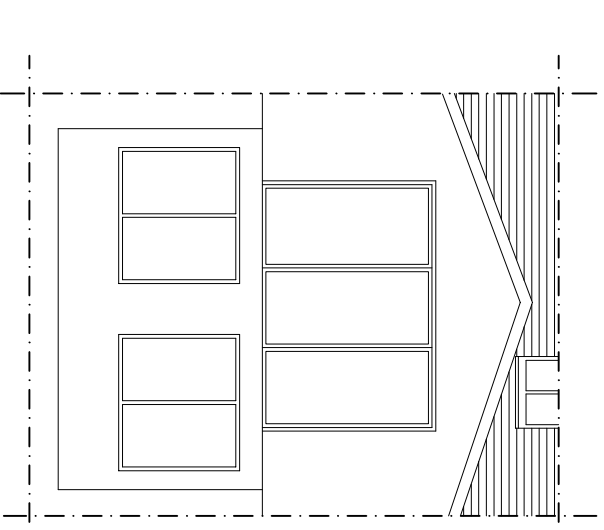

Proposed front rear

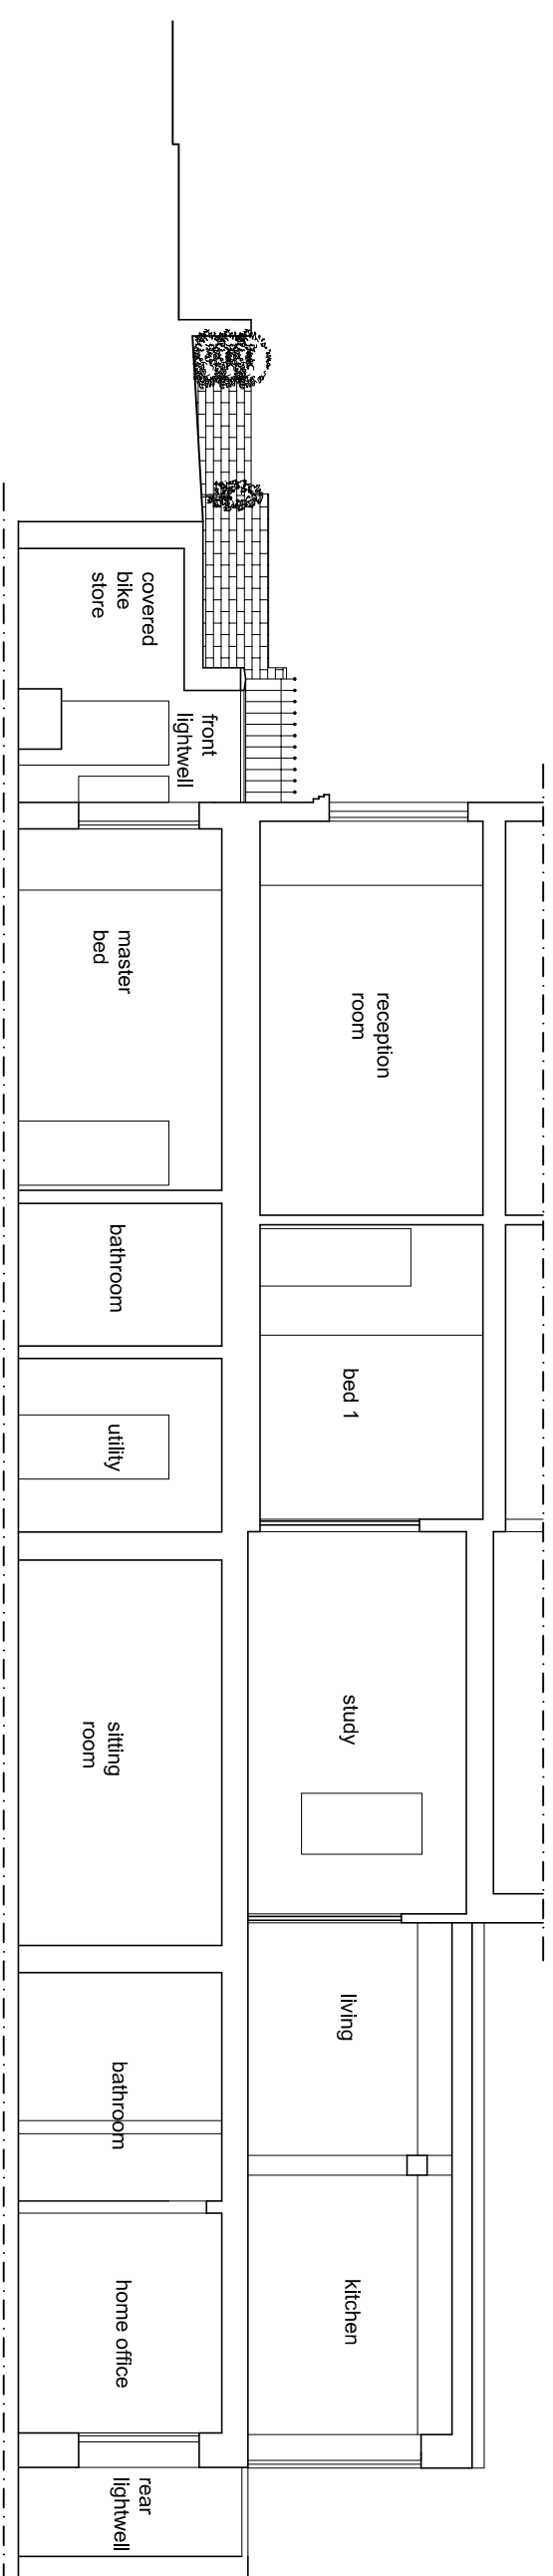

Proposed section AA'

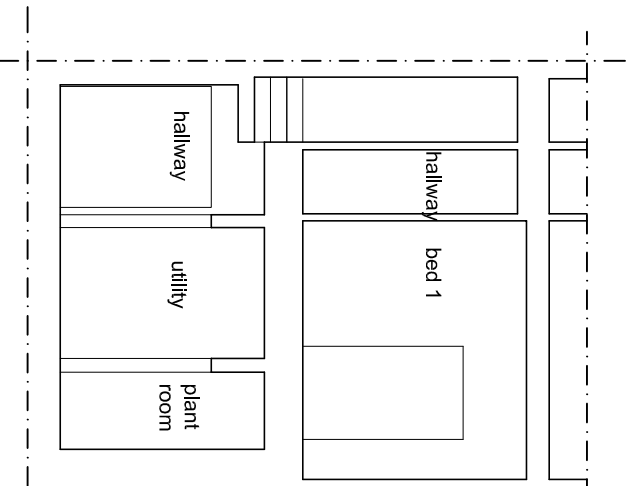

Proposed section BB'