
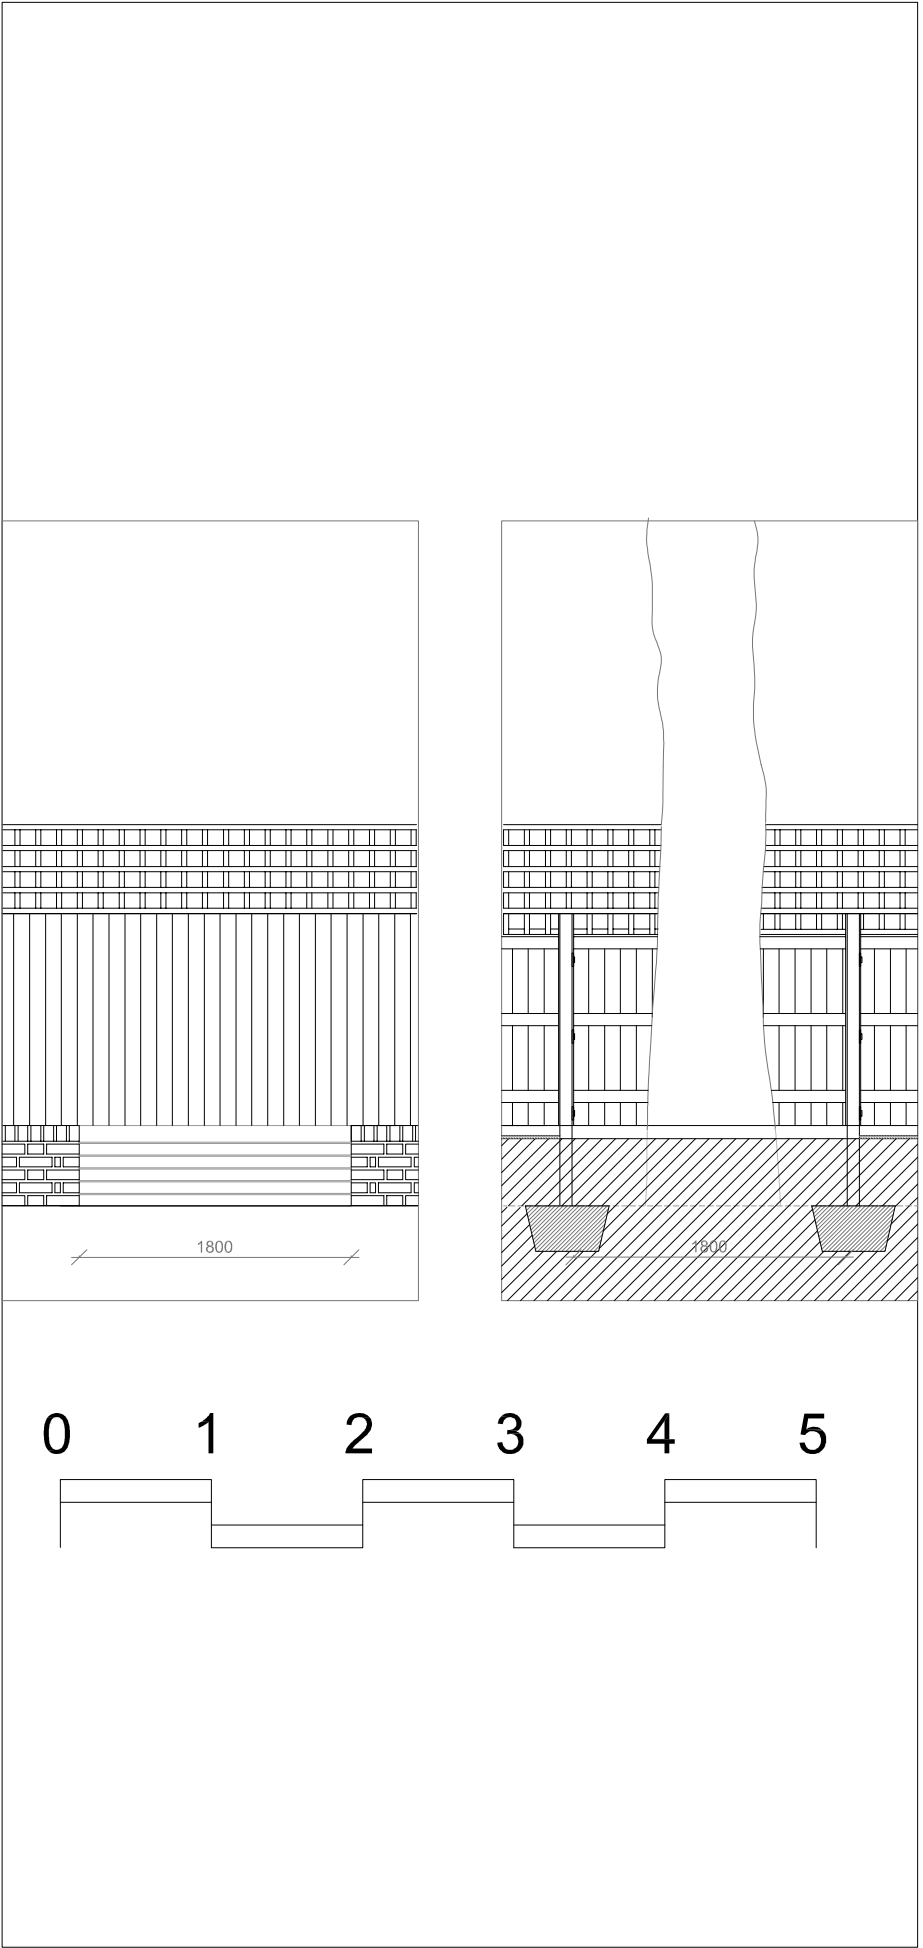
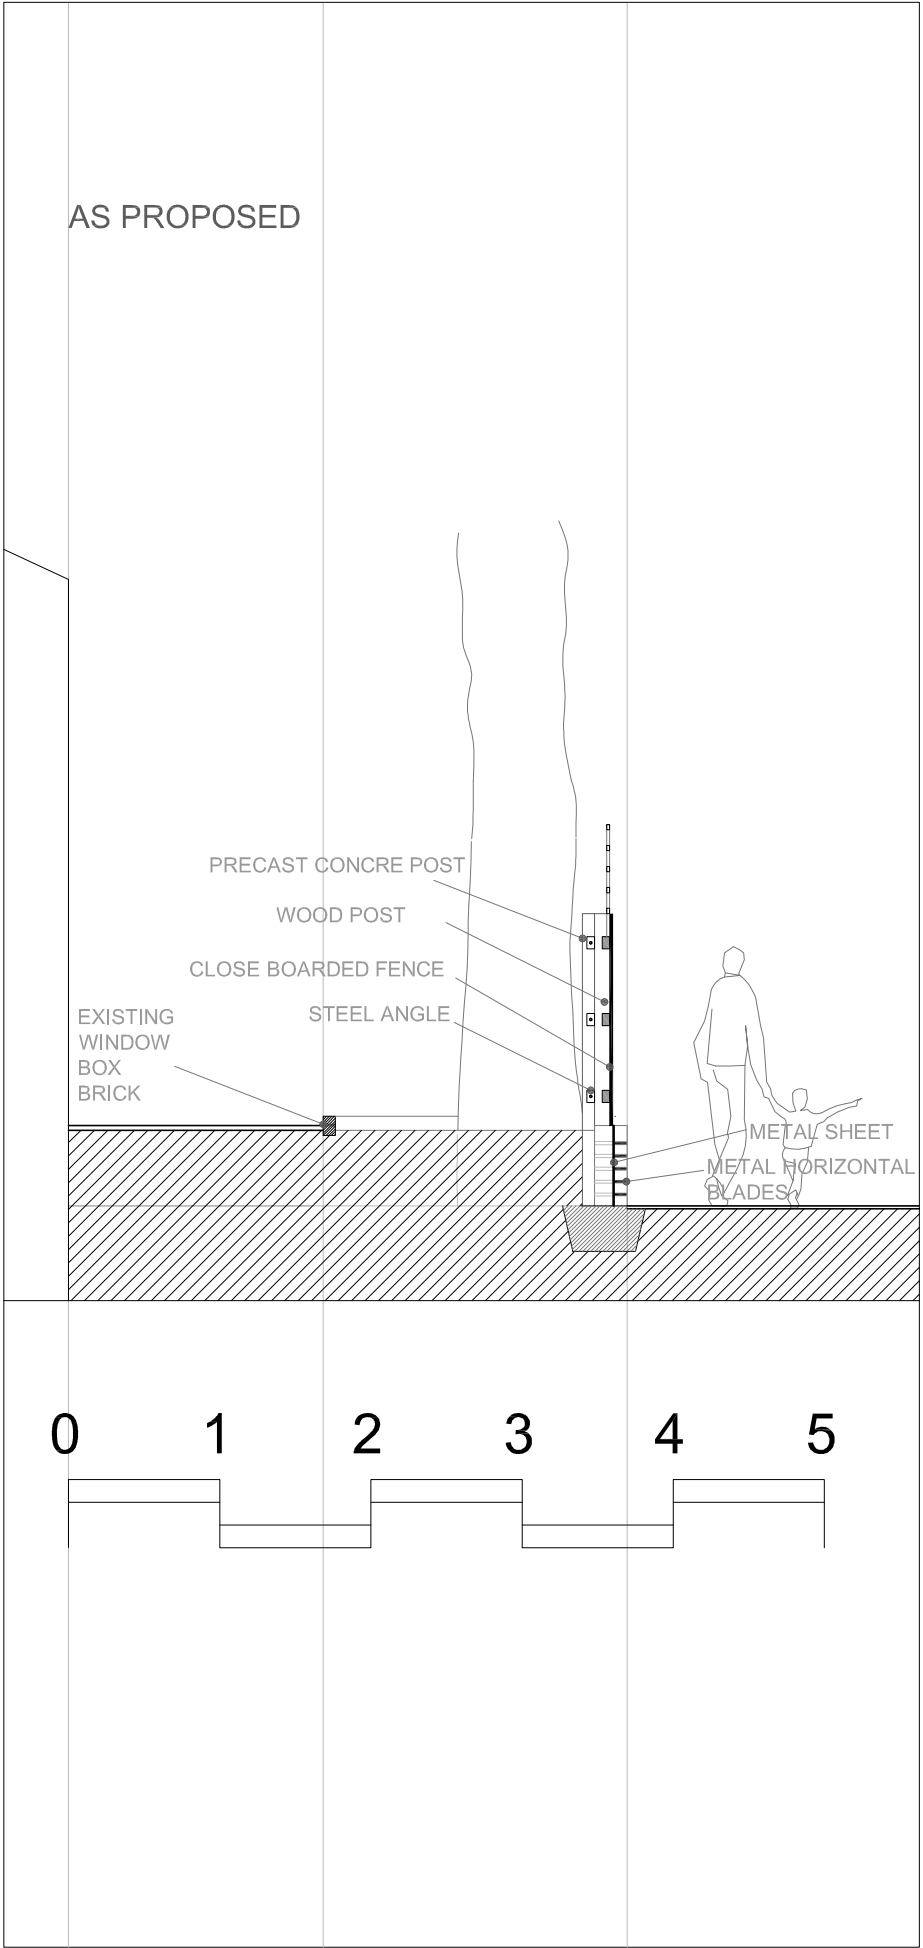


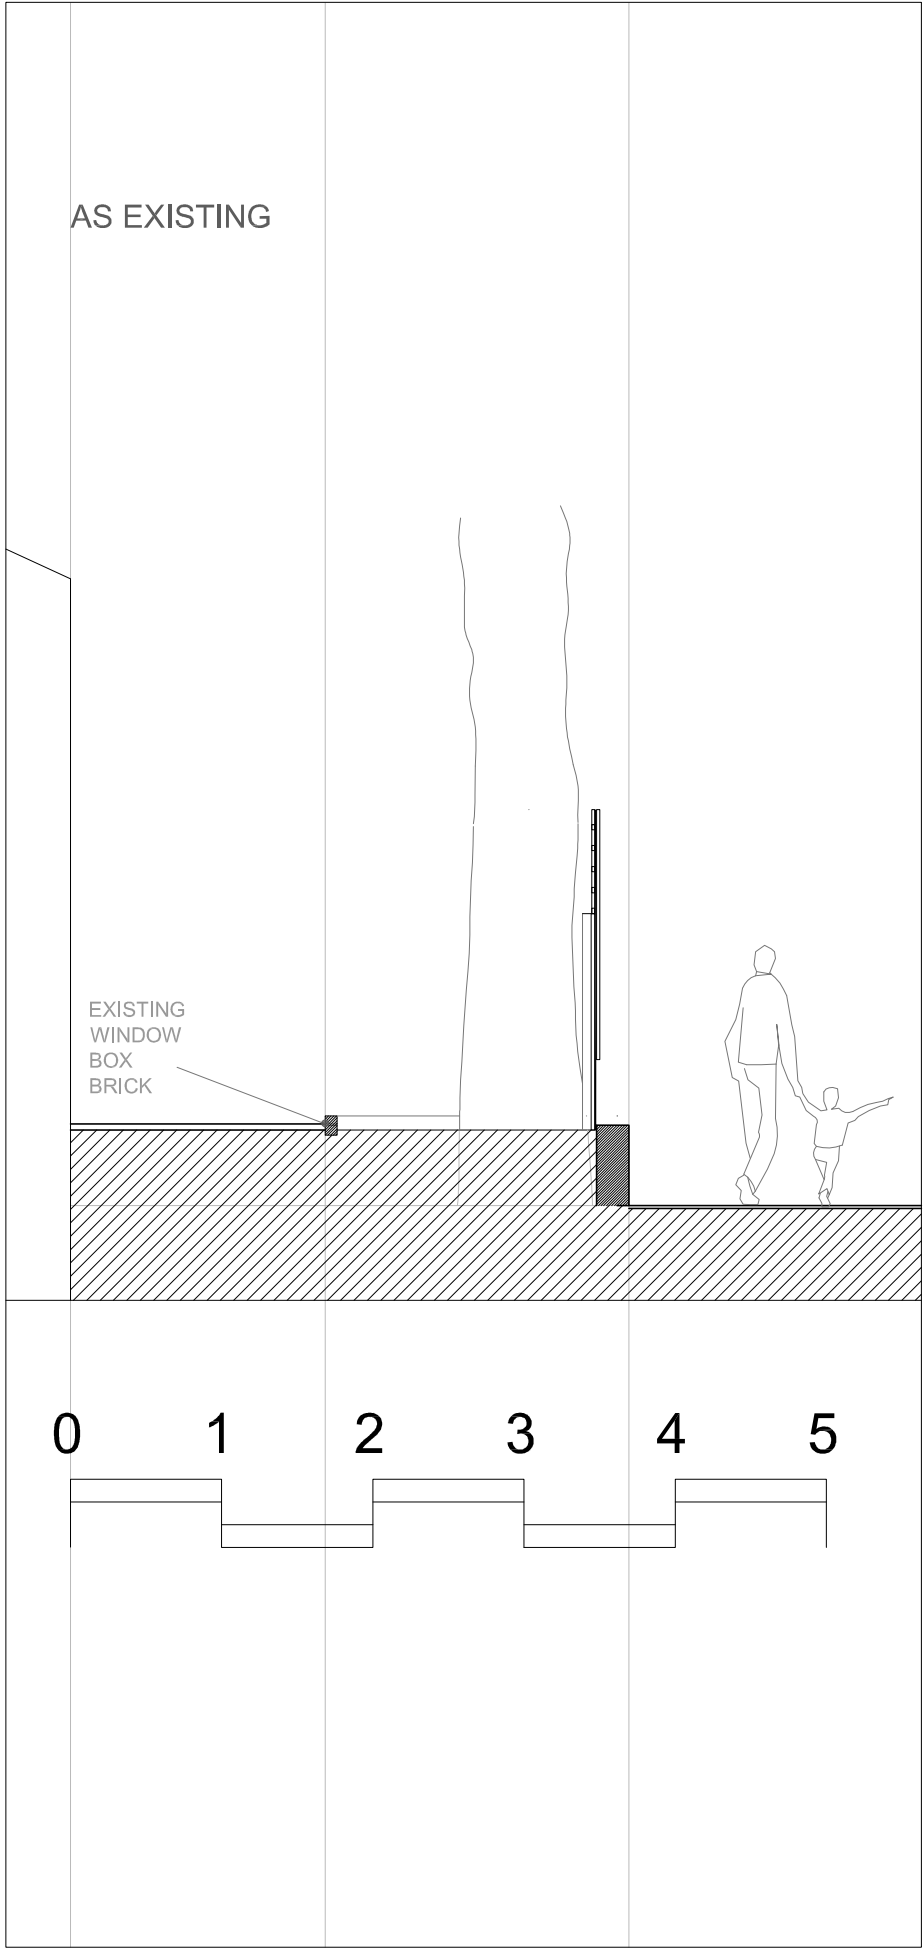

ALL DIMENSIONS AND LEVELS MUST
BE CHECKED BY THE CONTRACTOR :
REPORT ALL ERRORS TO ARCHITECT

	DATE	DESCRIPTION
P1	10-02-2014	FOR APPROVAL
P2	16-05-2014	

TEMPLATE CA1 LAYOUT A3(L1)

THIS DESIGN CONFORMS TO
CDM REGULATIONS
REFER ALSO TO PROJECT
HAZARD ELIMINATION
& MANAGEMENT LISTS &
DRAWING CDM1



CASTANON ASSOCIATES
ARCHITECTS
18a NETHERHALL GARDENS
London NW3 5TH Tel 020 7794 1800

Client :
NETHERHALL EDUCATION ASSOCIATION

Project :
NUTLEY TERRACE

Drawing Title :
Existing Cross section
Proposal Cross section
Proposal Front and back Elevation

SCALE AT A3 SIZE
UNLESS NOTED :
 1:50

PROJECT	DRAWING	REV
1004	CS01	P2