


IT MUST BE NOTED THAT THE ON-STAGE TRUSS IS A COMBINED TRUSS AND SUPPORTS STAGES. TRUSS MUST BE REMOVED LAST AFTER THE TWO FLOORS HAVE BEEN REMOVED PRIOR TO REMOVING BOTH FLOORS. THIS TRUSS MUST BE TEMPORARILY SUPPORTED.

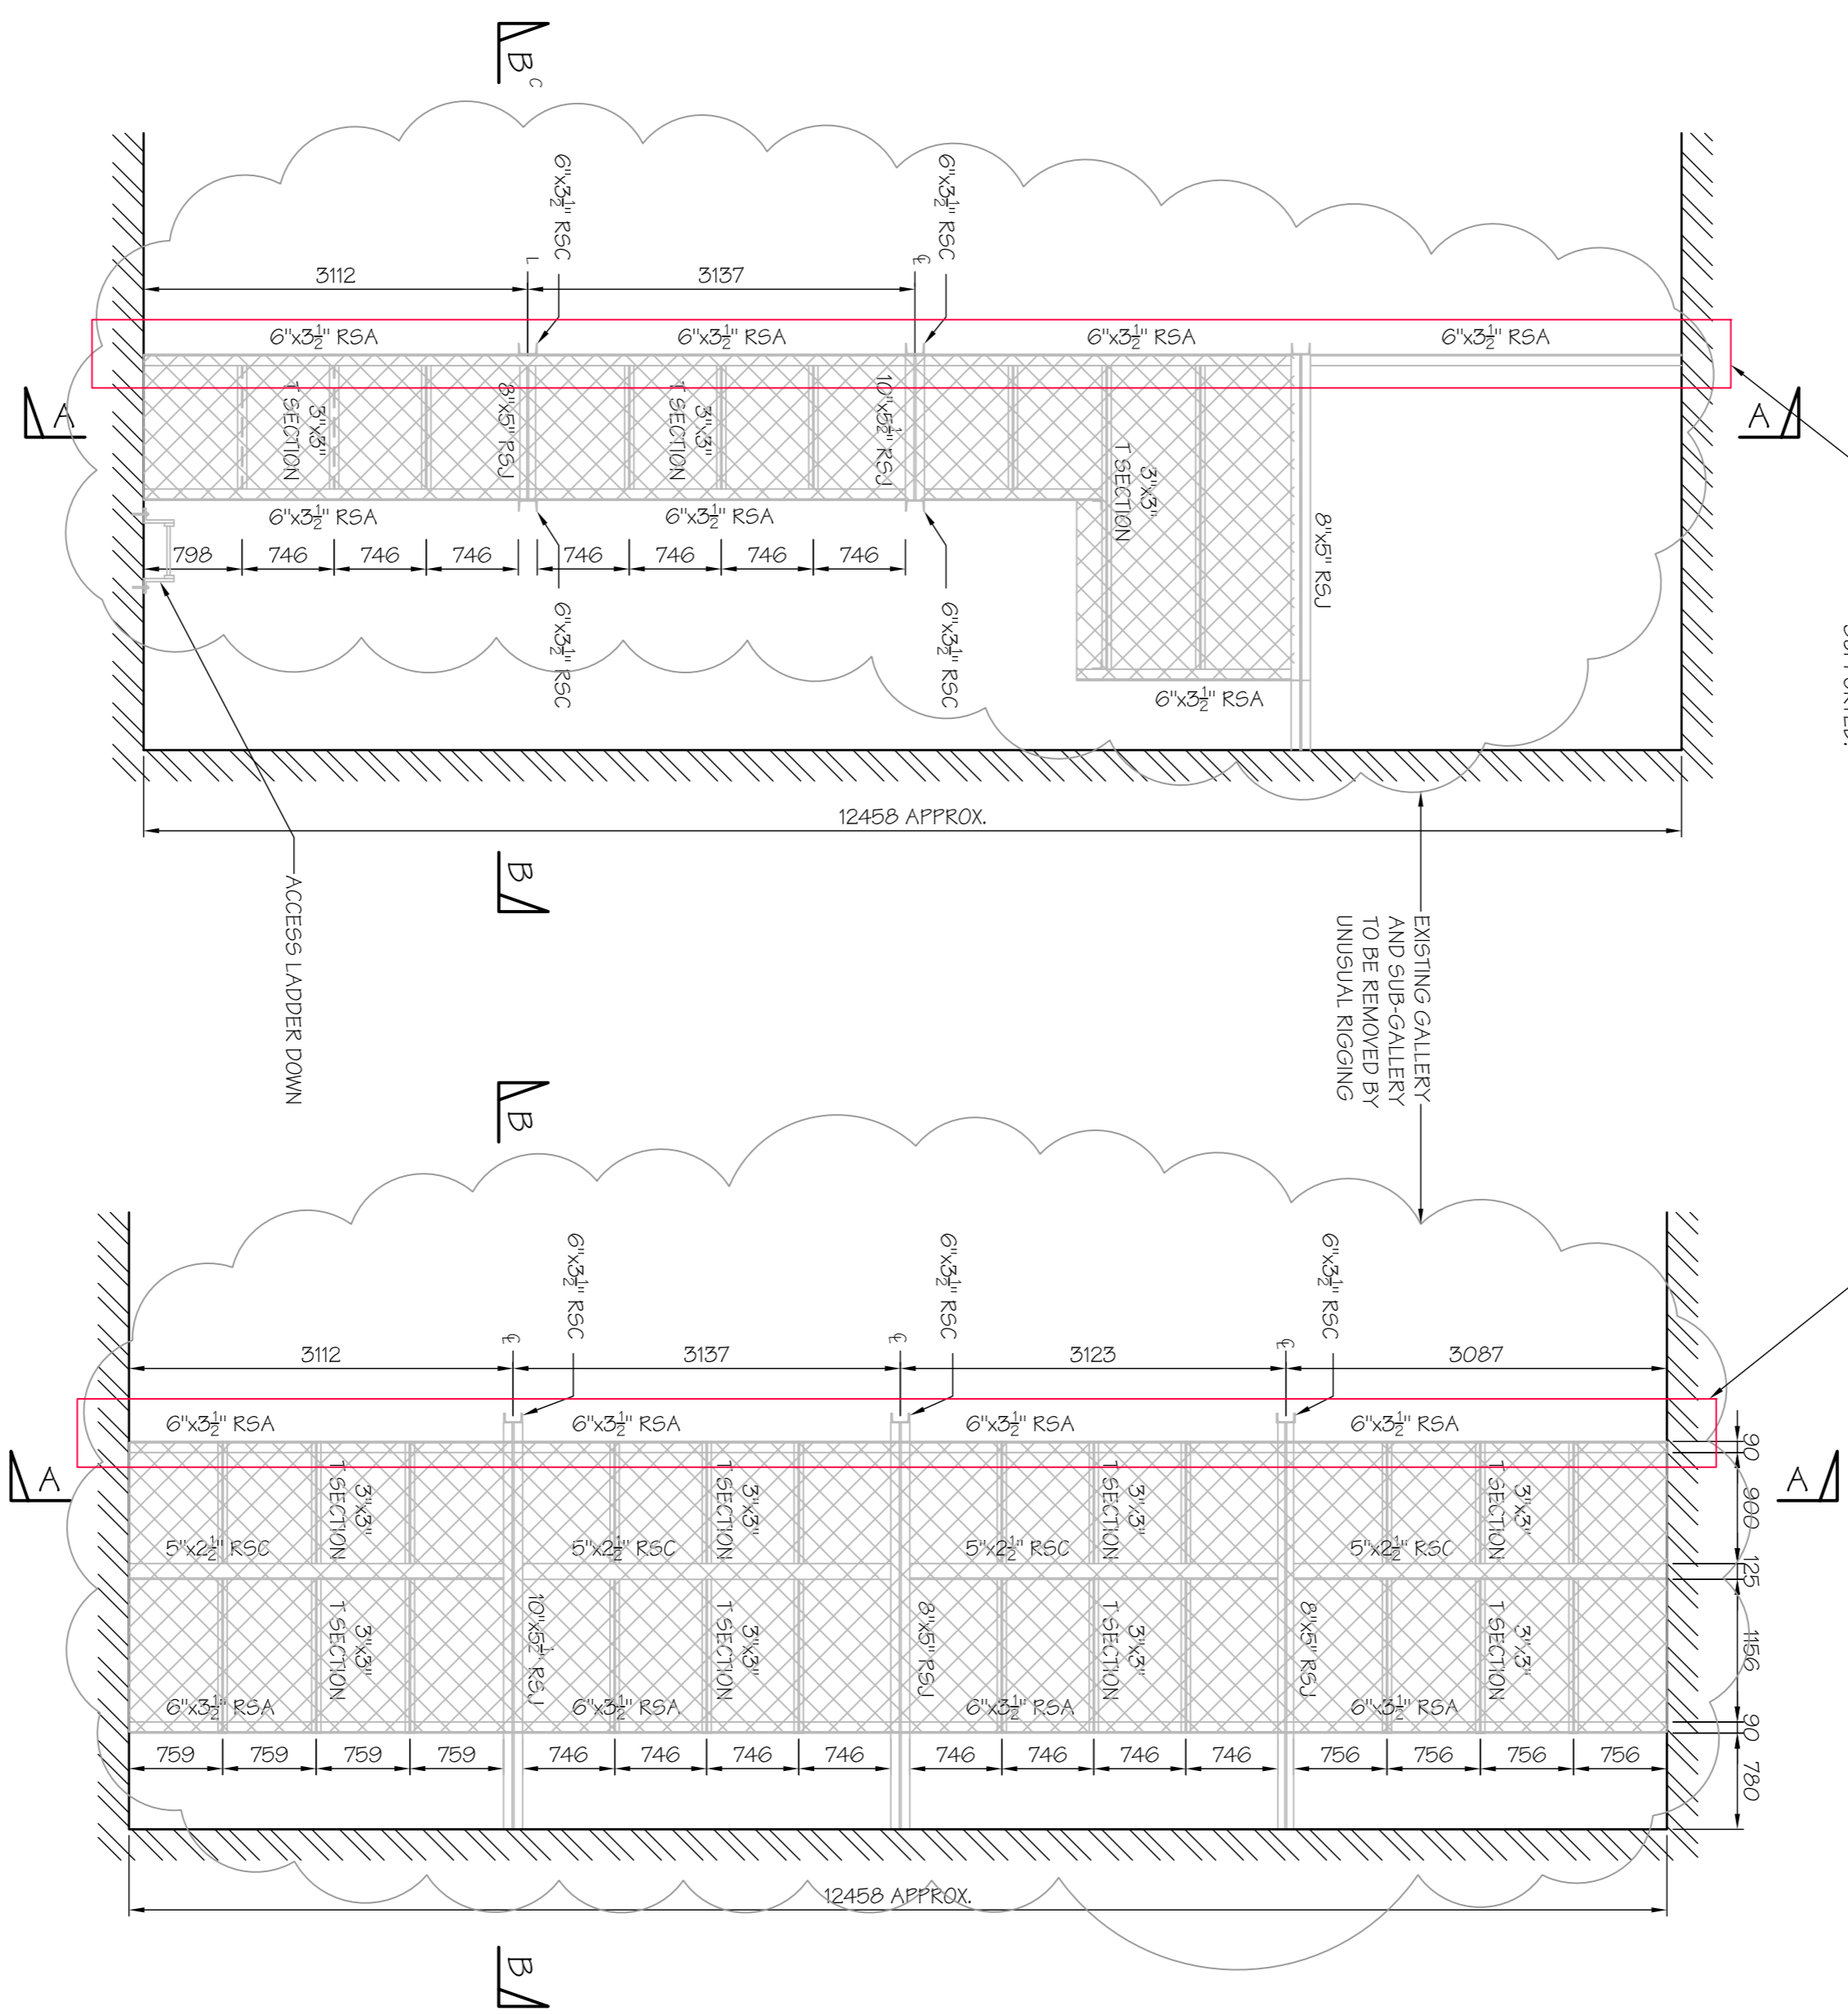

<p><b>Michael Jackson Consulting</b> Chartered Structural Engineers</p>			
<p>Client: <b>NEDERLANDER</b></p>			
<p>Site: <b>DOMINION THEATRE, LONDON</b></p>			
<p>Project: <b>PROPOSED REFURBISHMENT 2014</b></p>			
<p>Drawing Title: <b>EXISTING PLANS ON STAGE LEFT FLY FLOOR, LX GALLERY AND GRID</b></p>			
Scale: AS SHOWN	Date: MAY 14	Drawn: DMC	Checked: Passed
<p>DRG. No. <b>2243-01-031</b></p>			

Rev.	Date	Description	By
Revisions			