



EXISTING SECTION ELEVATION A-A
(SCALE 1:50 AT A1)

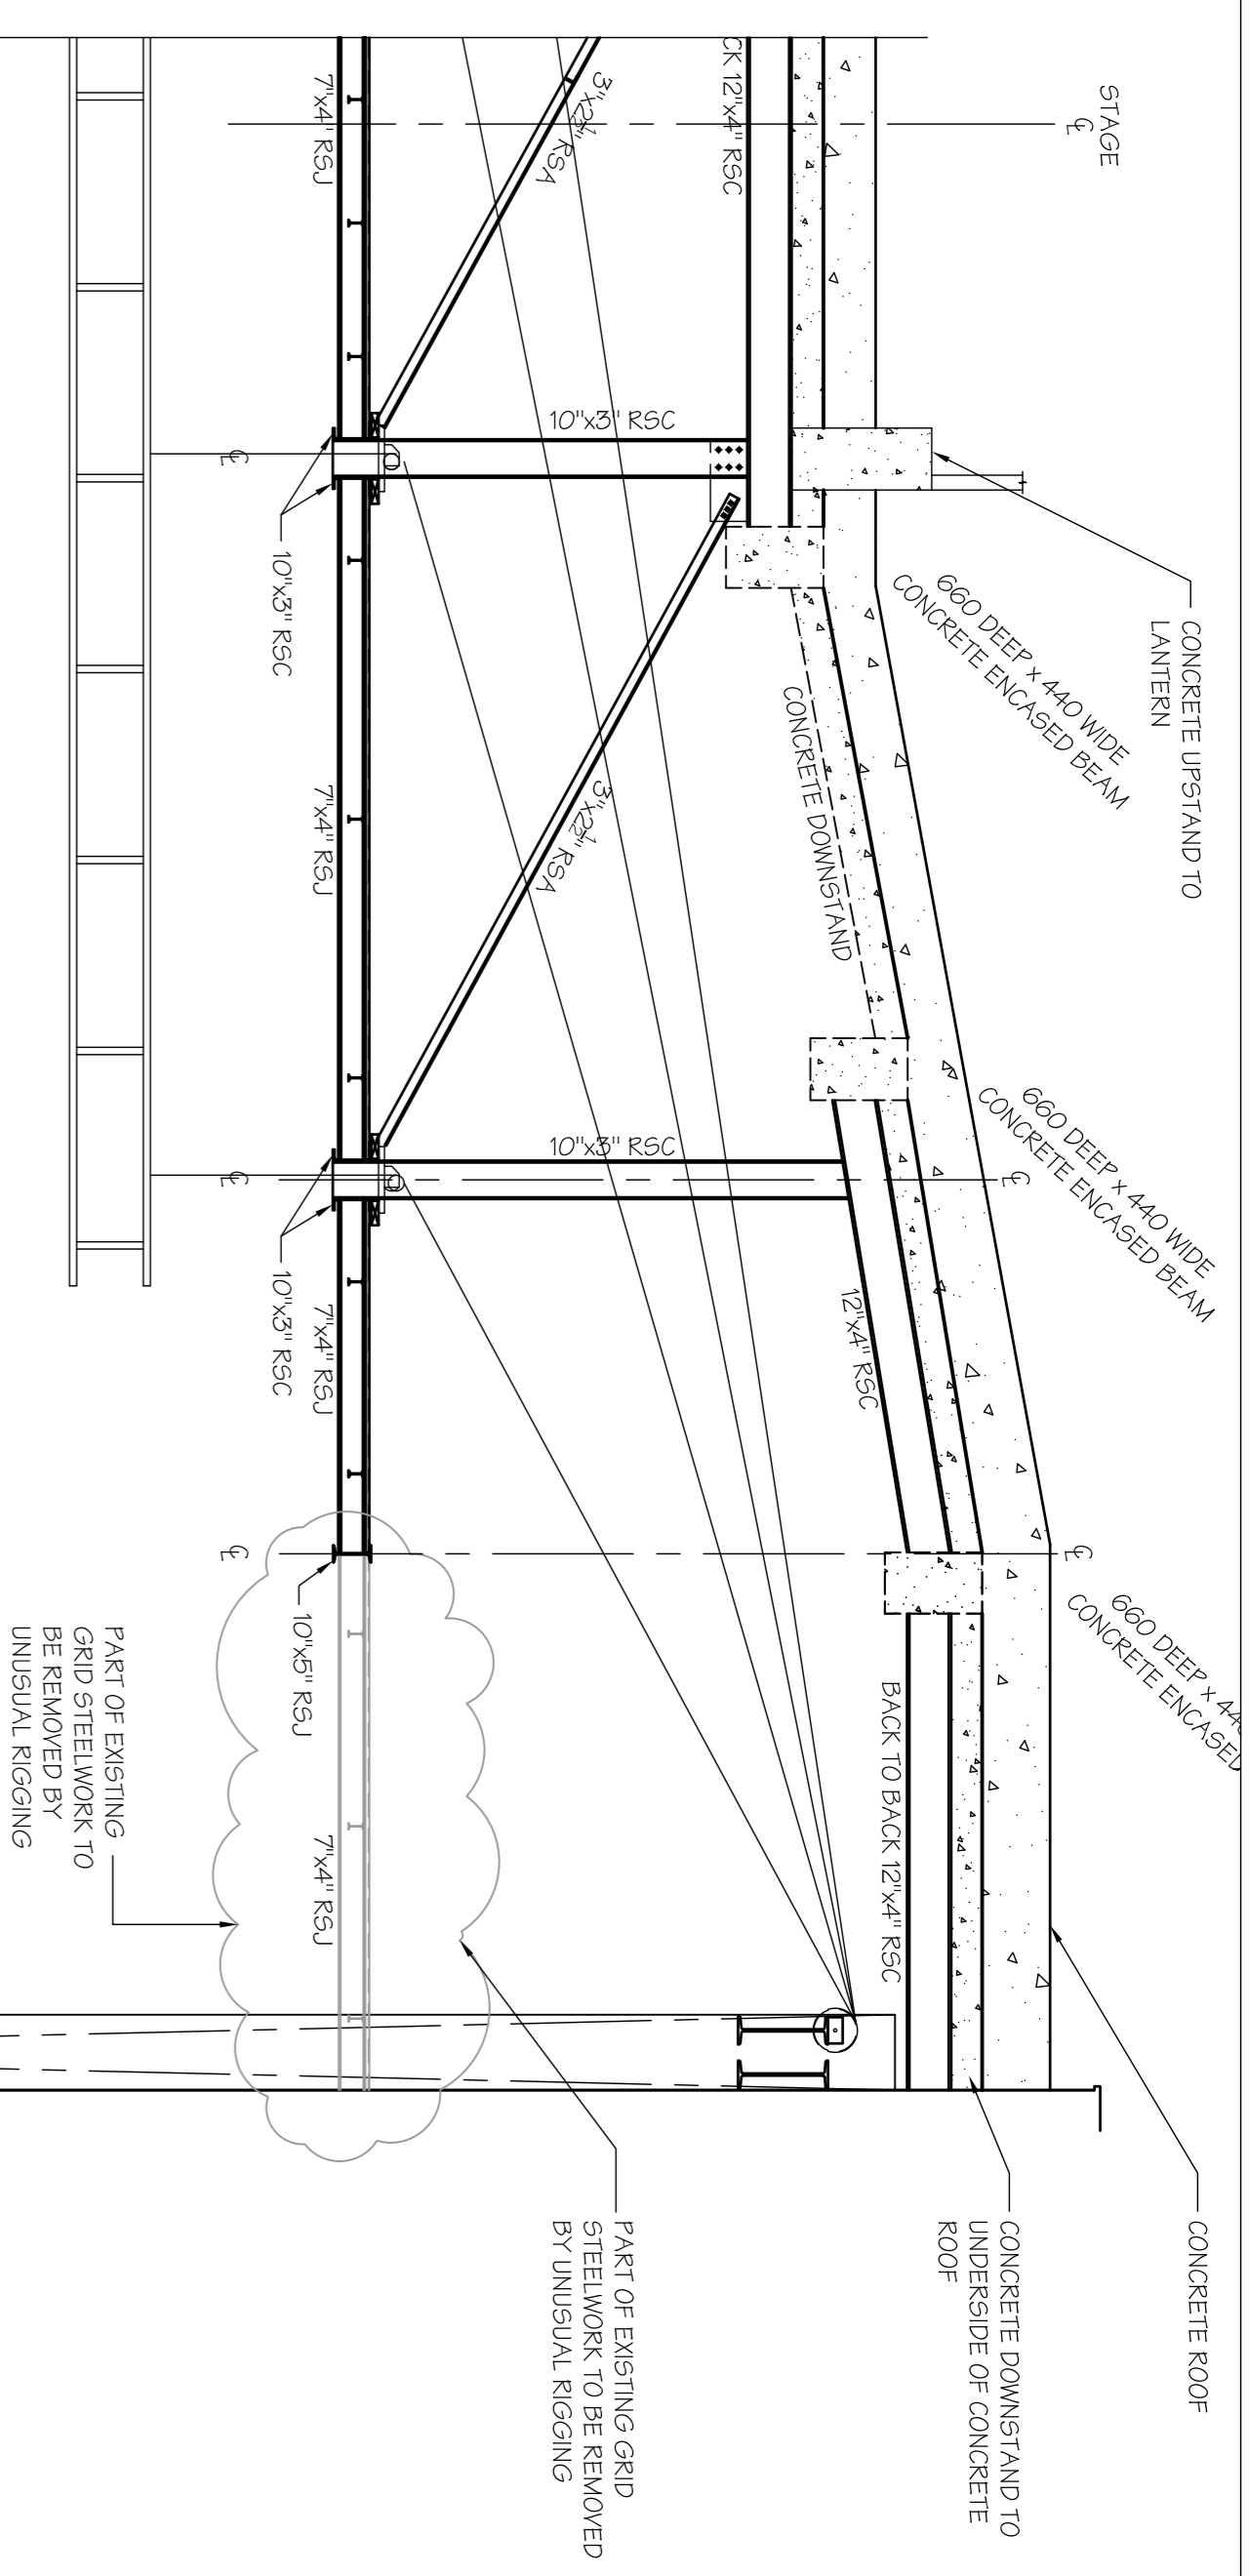

EXISTING PART SECTION B-B
(SCALE 1:50 AT A1)

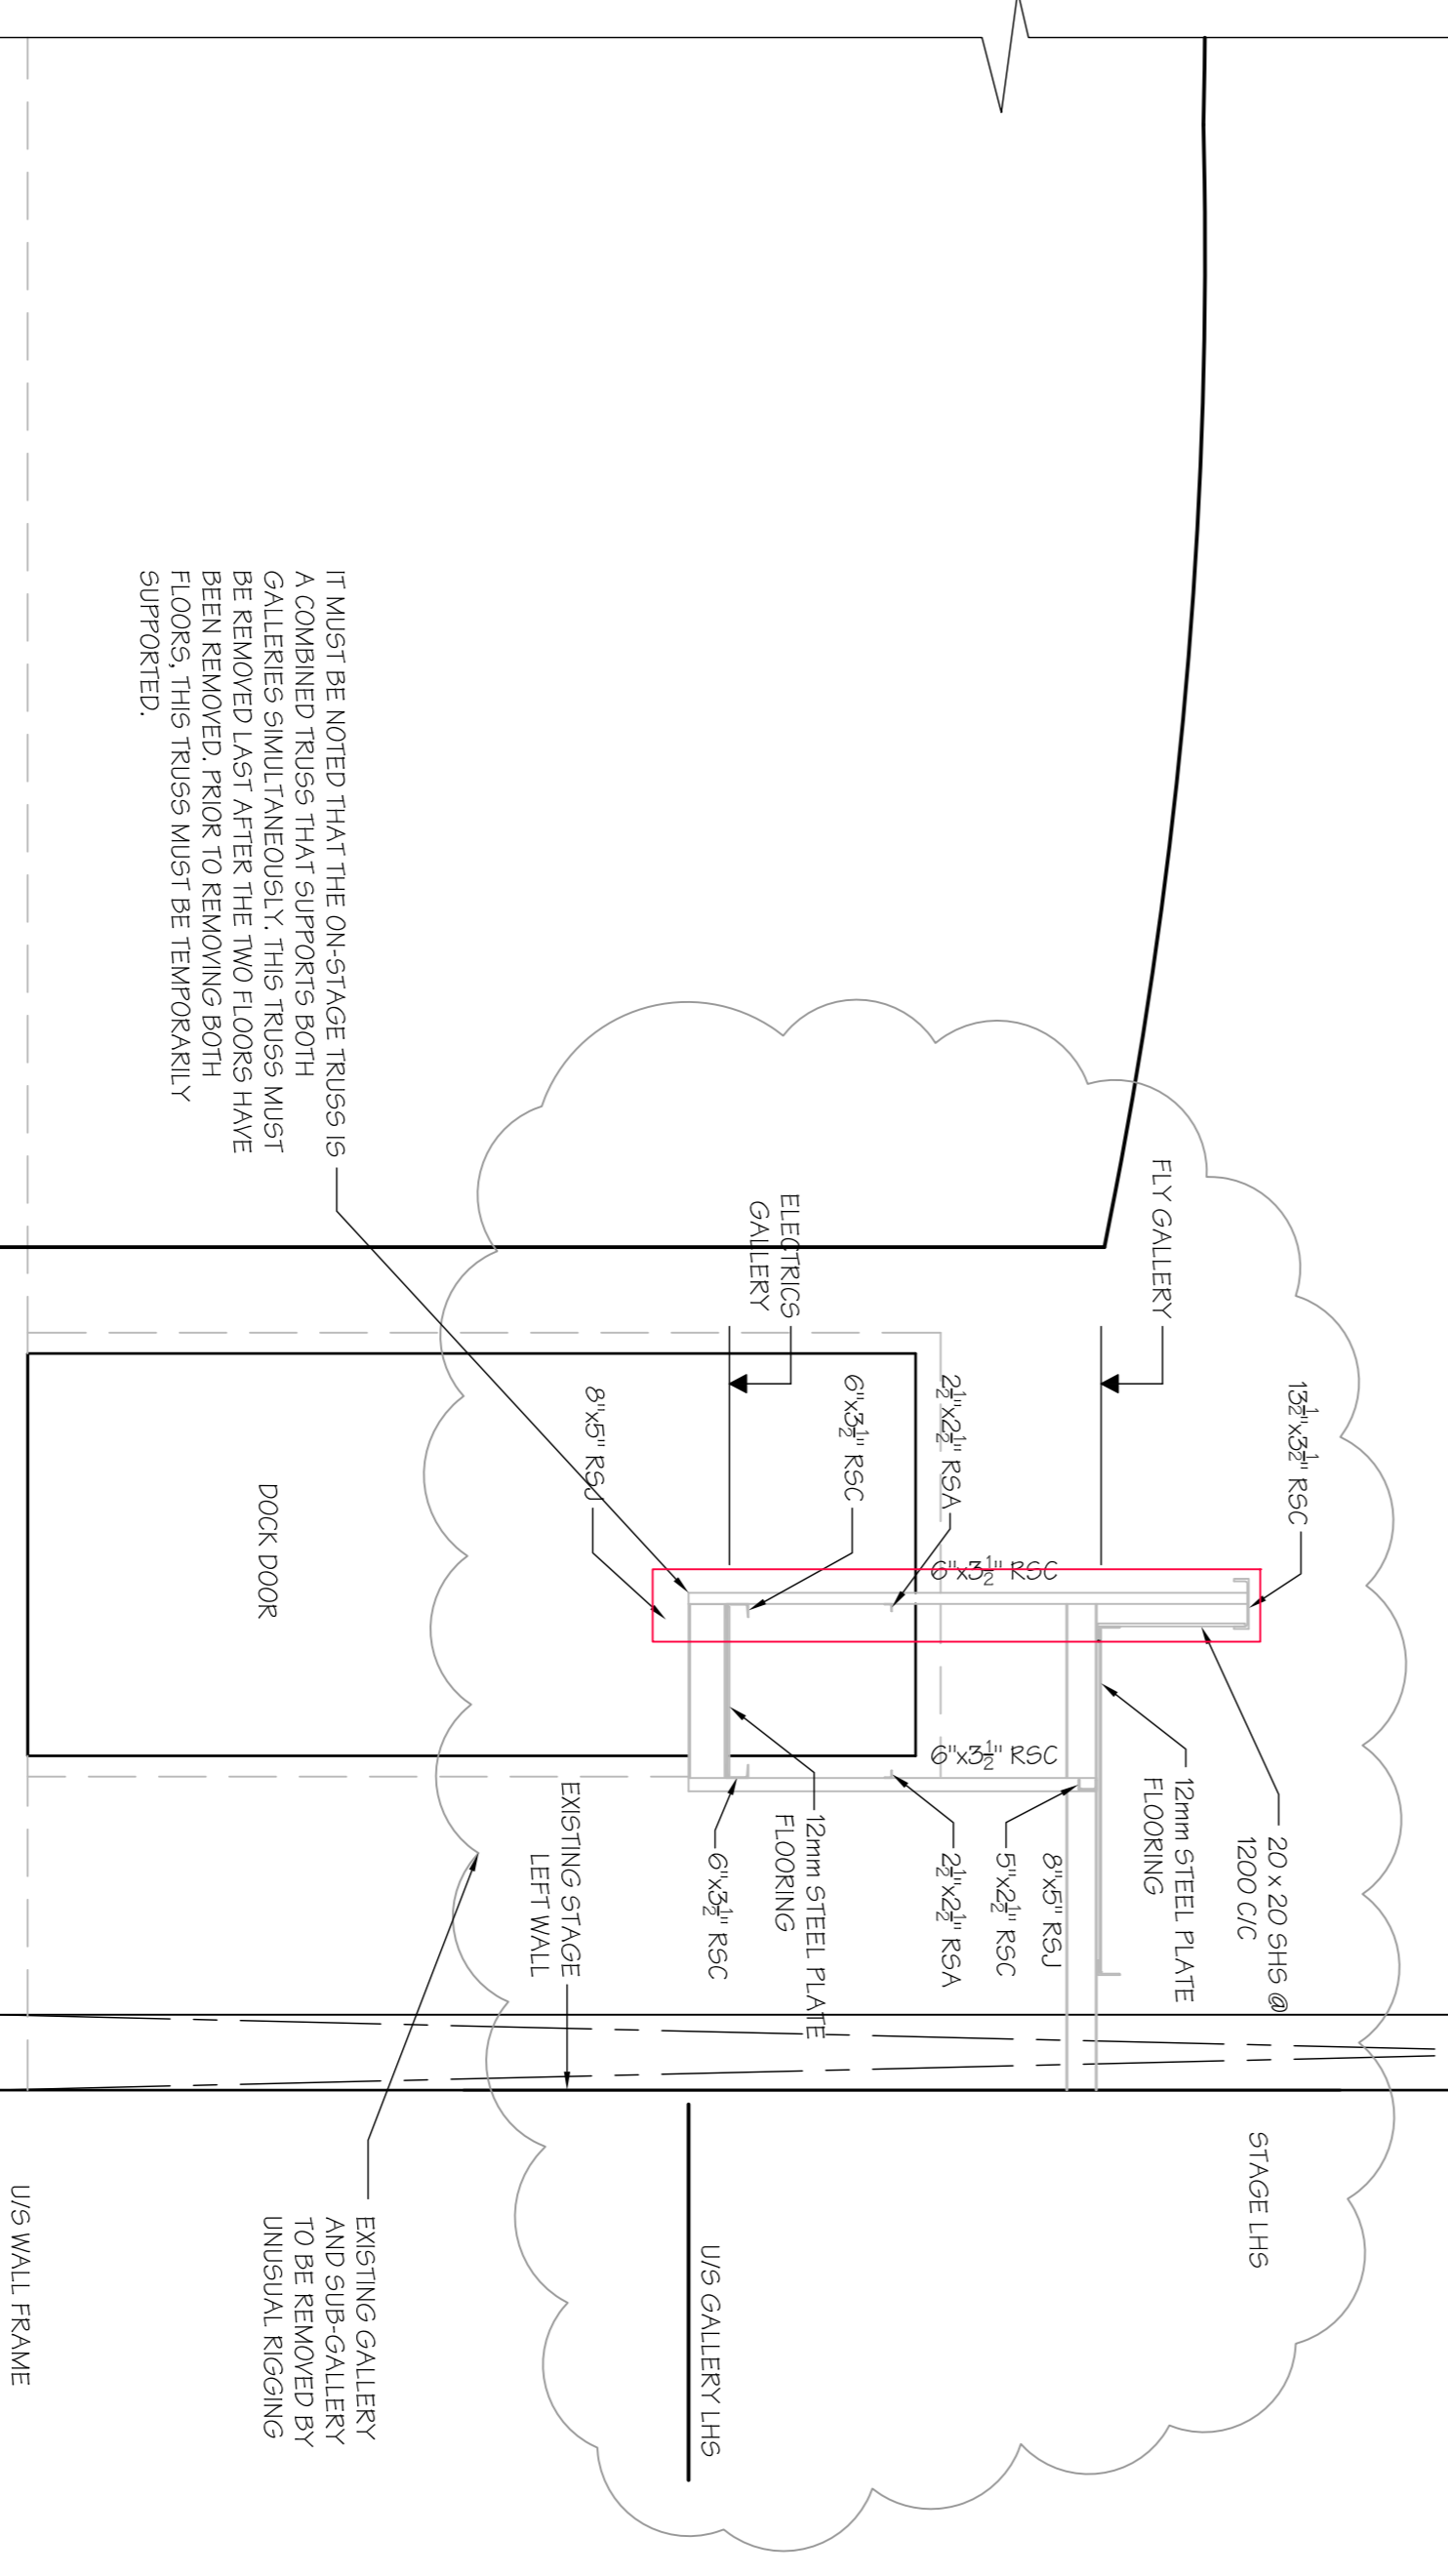

EXISTING PART SECTION B-B
(SCALE 1:50 AT A1)

FOR DISCUSSION
PURPOSES ONLY
NOT FOR CONSTRUCTION

Rev.	Date	Description	By

Client
NEDERLANDER

Site
DOMINION THEATRE,
LONDON

Project
PROPOSED REFURBISHMENT
2014

Drawing Title
EXISTING SECTIONS AND
ELEVATIONS ON STAGE
LEFT FLY GALLERY,
LOADING GALLERY AND
GRID

Scale
AS SHOWN

Date
MAY 14

Drawn
DMC

Checked
PSS

DRG. No.
2243-01-032

Michael Jackson Consulting
204 BODTON ROAD
WALSLEY, WORSLEY
MANCHESTER, M20 9BN
Tel: 0161 290 4404
Fax: 0161 290 4405