



PROPOSED PLAN ON NEW FLY FLOOR  
(SCALE 1:50 AT A1)

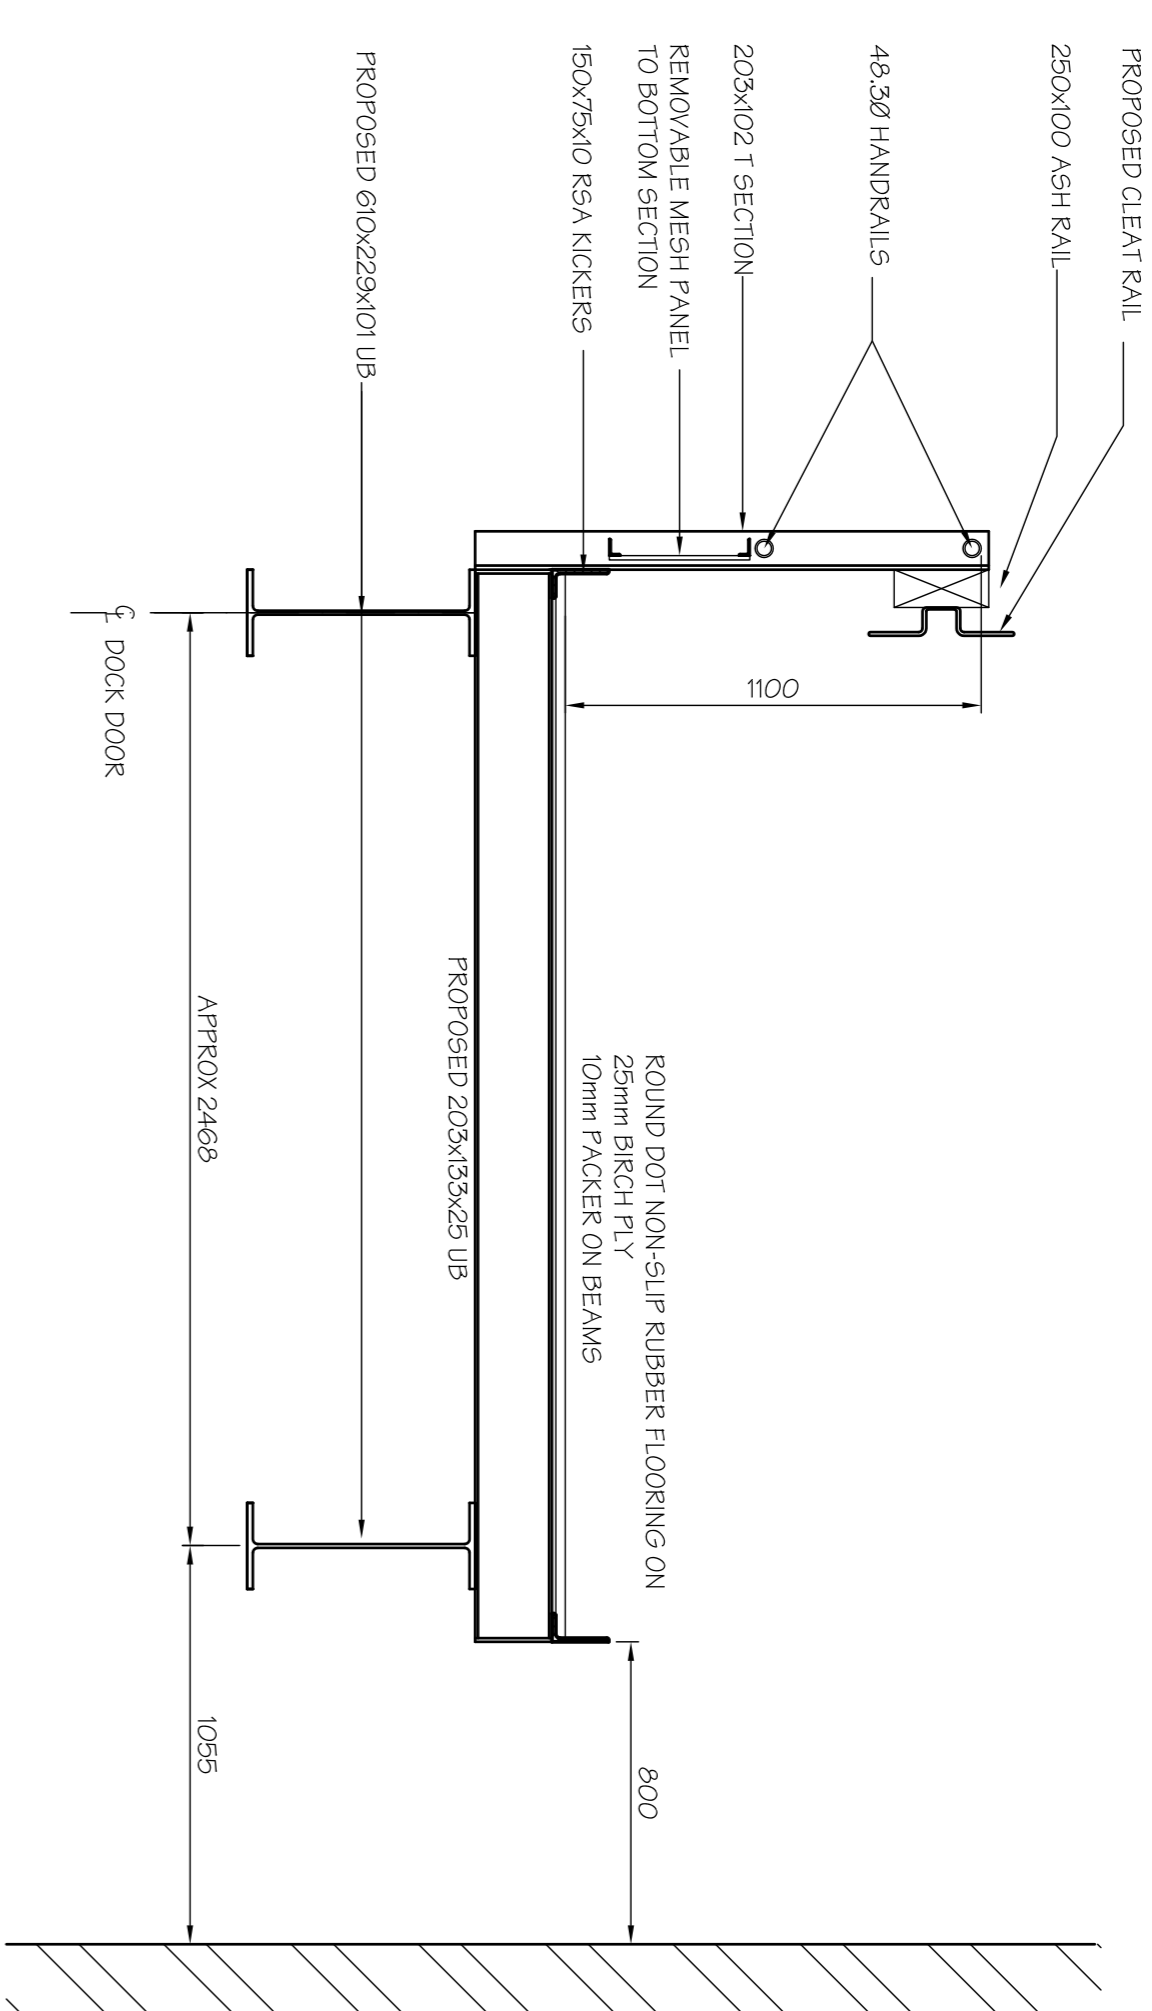

SECTION C-C  
(SCALE 1:20 AT A1)

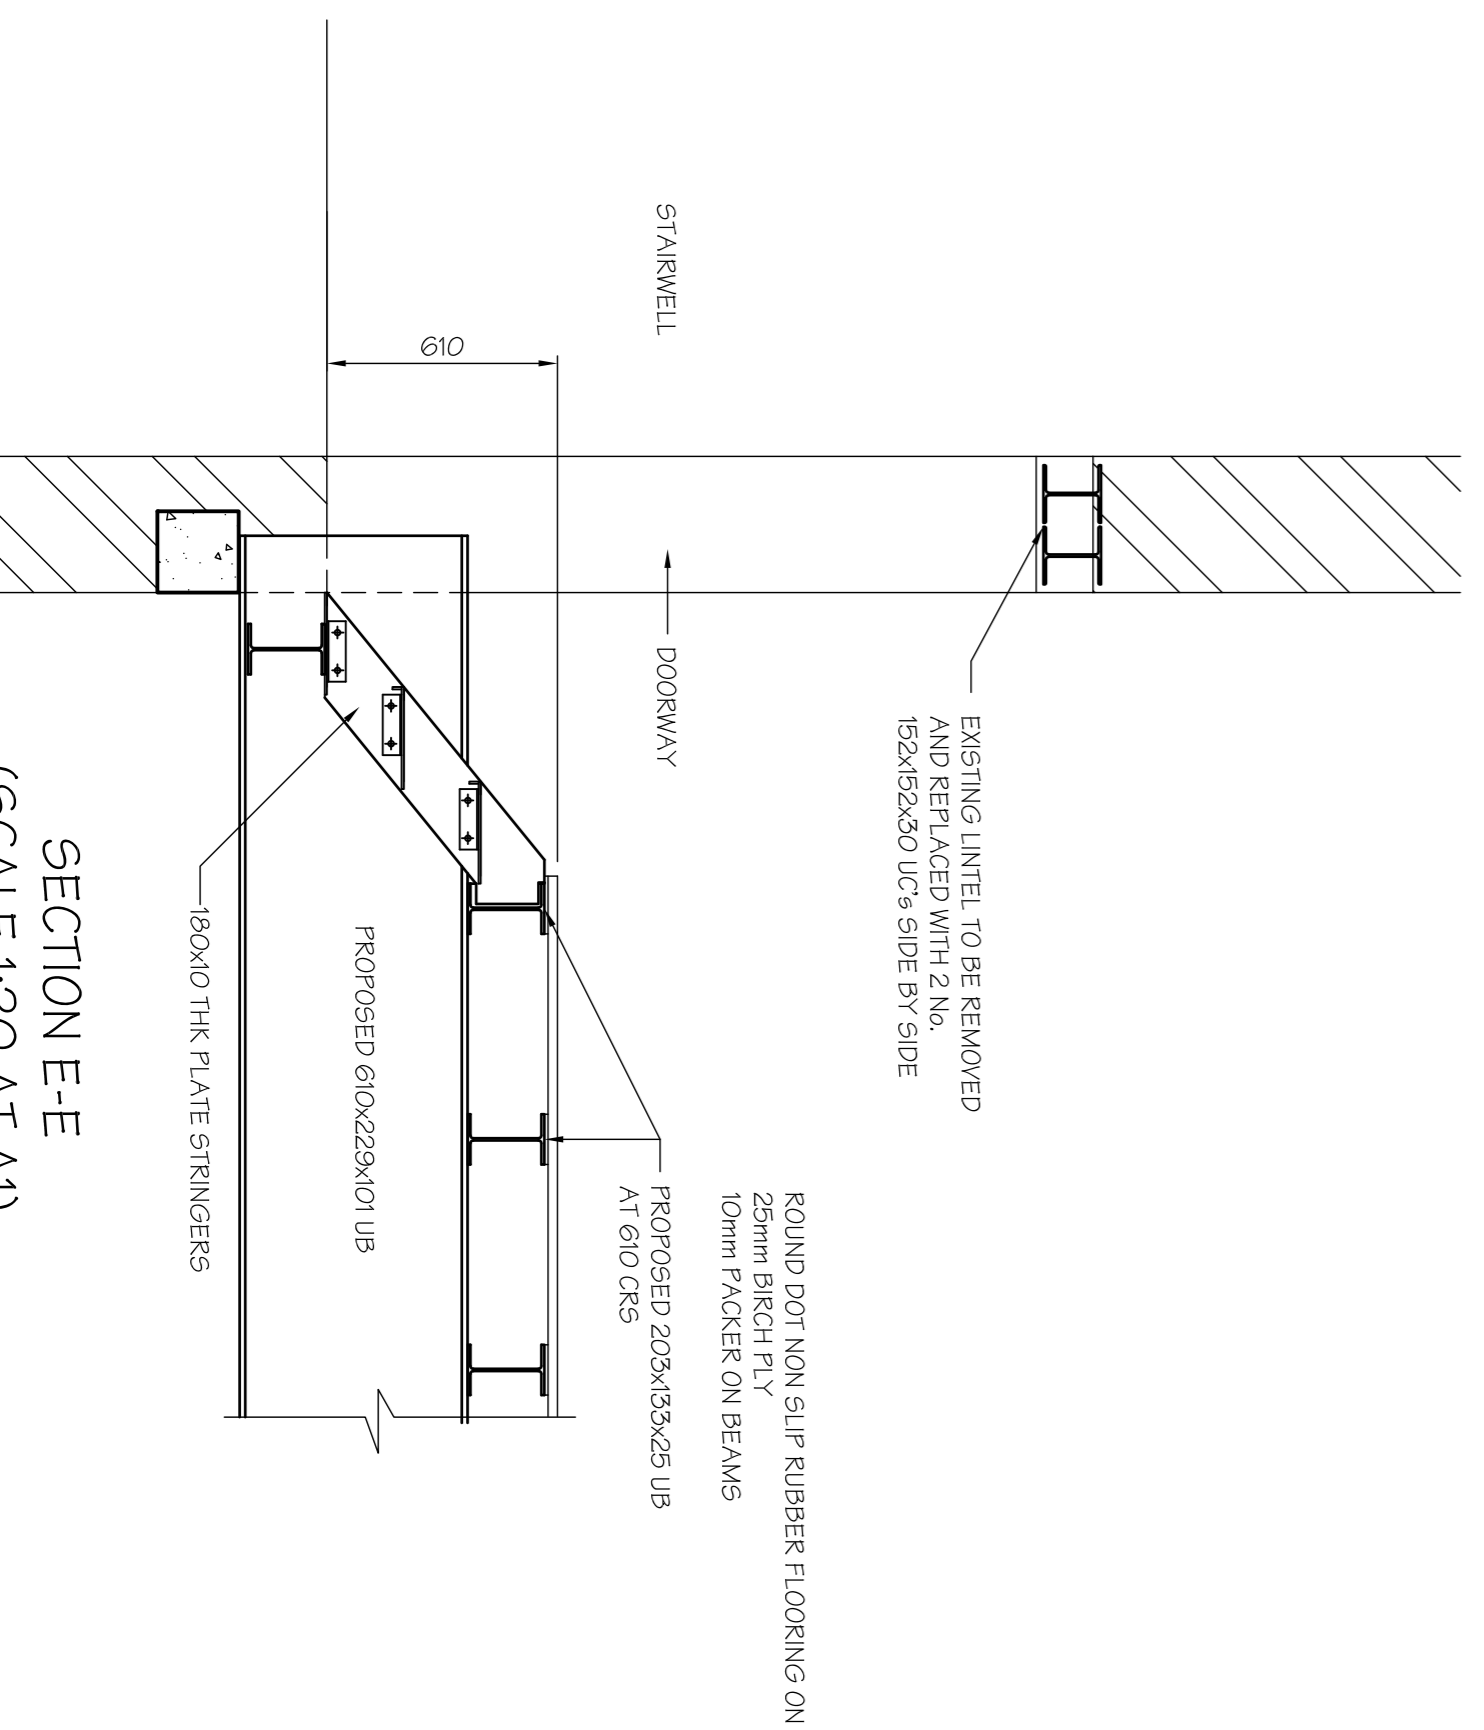

SECTION E-E  
(SCALE 1:20 AT A1)

Rev.	Date	Description	By

FOR DISCUSSION  
PURPOSES ONLY  
NOT FOR CONSTRUCTION

Revisions

**Michael Jackson Consulting**  
Chartered Structural Engineers  
204 BODTON ROAD  
WALTON, WORSLEY  
MANCHESTER, M26 9BN  
Tel: 0161 290 4404  
Fax: 0161 290 4405

Client: **NEDERLANDER**

Site: **DOMINION THEATRE,  
LONDON**

Project: **PROPOSED REFURBISHMENT  
2014**

Drawing Title: **PROPOSED PLAN AND  
SECTIONS ON STAGE LEFT  
FLY GALLERY**

Scale	Date	Drawn	Checked	Issued
AS SHOWN	MAY 14	DMC		

DRG. No. **2243-01-131**