


PROPOSED PLAN ON NEW LOADING GALLERY  
(SCALE 1:50 AT A1)

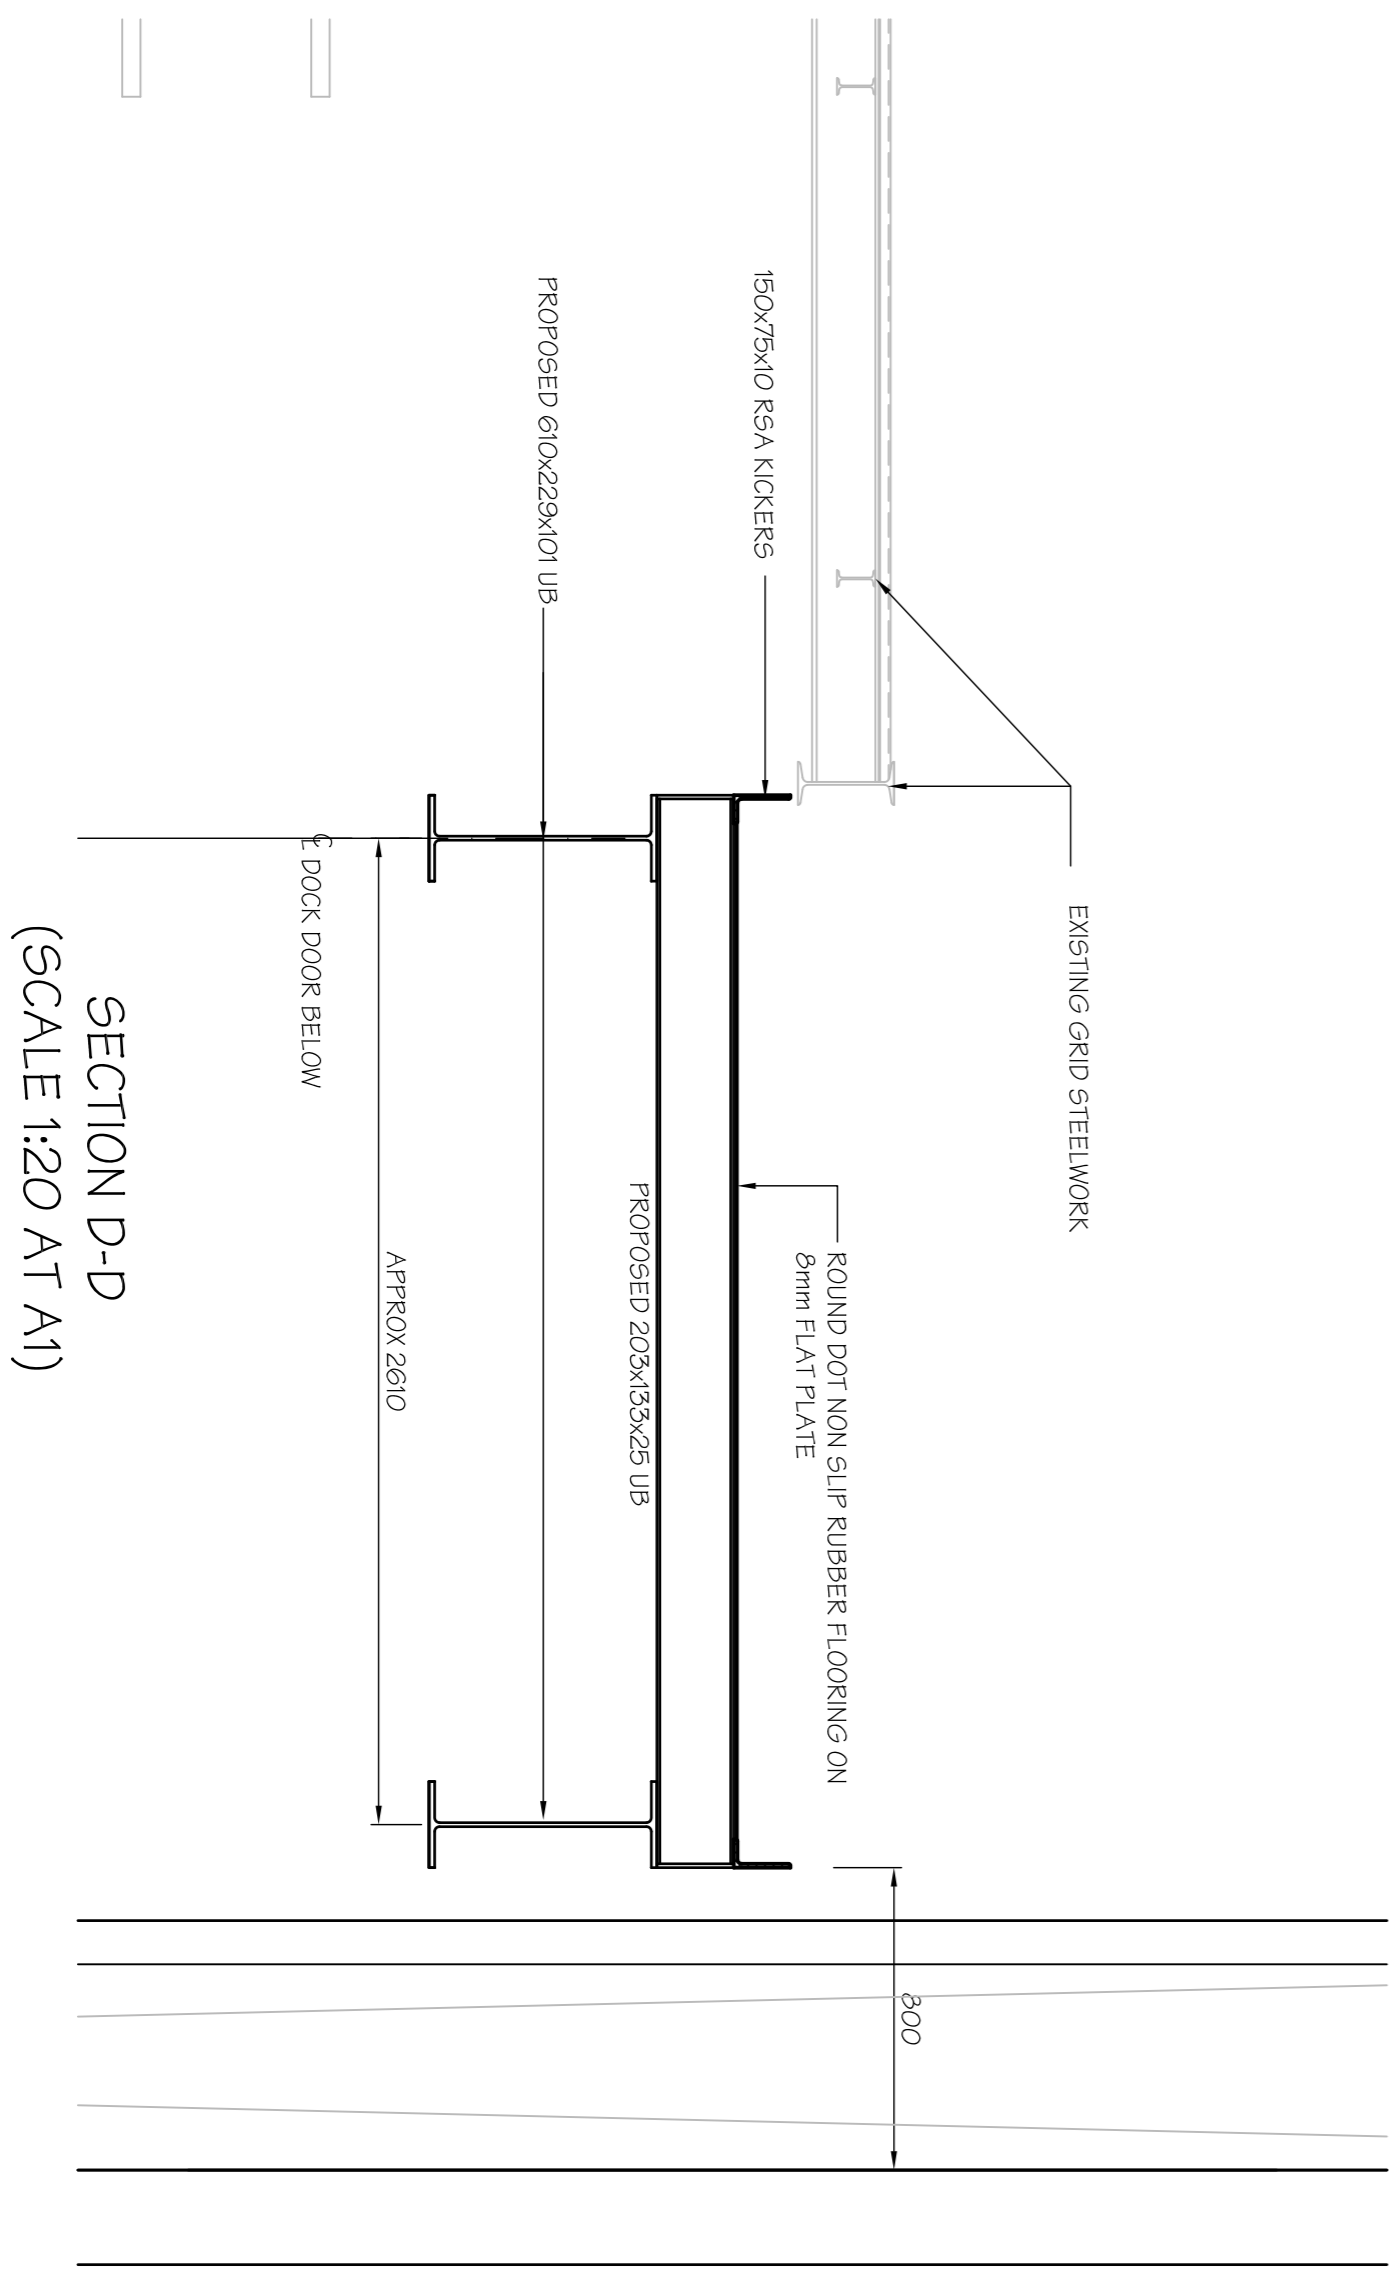

SECTION D-D  
(SCALE 1:20 AT A1)

FOR DISCUSSION  
PURPOSES ONLY  
NOT FOR CONSTRUCTION

Rev.	Date	Description	By

Revisions

**Michael Jackson Consulting**  
Chartered Structural Engineers

204 BOSTON ROAD  
WILKINSON, WORCESTER  
MANCHESTER, M20 9BN  
Tel: 0161 290 4404  
Fax: 0161 290 4405

Client  
**NEDERLANDER**

Site  
DOMINION THEATRE,  
LONDON

Project  
PROPOSED REFURBISHMENT  
2014

Drawing Title  
**PROPOSED PLAN AND  
SECTION ON STAGE LEFT  
LOADING GALLERY**

Scale AS SHOWN	Date MAY 14	Drawn DMC	Checked PSS
DRG. No.	2243-01-132		